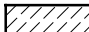

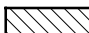





150 140 130 120 110 100 90 80 70 60 50 40 30 20 10 0 10 20 30 40 50 60 70 80 90 100 110 120 130 140 150

LEGEND

-  - TEMPORARY PCC PAVEMENT
-  - REMOVAL
-  - TEMPORARY HOT-MIX ASPHALT
-  - TEMPORARY CONCRETE BARRIER
-  - DRUM

DATE	
BY	
FINAL SURVEY	
NOTE BOOK	
NO.	
SURVEYED	
PLOTTED	
TEMPLATE	
AREAS	
CHECKED	

DATE	
BY	
ORIGINAL SURVEY	
NOTE BOOK	
NO.	
SURVEYED	
PLOTTED	
TEMPLATE	
AREAS	
CHECKED	

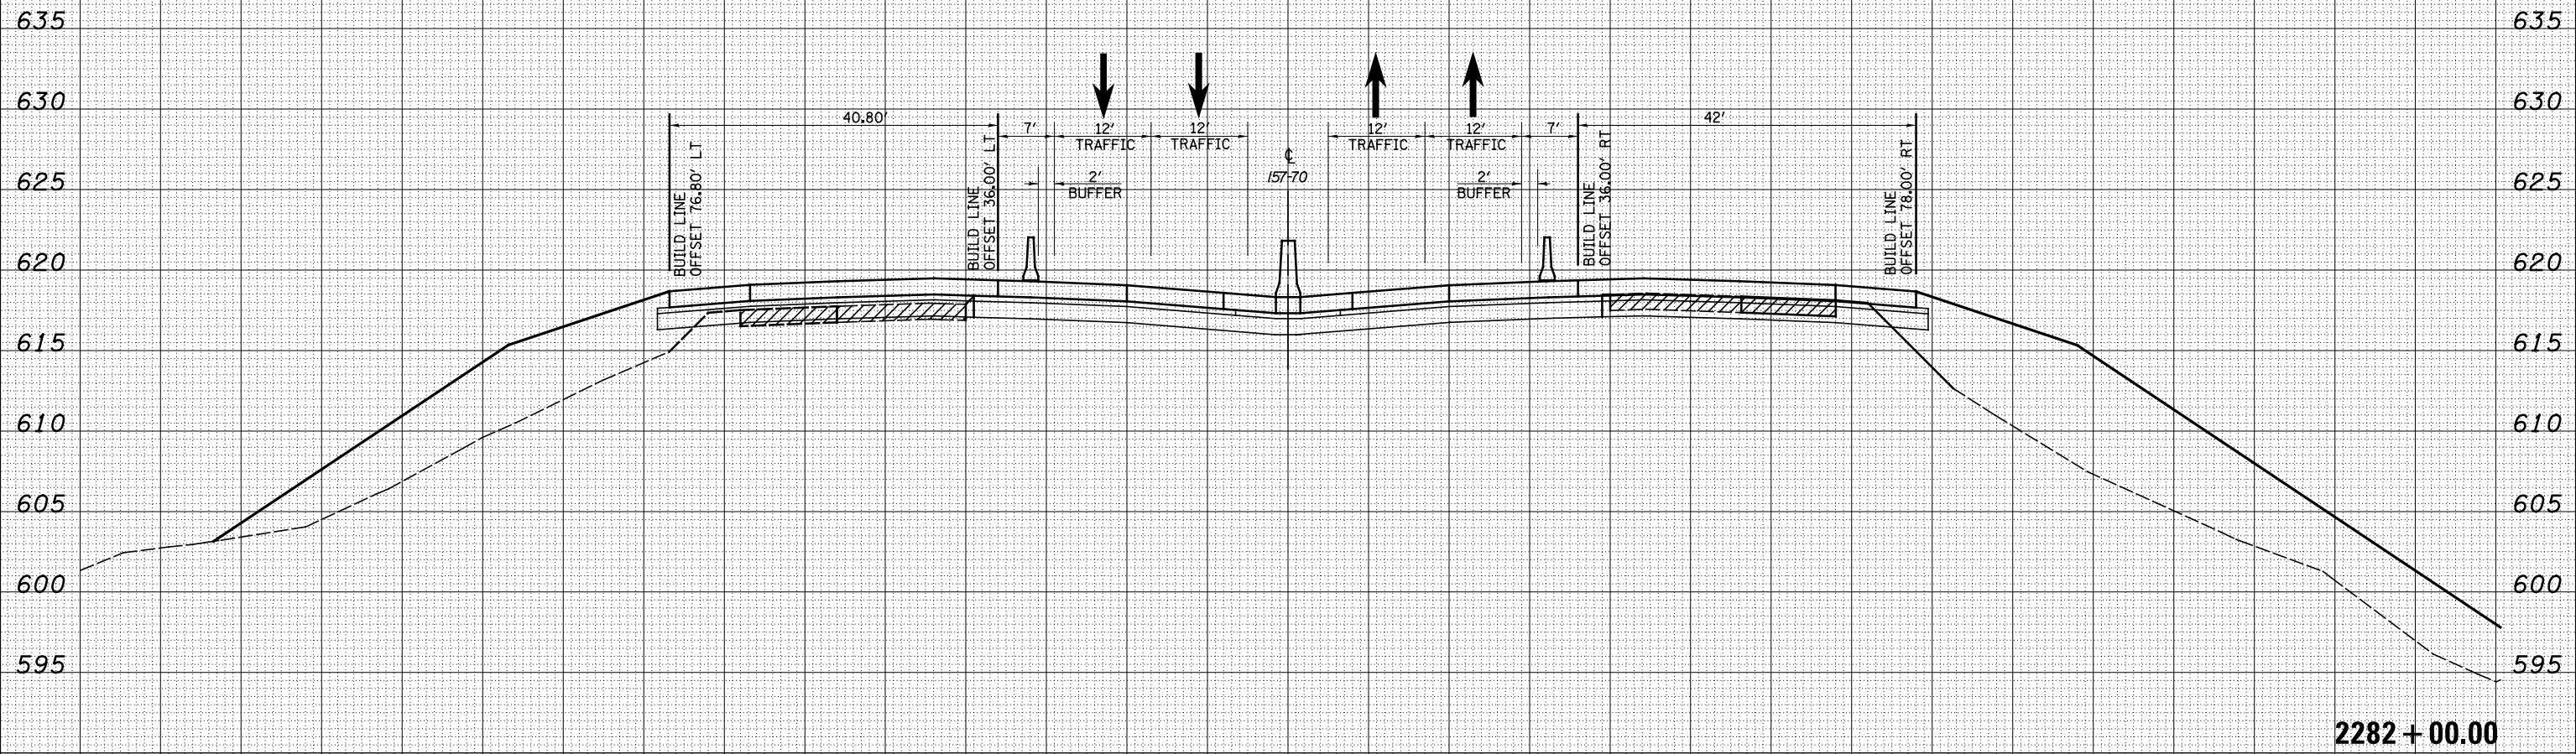

CUT=1 FILL=224

150 140 130 120 110 100 90 80 70 60 50 40 30 20 10 0 10 20 30 40 50 60 70 80 90 100 110 120 130 140 150

FILE NAME =	USER NAME = \$USER\$	DESIGNED - JWS	REVISSED -	F.A. RTE.	SECTION	COUNTY	TOTAL SHEETS	SHEET NO.
S:\Projects\403-00072-51-70\dgn\N Tr\ILV\ksh_5570_NTr\11M01_52.dgn		DRAWN - LEC	REVISSED -	57/70	(23-4)R	EFFINGHAM	1760	1202
		CHECKED - BRM	REVISSED -	MAINTENANCE OF TRAFFIC NORTH TRI LEVEL - I57/70 (STAGE 2)				CONTRACT NO. 74295
		DATE -	REVISSED -	SCALE: 1"=10'	SHEET NO. 11 OF 52 SHEETS	STA. 2282+00.00 TO STA. 2282+00.00	FED. ROAD DIST. NO. ILLINOIS FED. AID PROJECT	

STATE OF ILLINOIS
DEPARTMENT OF TRANSPORTATION