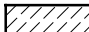

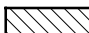





150 140 130 120 110 100 90 80 70 60 50 40 30 20 10 0 10 20 30 40 50 60 70 80 90 100 110 120 130 140 150

**LEGEND**

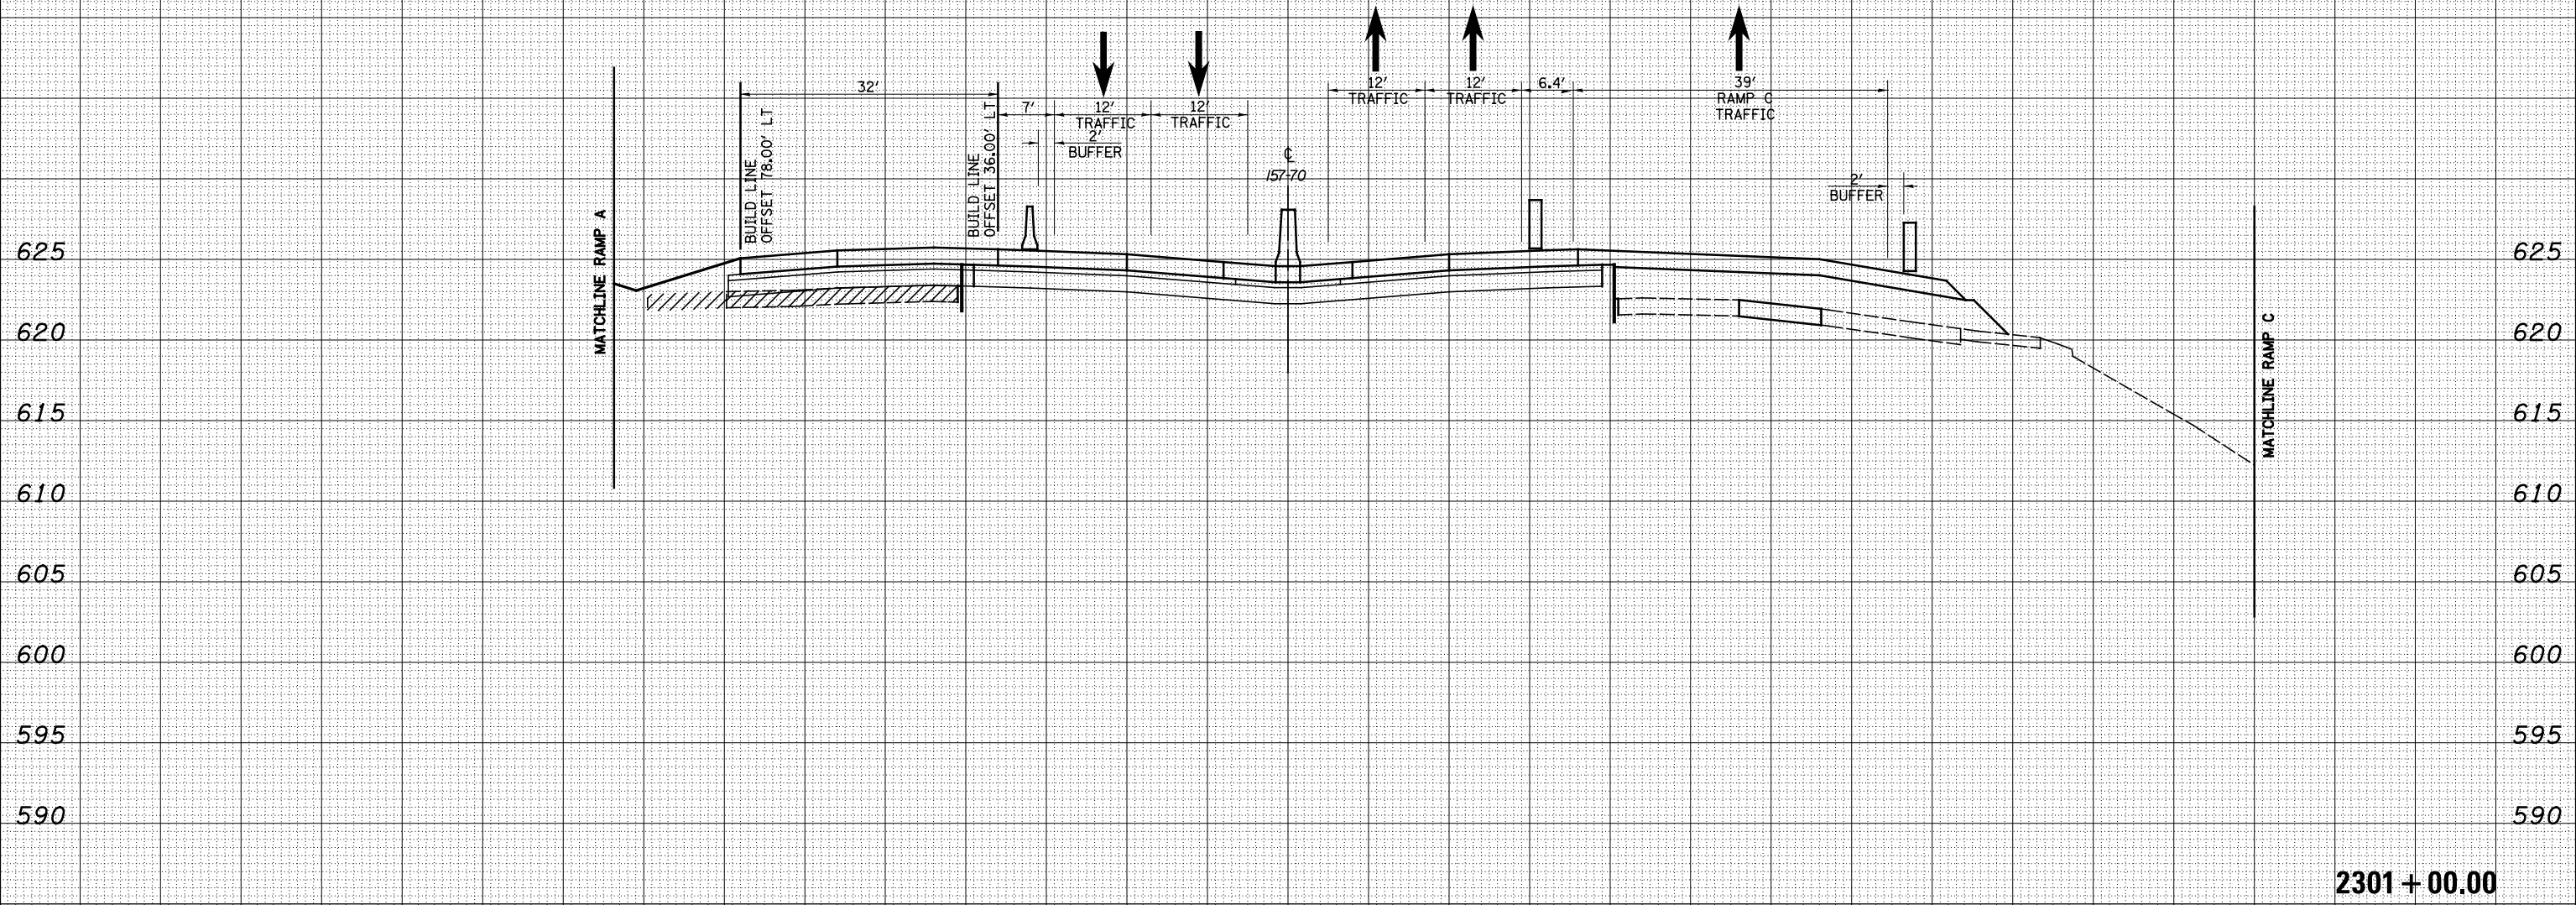-  - TEMPORARY PCC PAVEMENT
-  - REMOVAL
-  - TEMPORARY HOT-MIX ASPHALT
-  - TEMPORARY CONCRETE BARRIER
-  - DRUM

DATE	
BY	
ORIGINAL SURVEY	
SURVEYED	
PLOTTED	
TEMPLATE	
NOTE BOOK	
AREAS CHECKED	
NO.	

DATE	
BY	
ORIGINAL SURVEY	
SURVEYED	
PLOTTED	
TEMPLATE	
NOTE BOOK	
AREAS CHECKED	
NO.	



2301 + 00.00

150 140 130 120 110 100 90 80 70 60 50 40 30 20 10 0 10 20 30 40 50 60 70 80 90 100 110 120 130 140 150

FILE NAME =	USER NAME = *USERS*	DESIGNED - JWS	REVISÉD -	<p align="center"><b>STATE OF ILLINOIS</b> <b>DEPARTMENT OF TRANSPORTATION</b></p> <p align="center"><b>MAINTENANCE OF TRAFFIC NORTH TRI LEVEL - I57/70 (STAGE 2)</b></p> <p>SCALE: 1"=10'    SHEET NO. 28 OF 52 SHEETS    STA. 2301+00.00 TO STA. 2301+00.00</p>	F.A. RTE.	SECTION	COUNTY	TOTAL SHEETS	SHEET NO.
S:\Projects\403-00072-51-70\dgn\N Tr\ILV\kshh_5570_NTr\1\W01_52.dgn		DRAWN - LEC	REVISÉD -		57/70	(23-4)R	EFFINGHAM	1760	1219
		CHECKED - BRM	REVISÉD -		CONTRACT NO. 74295				
		DATE -	REVISÉD -		FED. ROAD DIST. NO.    ILLINOIS FED. AID PROJECT				