


150 140 130 120 110 100 90 80 70 60 50 40 30 20 10 0 10 20 30 40 50 60 70 80 90 100 110 120 130 140 150

**LEGEND**

- TEMPORARY PCC PAVEMENT
- REMOVAL
- TEMPORARY HOT-MIX ASPHALT
- TEMPORARY CONCRETE BARRIER
- DRUM

DATE	BY	SURVEYED	PLOTTED	TEMPLATE	AREAS	CHECKED

DATE	BY	SURVEYED	PLOTTED	TEMPLATE	AREAS	CHECKED

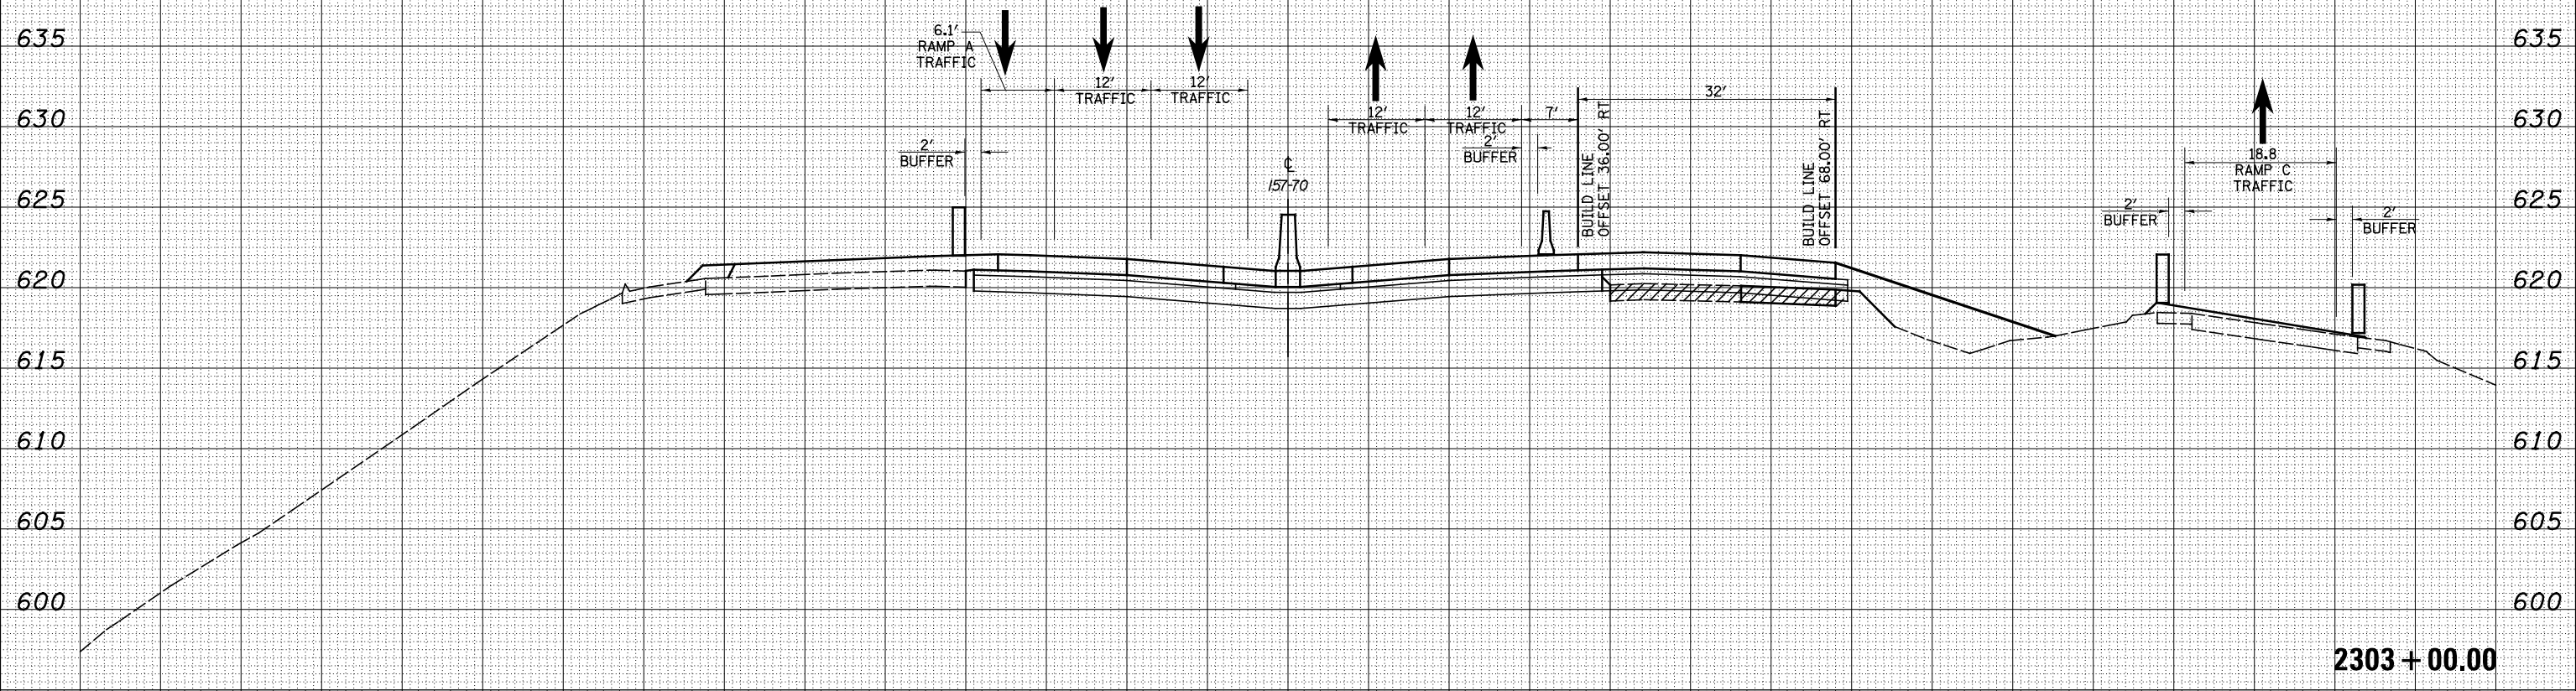

CUT=1 FILL=85

150 140 130 120 110 100 90 80 70 60 50 40 30 20 10 0 10 20 30 40 50 60 70 80 90 100 110 120 130 140 150

FILE NAME =	USER NAME = \$USER\$	DESIGNED - JWS	REVISED -			F.A. RTE.	SECTION	COUNTY	TOTAL SHEETS	SHEET NO.
		DRAWN - LEC	REVISED -	<b>STATE OF ILLINOIS DEPARTMENT OF TRANSPORTATION</b>		57/70	(23-4)R	EFFINGHAM	1760	1221
		CHECKED - BRM	REVISED -	<b>MAINTENANCE OF TRAFFIC NORTH TRI LEVEL - I57/70 (STAGE 2)</b>		SCALE: 1"=10'		SHEET NO. 30 OF 52 SHEETS		CONTRACT NO. 74295
		DATE -	REVISED -	SCALE: 1"=10'		SHEET NO. 30 OF 52 SHEETS		STA. 2303+00.00 TO STA. 2303+00.00		FED. ROAD DIST. NO. ILLINOIS FED. AID PROJECT