


150 140 130 120 110 100 90 80 70 60 50 40 30 20 10 0 10 20 30 40 50 60 70 80 90 100 110 120 130 140 150

LEGEND

- TEMPORARY PCC PAVEMENT
- REMOVAL
- TEMPORARY HOT-MIX ASPHALT
- TEMPORARY CONCRETE BARRIER
- DRUM

DATE	BY	SURVEYED	PLOTTED	TEMPLATE	AREAS	CHECKED

DATE	BY	SURVEYED	PLOTTED	TEMPLATE	AREAS	CHECKED

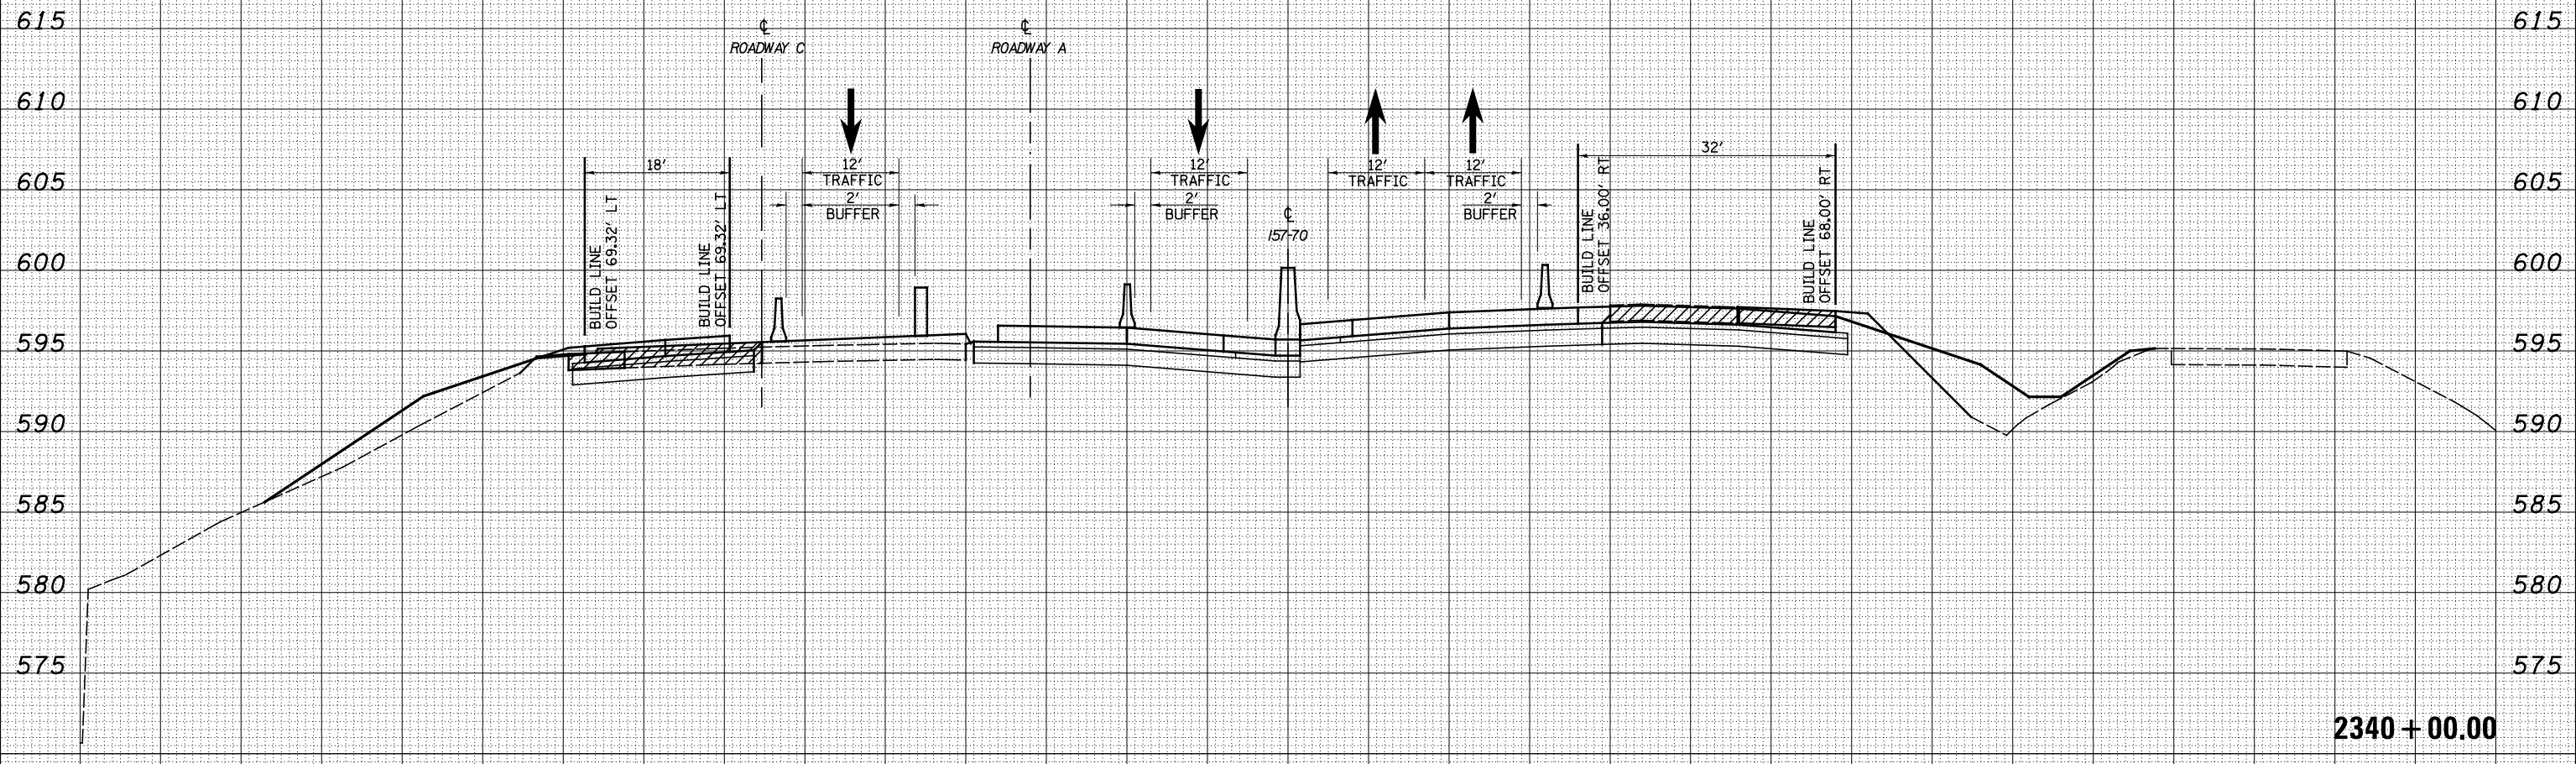

CUT=27 FILL=64

150 140 130 120 110 100 90 80 70 60 50 40 30 20 10 0 10 20 30 40 50 60 70 80 90 100 110 120 130 140 150

FILE NAME =	USER NAME = \$USER\$	DESIGNED - JWS	REVISED -			F.A. RTE.	SECTION	COUNTY	TOTAL SHEETS	SHEET NO.
S:\Projects\403-00072.51-70\dgn\Trl\l\ksh_5570_NTrivM01_52.dgn		DRAWN - LEC	REVISED -			57/70	(23-4)R	EFFINGHAM	1760	1241
		CHECKED - BRM	REVISED -							
		DATE -	REVISED -							
STATE OF ILLINOIS DEPARTMENT OF TRANSPORTATION						MAINTENANCE OF TRAFFIC NORTH TRI LEVEL - I57/70 (STAGE 2)				
						SCALE: 1"=10'	SHEET NO. 50 OF 52 SHEETS	STA. 2340+00.00 TO STA. 2340+00.00	FED. ROAD DIST. NO. ILLINOIS FED. AID PROJECT	
						CONTRACT NO. 74295				