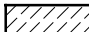

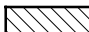





150 140 130 120 110 100 90 80 70 60 50 40 30 20 10 0 10 20 30 40 50 60 70 80 90 100 110 120 130 140 150

**LEGEND**

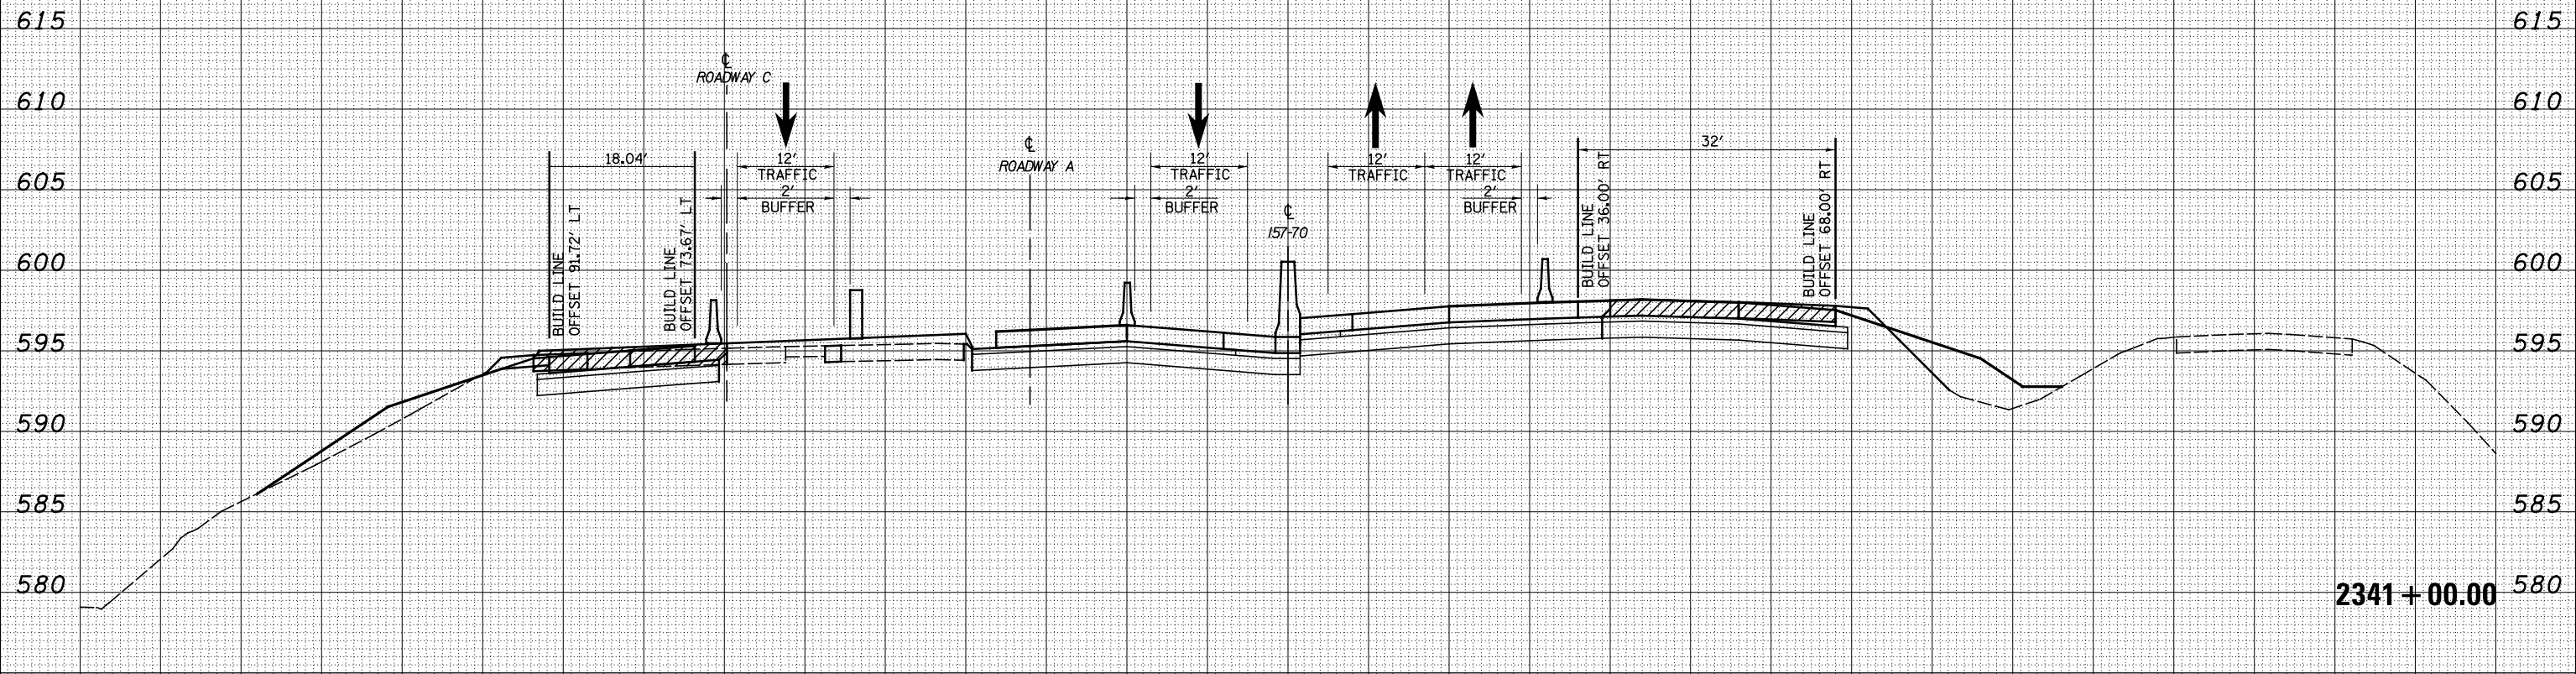-  - TEMPORARY PCC PAVEMENT
-  - REMOVAL
-  - TEMPORARY HOT-MIX ASPHALT
-  - TEMPORARY CONCRETE BARRIER
-  - DRUM

DATE	
BY	
SURVEYED	
PLOTTED	
TEMPLATE	
AREAS	
CHECKED	
FINAL	
SURVEY	
NOTE BOOK	
NO.	

DATE	
BY	
SURVEYED	
PLOTTED	
TEMPLATE	
AREAS	
CHECKED	
ORIGINAL	
SURVEY	
NOTE BOOK	
NO.	



CUT=33 FILL=38

150 140 130 120 110 100 90 80 70 60 50 40 30 20 10 0 10 20 30 40 50 60 70 80 90 100 110 120 130 140 150

FILE NAME =	USER NAME = \$USERS	DESIGNED - JWS	REVISÉ -	<p align="center"><b>STATE OF ILLINOIS</b> <b>DEPARTMENT OF TRANSPORTATION</b></p> <p align="center"><b>MAINTENANCE OF TRAFFIC NORTH TRI LEVEL - I57/70 (STAGE 2)</b></p>	F.A. RTE.	SECTION	COUNTY	TOTAL SHEETS	SHEET NO.
S:\Projects\403-00072.57-70\dgn\Trl\l\kshh_5570_NTrivM01_52.dgn		DRAWN - LEC	REVISÉ -		57/70	(23-4)R	EFFINGHAM	1760	1242
		CHECKED - BRM	REVISÉ -		CONTRACT NO. 74295				
		DATE -	REVISÉ -		FED. ROAD DIST. NO. ILLINOIS FED. AID PROJECT				

SCALE: 1"=10' SHEET NO. 51 OF 52 SHEETS STA. 2341+00.00 TO STA. 2341+00.00