


150 140 130 120 110 100 90 80 70 60 50 40 30 20 10 0 10 20 30 40 50 60 70 80 90 100 110 120 130 140 150


LEGEND

- TEMPORARY PCC PAVEMENT
- REMOVAL
- TEMPORARY HOT-MIX ASPHALT
- TEMPORARY CONCRETE BARRIER
- DRUM

DATE	
BY	
FINISHED	
DATE	
NO.	
NO.	
NO.	
NO.	
NO.	
NO.	

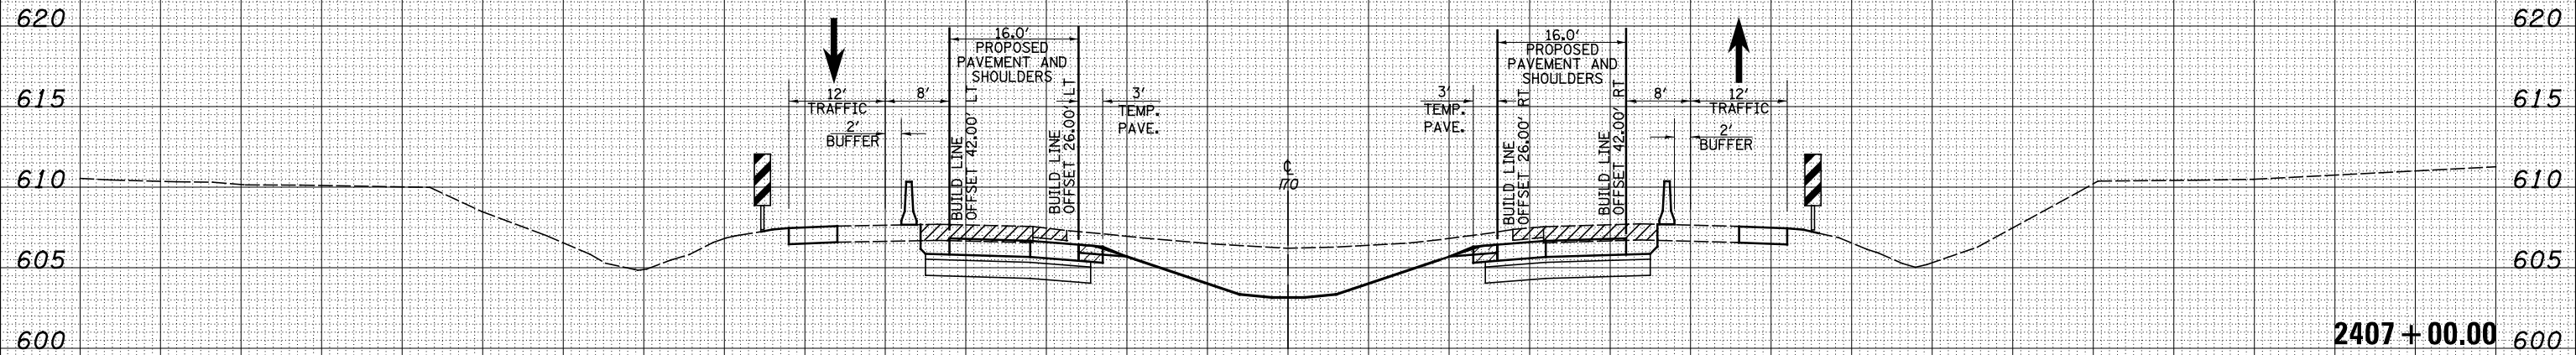

DATE	
BY	
FINISHED	
DATE	
NO.	
NO.	
NO.	
NO.	
NO.	
NO.	

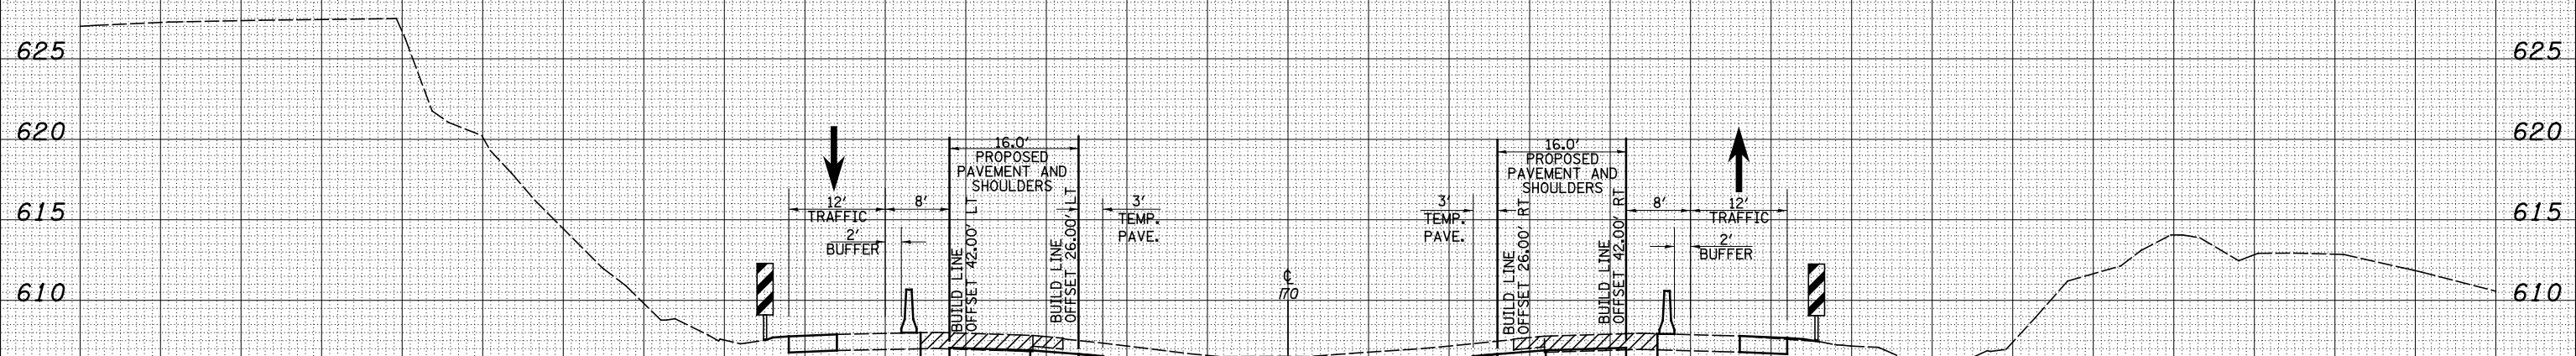

150 140 130 120 110 100 90 80 70 60 50 40 30 20 10 0 10 20 30 40 50 60 70 80 90 100 110 120 130 140 150

FILE NAME =	USER NAME = \$USERS	DESIGNED - JWS	REVISED -	STATE OF ILLINOIS DEPARTMENT OF TRANSPORTATION	F.A.I. RTE. =	SECTION	COUNTY	TOTAL SHEETS	SHEET NO.
S:\Projects\403-00072-57-70\dgn\Trl\l\ksh\J0EM07_S.dgn		DRAWN - LEC	REVISED -		57/70	(25-4)R	EFFINGHAM	1760	1388
PLOT SCALE = \$SCALE\$		CHECKED - BRM	REVISED -		CONTRACT NO. 74295				
PLOT DATE = \$DATE\$		DATE - 12-15-08	REVISED -		SCALE: 1"=10' SHEET NO. 6 OF 10 SHEETS STA. 2406+00.00 TO STA. 2407+00.00 FED. ROAD DIST. NO. ILLINOIS FED. AID PROJECT				