


150 140 130 120 110 100 90 80 70 60 50 40 30 20 10 0 10 20 30 40 50 60 70 80 90 100 110 120 130 140 150

**LEGEND**

- TEMPORARY PCC PAVEMENT
- REMOVAL
- TEMPORARY HOT-MIX ASPHALT
- TEMPORARY CONCRETE BARRIER
- DRUM


DATE	
BY	
SURVEYED	
PLOTTED	
TEMPLATE	
NOTE BOOK	
AREAS CHECKED	
NO.	

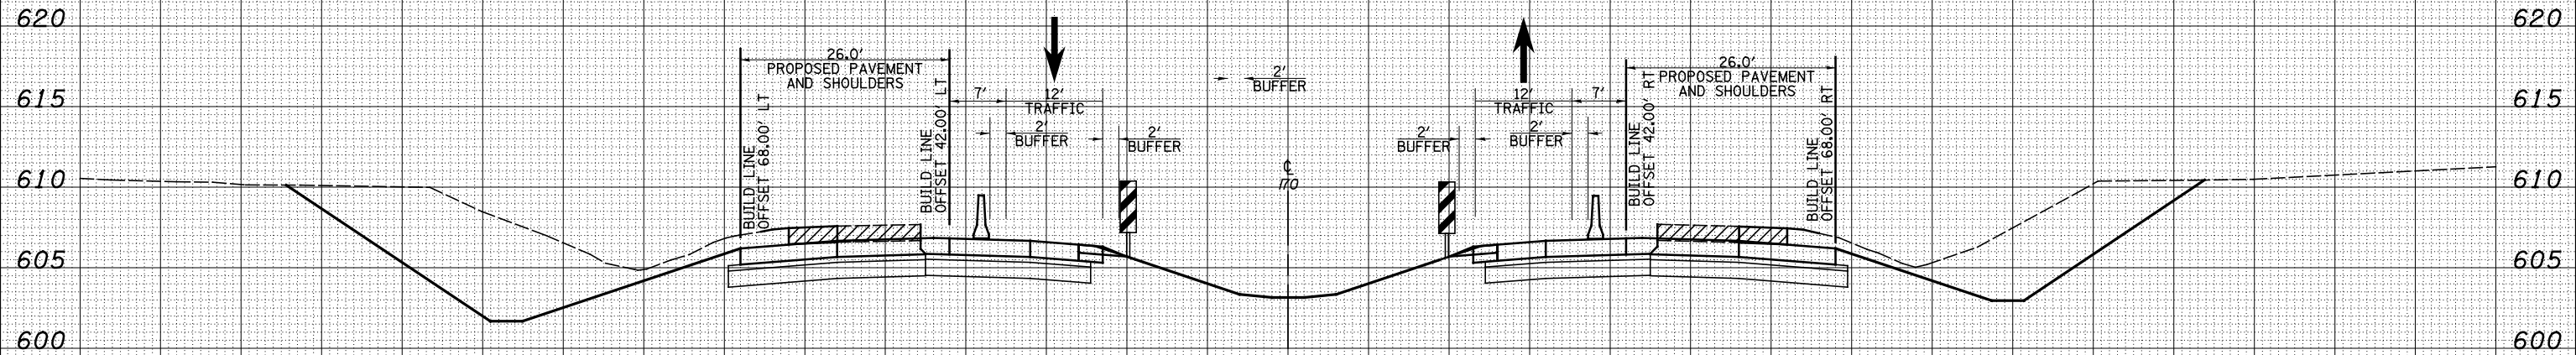

CUT=538 FILL=0

2407 + 00.00

DATE	
BY	
SURVEYED	
PLOTTED	
TEMPLATE	
NOTE BOOK	
AREAS CHECKED	
NO.	

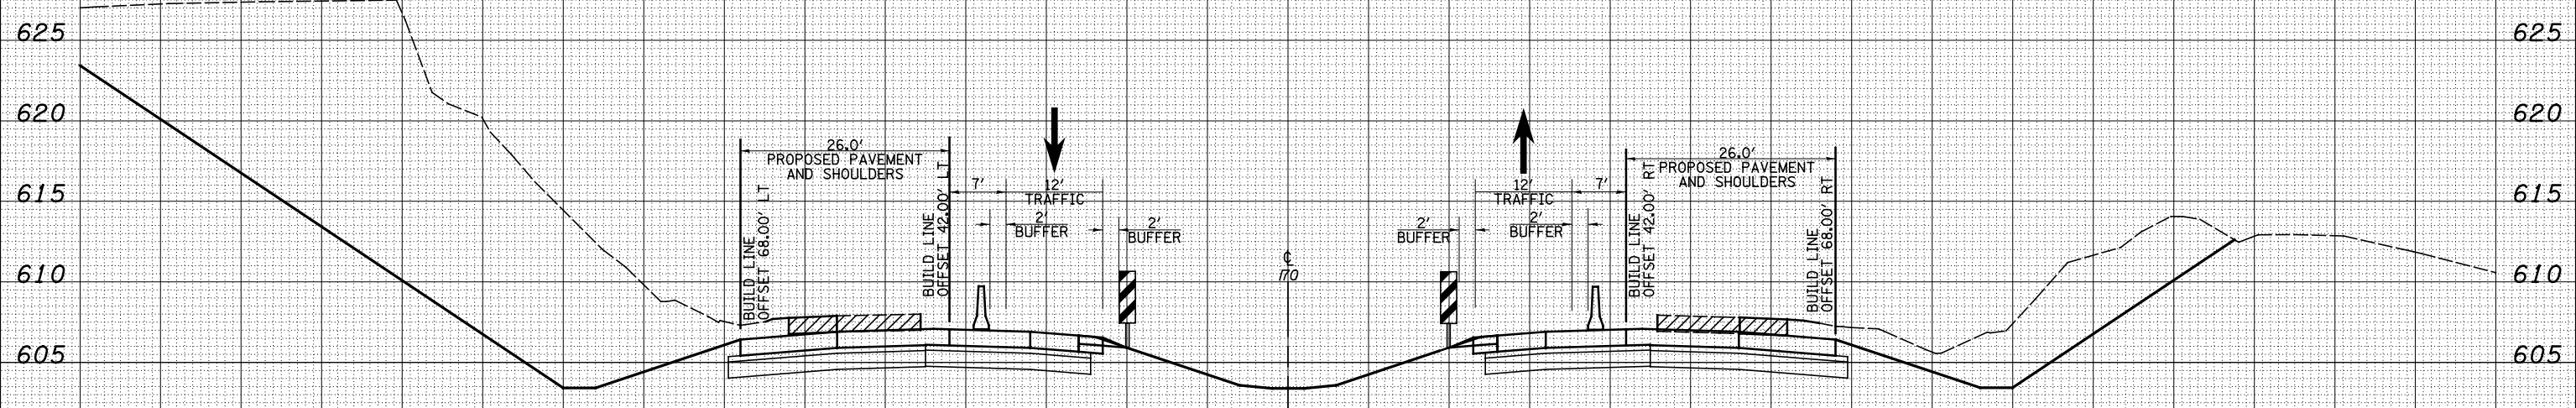

CUT=1265 FILL=0

2406 + 00.00

150 140 130 120 110 100 90 80 70 60 50 40 30 20 10 0 10 20 30 40 50 60 70 80 90 100 110 120 130 140 150

FILE NAME = S:\Projects\403-00072.57-70\dgn\Tr\LV\ksh\J0EM07.S2.dgn

USER NAME = \$USERS\*

DESIGNED - JWS	REVISÉD -
DRAWN - LEC	REVISÉD -
CHECKED - BRM	REVISÉD -
DATE - 12-15-08	REVISÉD -

DESIGNED - JWS  
 DRAWN - LEC  
 CHECKED - BRM  
 DATE - 12-15-08

**STATE OF ILLINOIS  
 DEPARTMENT OF TRANSPORTATION**

**MAINTENANCE OF TRAFFIC NORTH TRI LEVEL - 170 EAST (STAGE 2)**

SCALE: 1"=10' SHEET NO. 6 OF 11 SHEETS STA. 2406+00.00 TO STA. 2407+00.00

F.A.I. RTE. 57/70	SECTION (25-4)R	COUNTY EFFINGHAM	TOTAL SHEETS 1760	SHEET NO. 1398
FED. ROAD DIST. NO.		ILLINOIS FED. AID PROJECT		
<b>CONTRACT NO. 74295</b>				