


150 140 130 120 110 100 90 80 70 60 50 40 30 20 10 0 10 20 30 40 50 60 70 80 90 100 110 120 130 140 150

**LEGEND**

- TEMPORARY PCC PAVEMENT
- REMOVAL
- TEMPORARY HOT-MIX ASPHALT
- TEMPORARY CONCRETE BARRIER
- DRUM

DATE	
BY	
SURVEYED	
PLOTTED	
TEMPLATE	
NOTE BOOK	
AREAS CHECKED	
NO.	

DATE	
BY	
SURVEYED	
PLOTTED	
TEMPLATE	
NOTE BOOK	
AREAS CHECKED	
NO.	

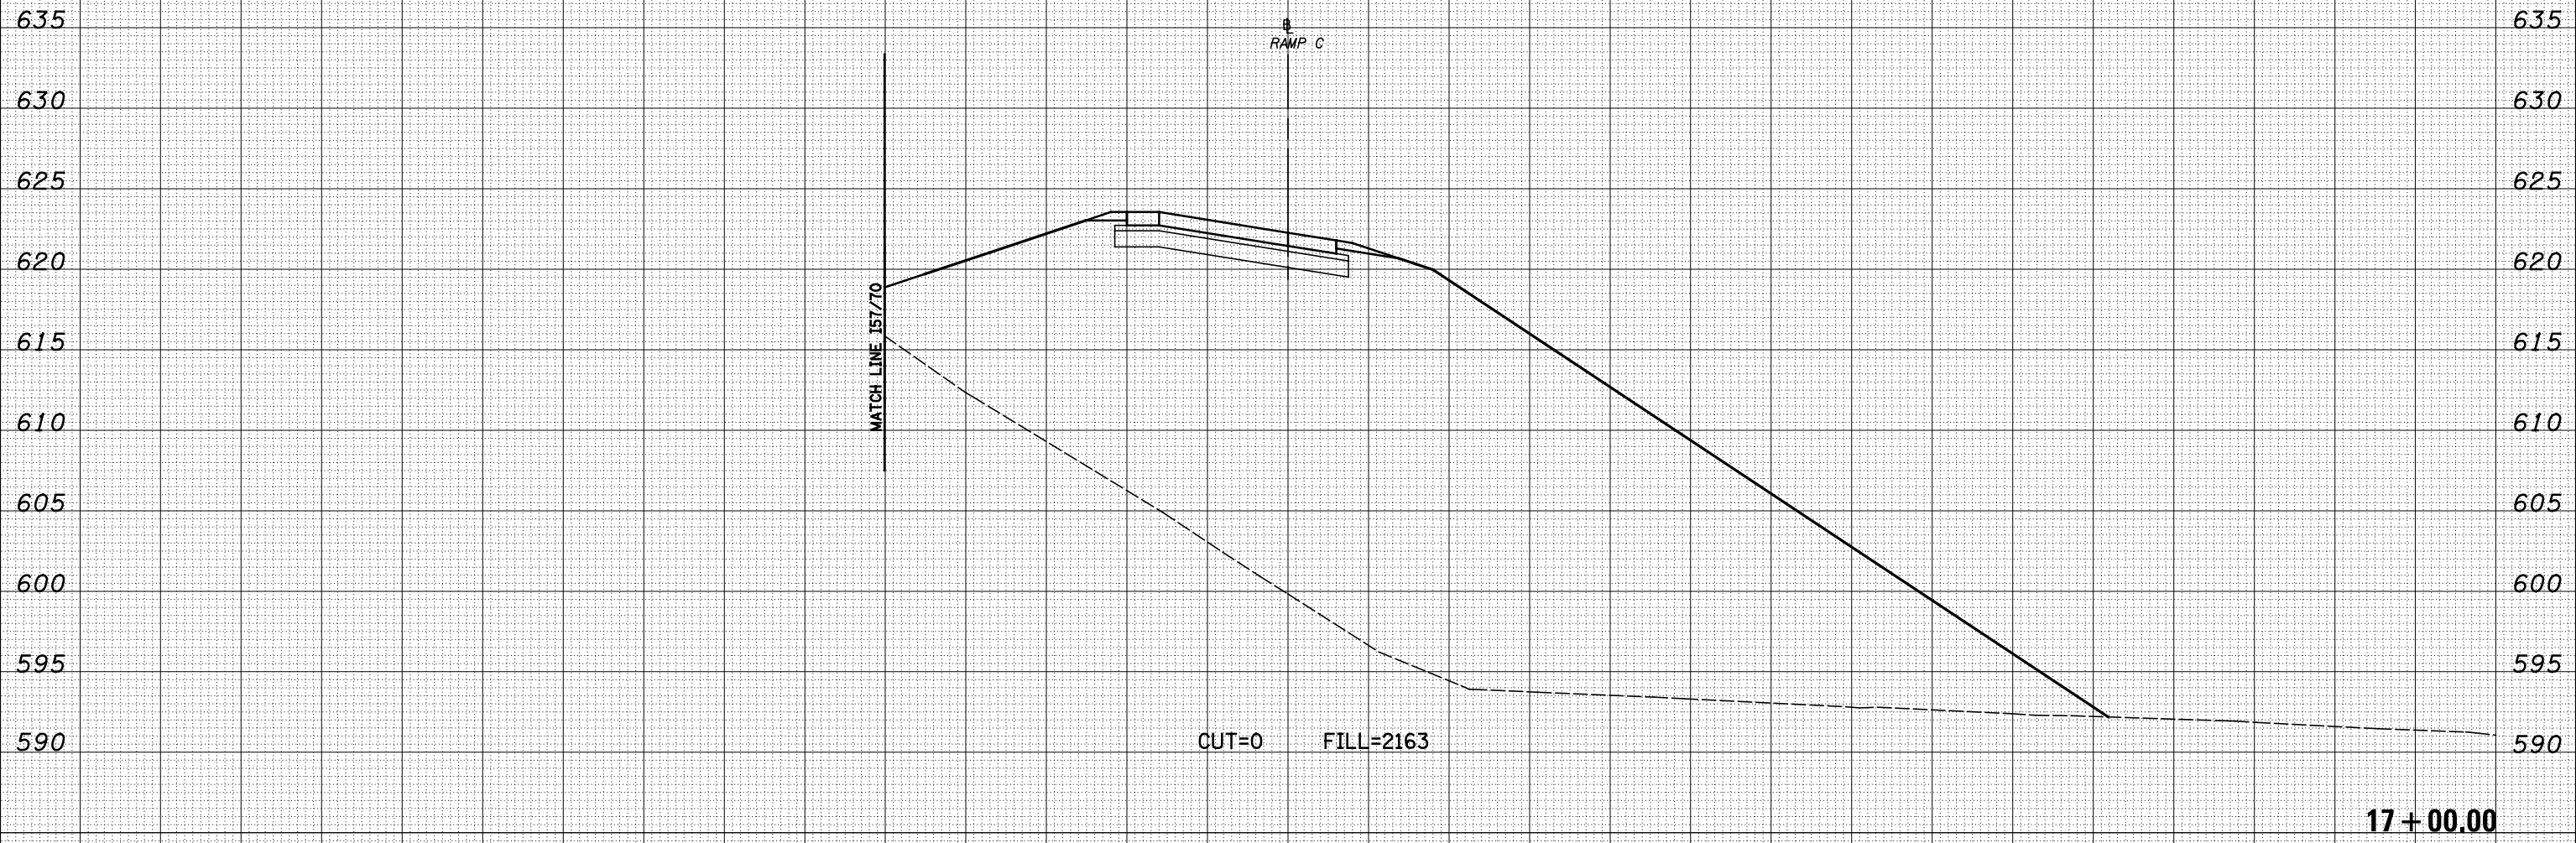

150 140 130 120 110 100 90 80 70 60 50 40 30 20 10 0 10 20 30 40 50 60 70 80 90 100 110 120 130 140 150

FILE NAME = S:\Projects\03-00072-57-70\dp\11\Ink\view\55\_101\_S.dgn

USER NAME = *USERS*	DESIGNED - JWS	REVISOR -
	DRAWN - LEC	REVISOR -
PLOT SCALE = *SCALE*	CHECKED - BRM	REVISOR -
PLOT DATE = *DATE*	DATE - 12-19-08	REVISOR -

DESIGNED - JWS	REVISOR -
DRAWN - LEC	REVISOR -
CHECKED - BRM	REVISOR -
DATE - 12-19-08	REVISOR -

**STATE OF ILLINOIS  
DEPARTMENT OF TRANSPORTATION**

**MAINTENANCE OF TRAFFIC US 45 - RAMP C (STAGE 2)**

SCALE: 1"=10' SHEET NO. 4 OF 10 SHEETS STA. 17+00.00 TO STA. 17+00.00

F.A.I. RTE.	SECTION	COUNTY	TOTAL SHEETS	SHEET NO.
57/70	(25-4)R	EFFINGHAM	1760	1446
FED. ROAD DIST. NO.			ILLINOIS FED. AID PROJECT	
			CONTRACT NO. 74295	