


DATE	
BY	
FINAL SURVEY	
SURVEYED	
PLOTTED	
TEMPLATE	
NOTE BOOK	
AREAS CHECKED	
NO.	

DATE	
BY	
ORIGINAL SURVEY	
SURVEYED	
PLOTTED	
TEMPLATE	
NOTE BOOK	
AREAS CHECKED	
NO.	

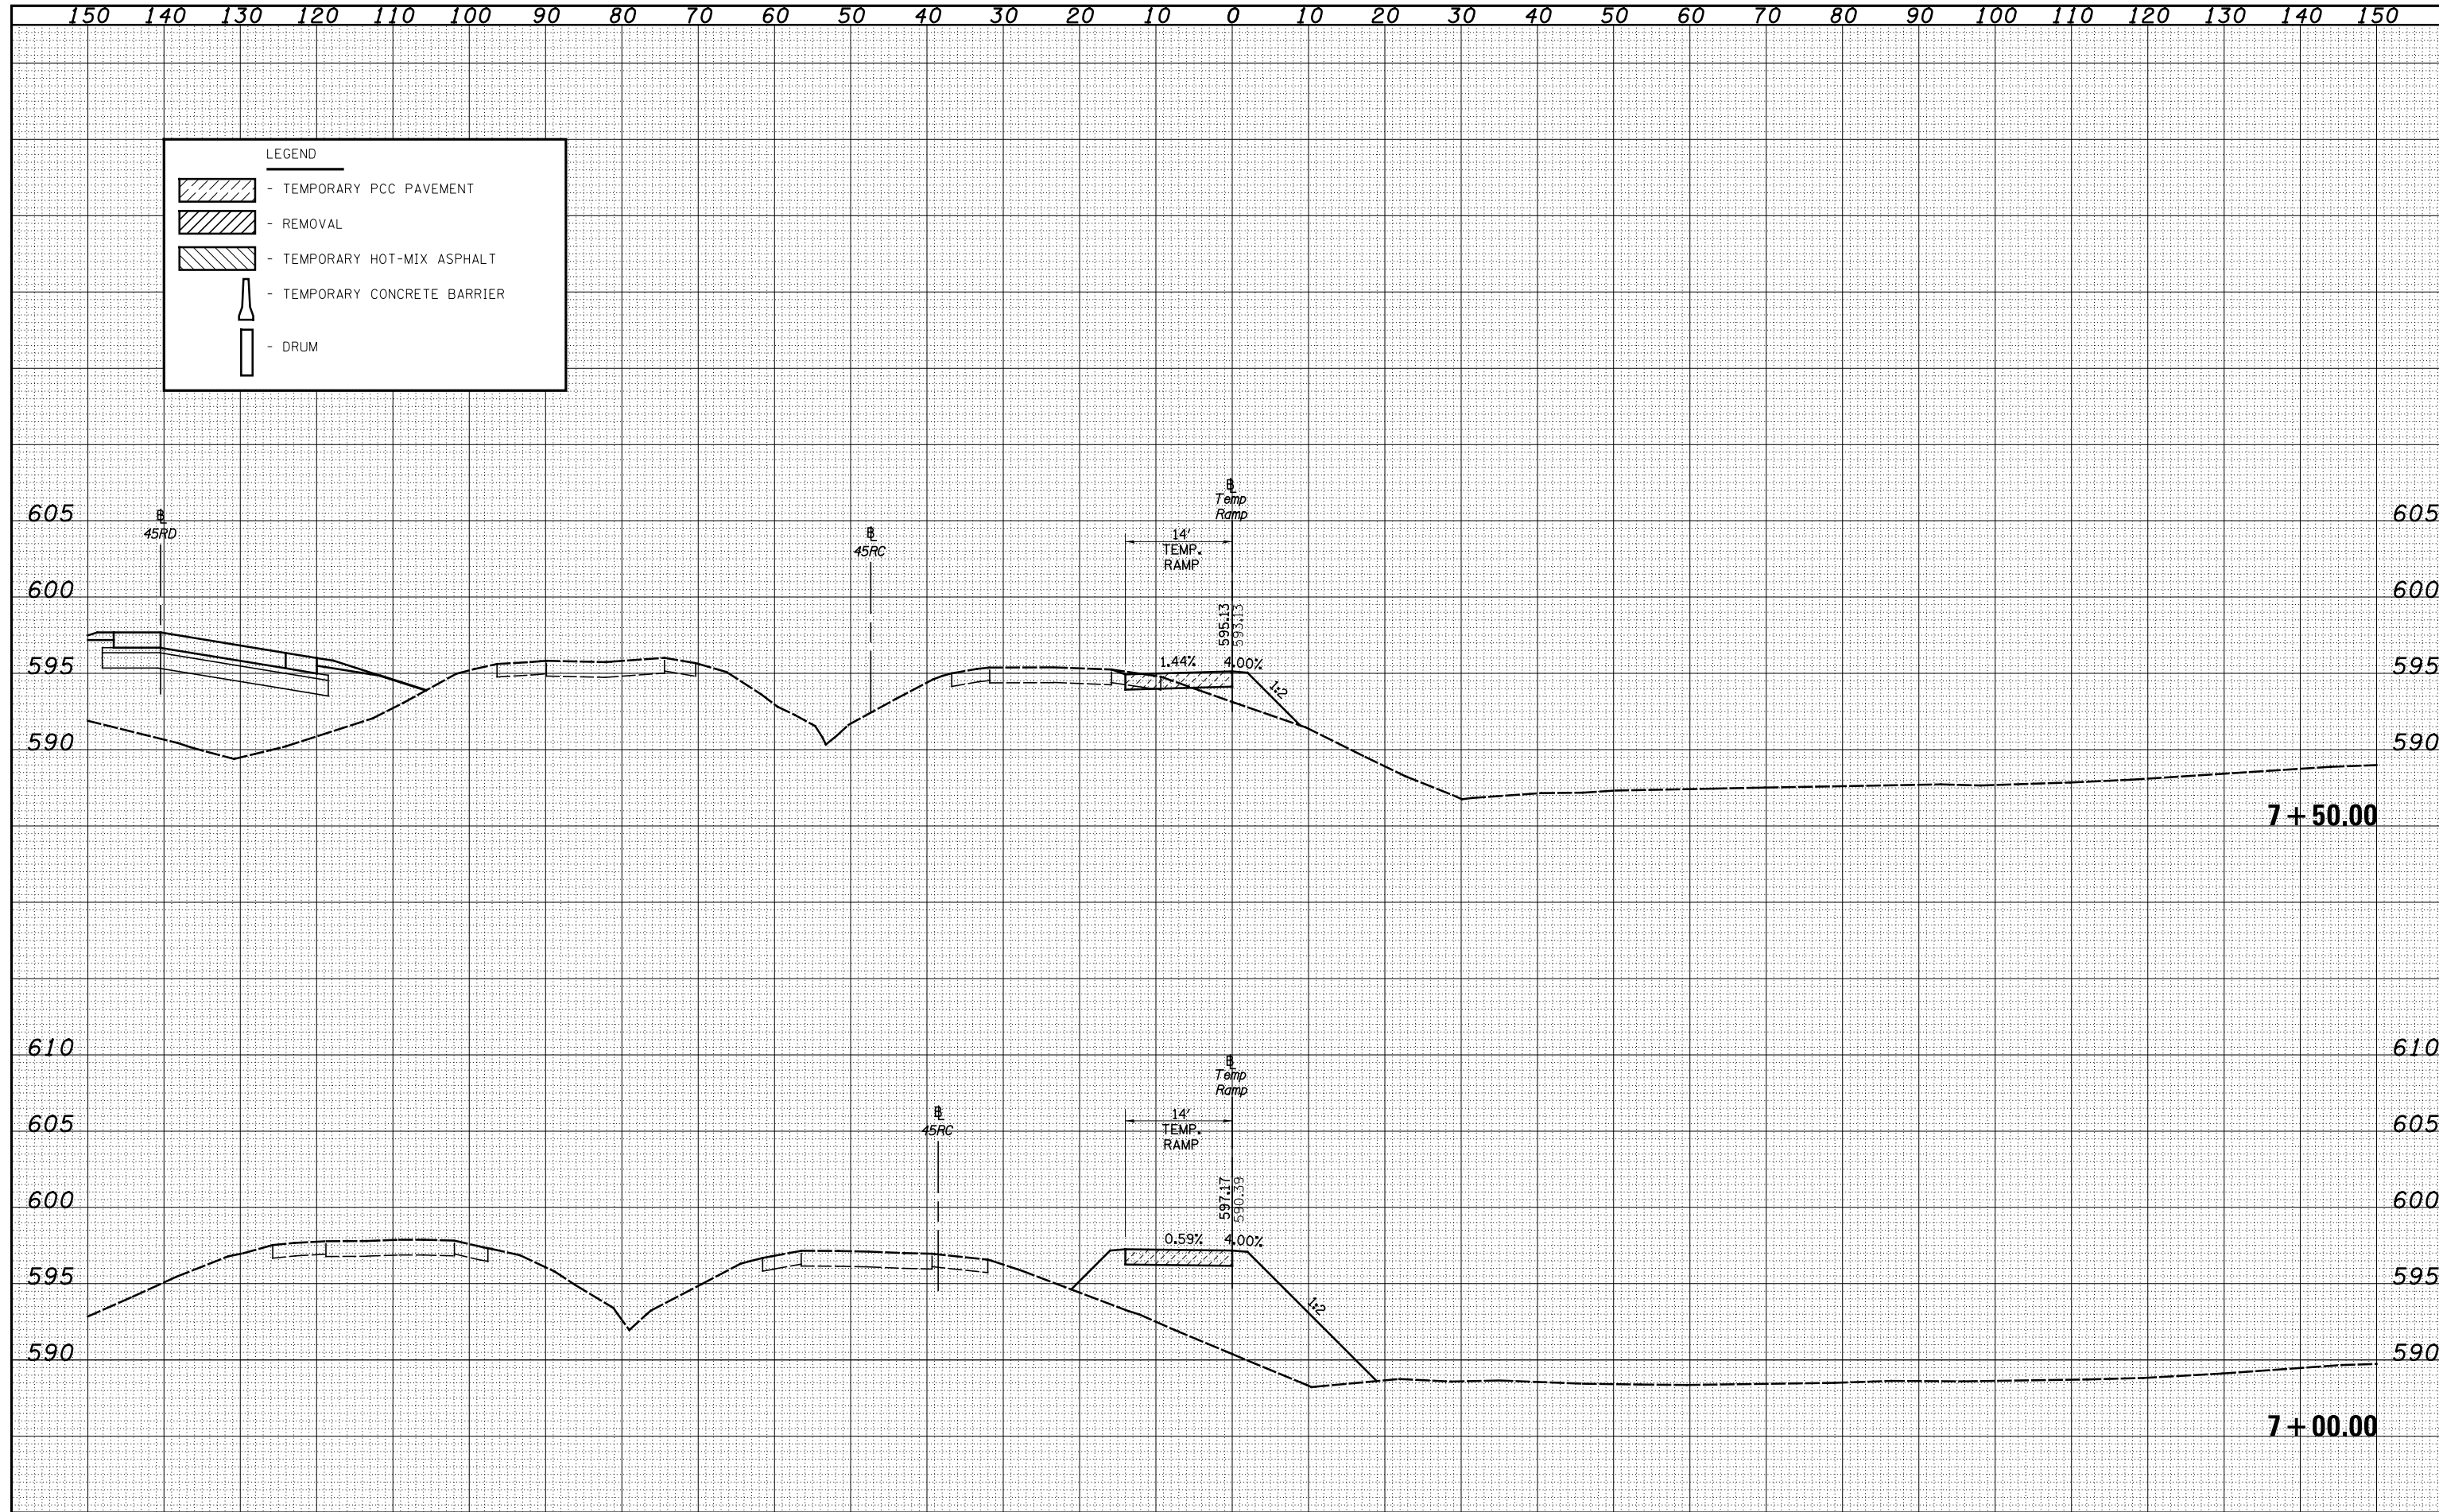

FILE NAME =	USER NAME = \$USER\$	DESIGNED - BRM	REVISED -	<b>STATE OF ILLINOIS</b> <b>DEPARTMENT OF TRANSPORTATION</b>	<b>CROSS SECTIONS NORTH TRI LEVEL - US 45 RAMP C</b> <b>TEMPORARY RAMP (STAGE 2)</b>			F.A.I. RTE.	SECTION	COUNTY	TOTAL SHEETS	SHEET NO.	
S:\Projects\403-00072-51-70\dgn\Tr\Iv\ksah45RC_TEMP_RAMP.dgn		DRAWN - LEC	REVISED -					57/70	(25-4)R	EFFINGHAM	1760	1455	
PLOT SCALE = \$SCALE\$		CHECKED - JWS	REVISED -		SCALE: 1"=10'			SHEET NO. 3 OF 4 SHEETS		STA. 7+00.00	TO STA. 7+50.00	CONTRACT NO. 74295	
PLOT DATE = \$DATE\$		DATE - 12-22-08	REVISED -		FED. ROAD DIST. NO. ILLINOIS FED. AID PROJECT								