


DATE	
BY	
SURVEYED	
PLOTTED	
TEMPLATE	
AREAS	
CHECKED	
FINAL SURVEY	
NOTE BOOK	
NO.	

DATE	
BY	
SURVEYED	
PLOTTED	
TEMPLATE	
AREAS	
CHECKED	
ORIGINAL SURVEY	
NOTE BOOK	
NO.	

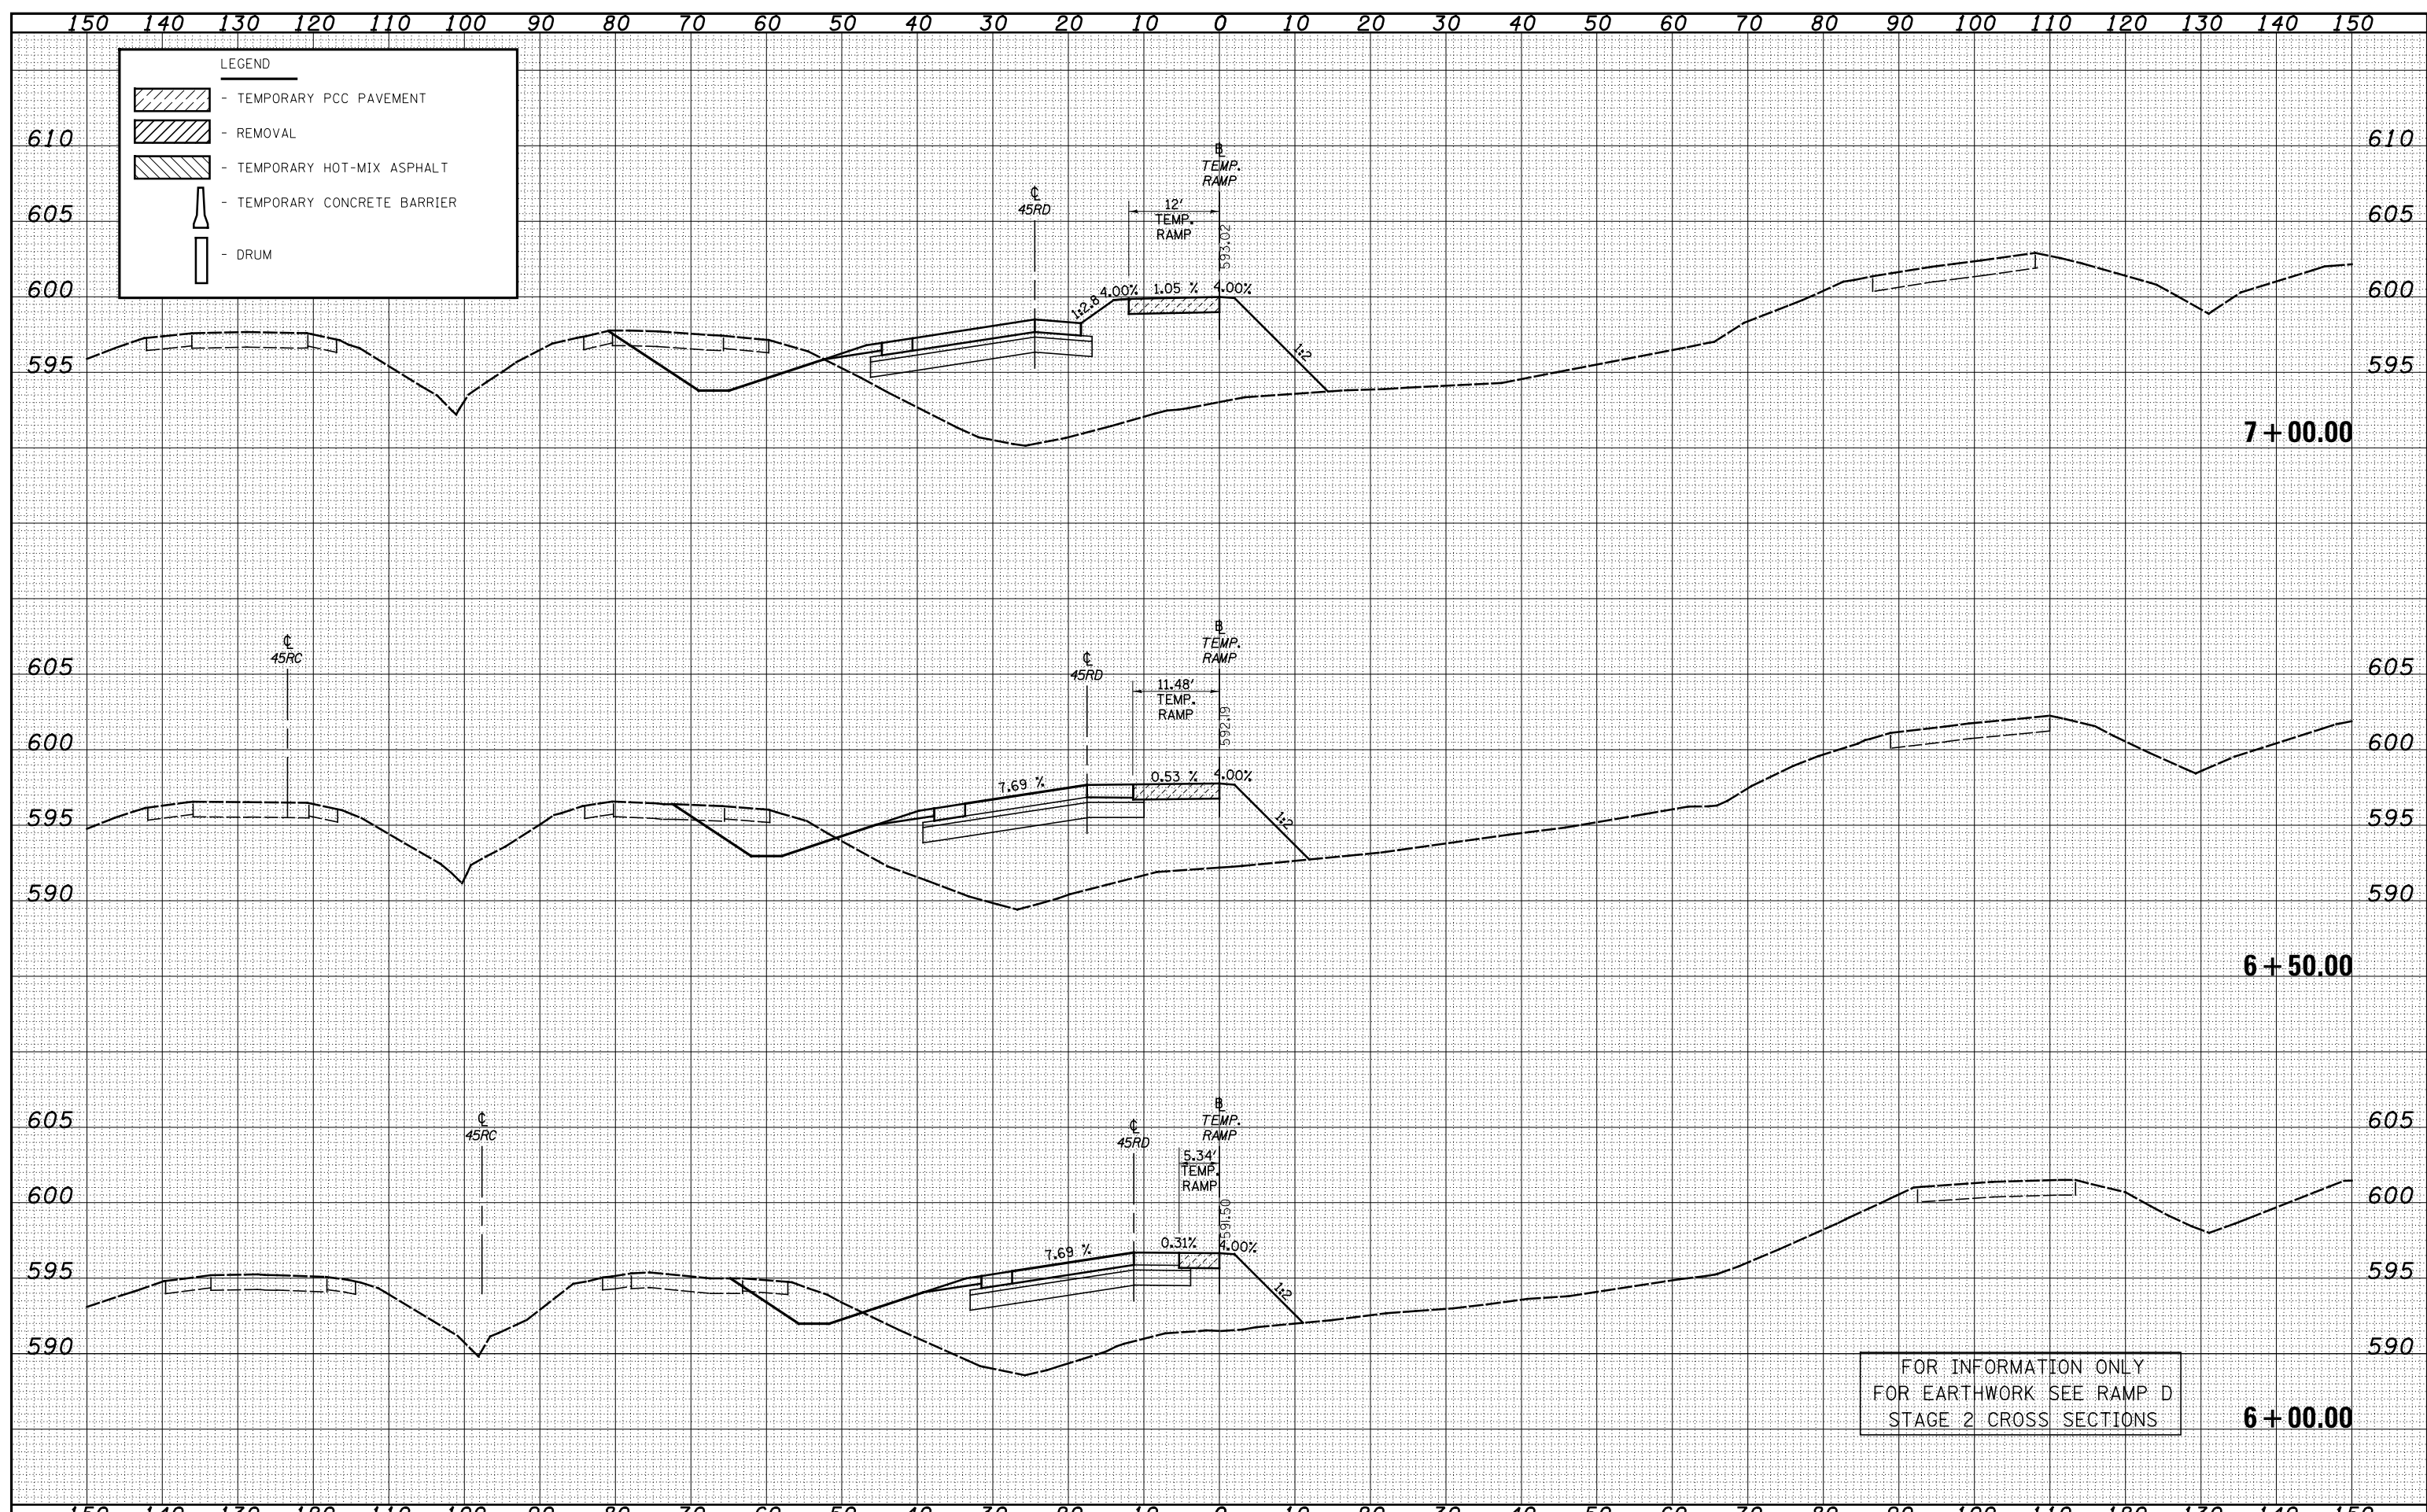

FILE NAME =	USER NAME = \$USERS	DESIGNED - JWS	REVISÉ -	STATE OF ILLINOIS DEPARTMENT OF TRANSPORTATION	CROSS SECTIONS NORTH TRI LEVEL - US 45 RAMP D TEMPORARY RAMP (STAGE 2)	F.A.I. RTE.	SECTION	COUNTY	TOTAL SHEETS	SHEET NO.
S:\Projects\403-00072.51-70\dgn\Tr\ILV\ksh45RD_TEMP_RAMP.dgn		DRAWN - LEC	REVISÉ -			57/70	(25-4)R	EFFINGHAM	1760	1478
PLOT SCALE = *SCALE*		CHECKED - BRM	REVISÉ -			CONTRACT NO. 74295				
PLOT DATE = \$DATE*		DATE - 12-22-08	REVISÉ -			SCALE: 1"=10'	SHEET NO. 2 OF 8 SHEETS	STA. 6+00.00 TO STA. 7+00.00	FED. ROAD DIST. NO. ILLINOIS FED. AID PROJECT	