







DATE	
BY	
FINAL SURVEY	
SURVEYED	
PLOTTED	
TEMPLATE	
NOTE BOOK	
AREAS CHECKED	
NO.	

DATE	
BY	
ORIGINAL SURVEY	
SURVEYED	
PLOTTED	
TEMPLATE	
NOTE BOOK	
AREAS CHECKED	
NO.	

LEGEND

-  - TEMPORARY PCC PAVEMENT
-  - REMOVAL
-  - TEMPORARY HOT-MIX ASPHALT
-  - TEMPORARY CONCRETE BARRIER
-  - DRUM

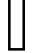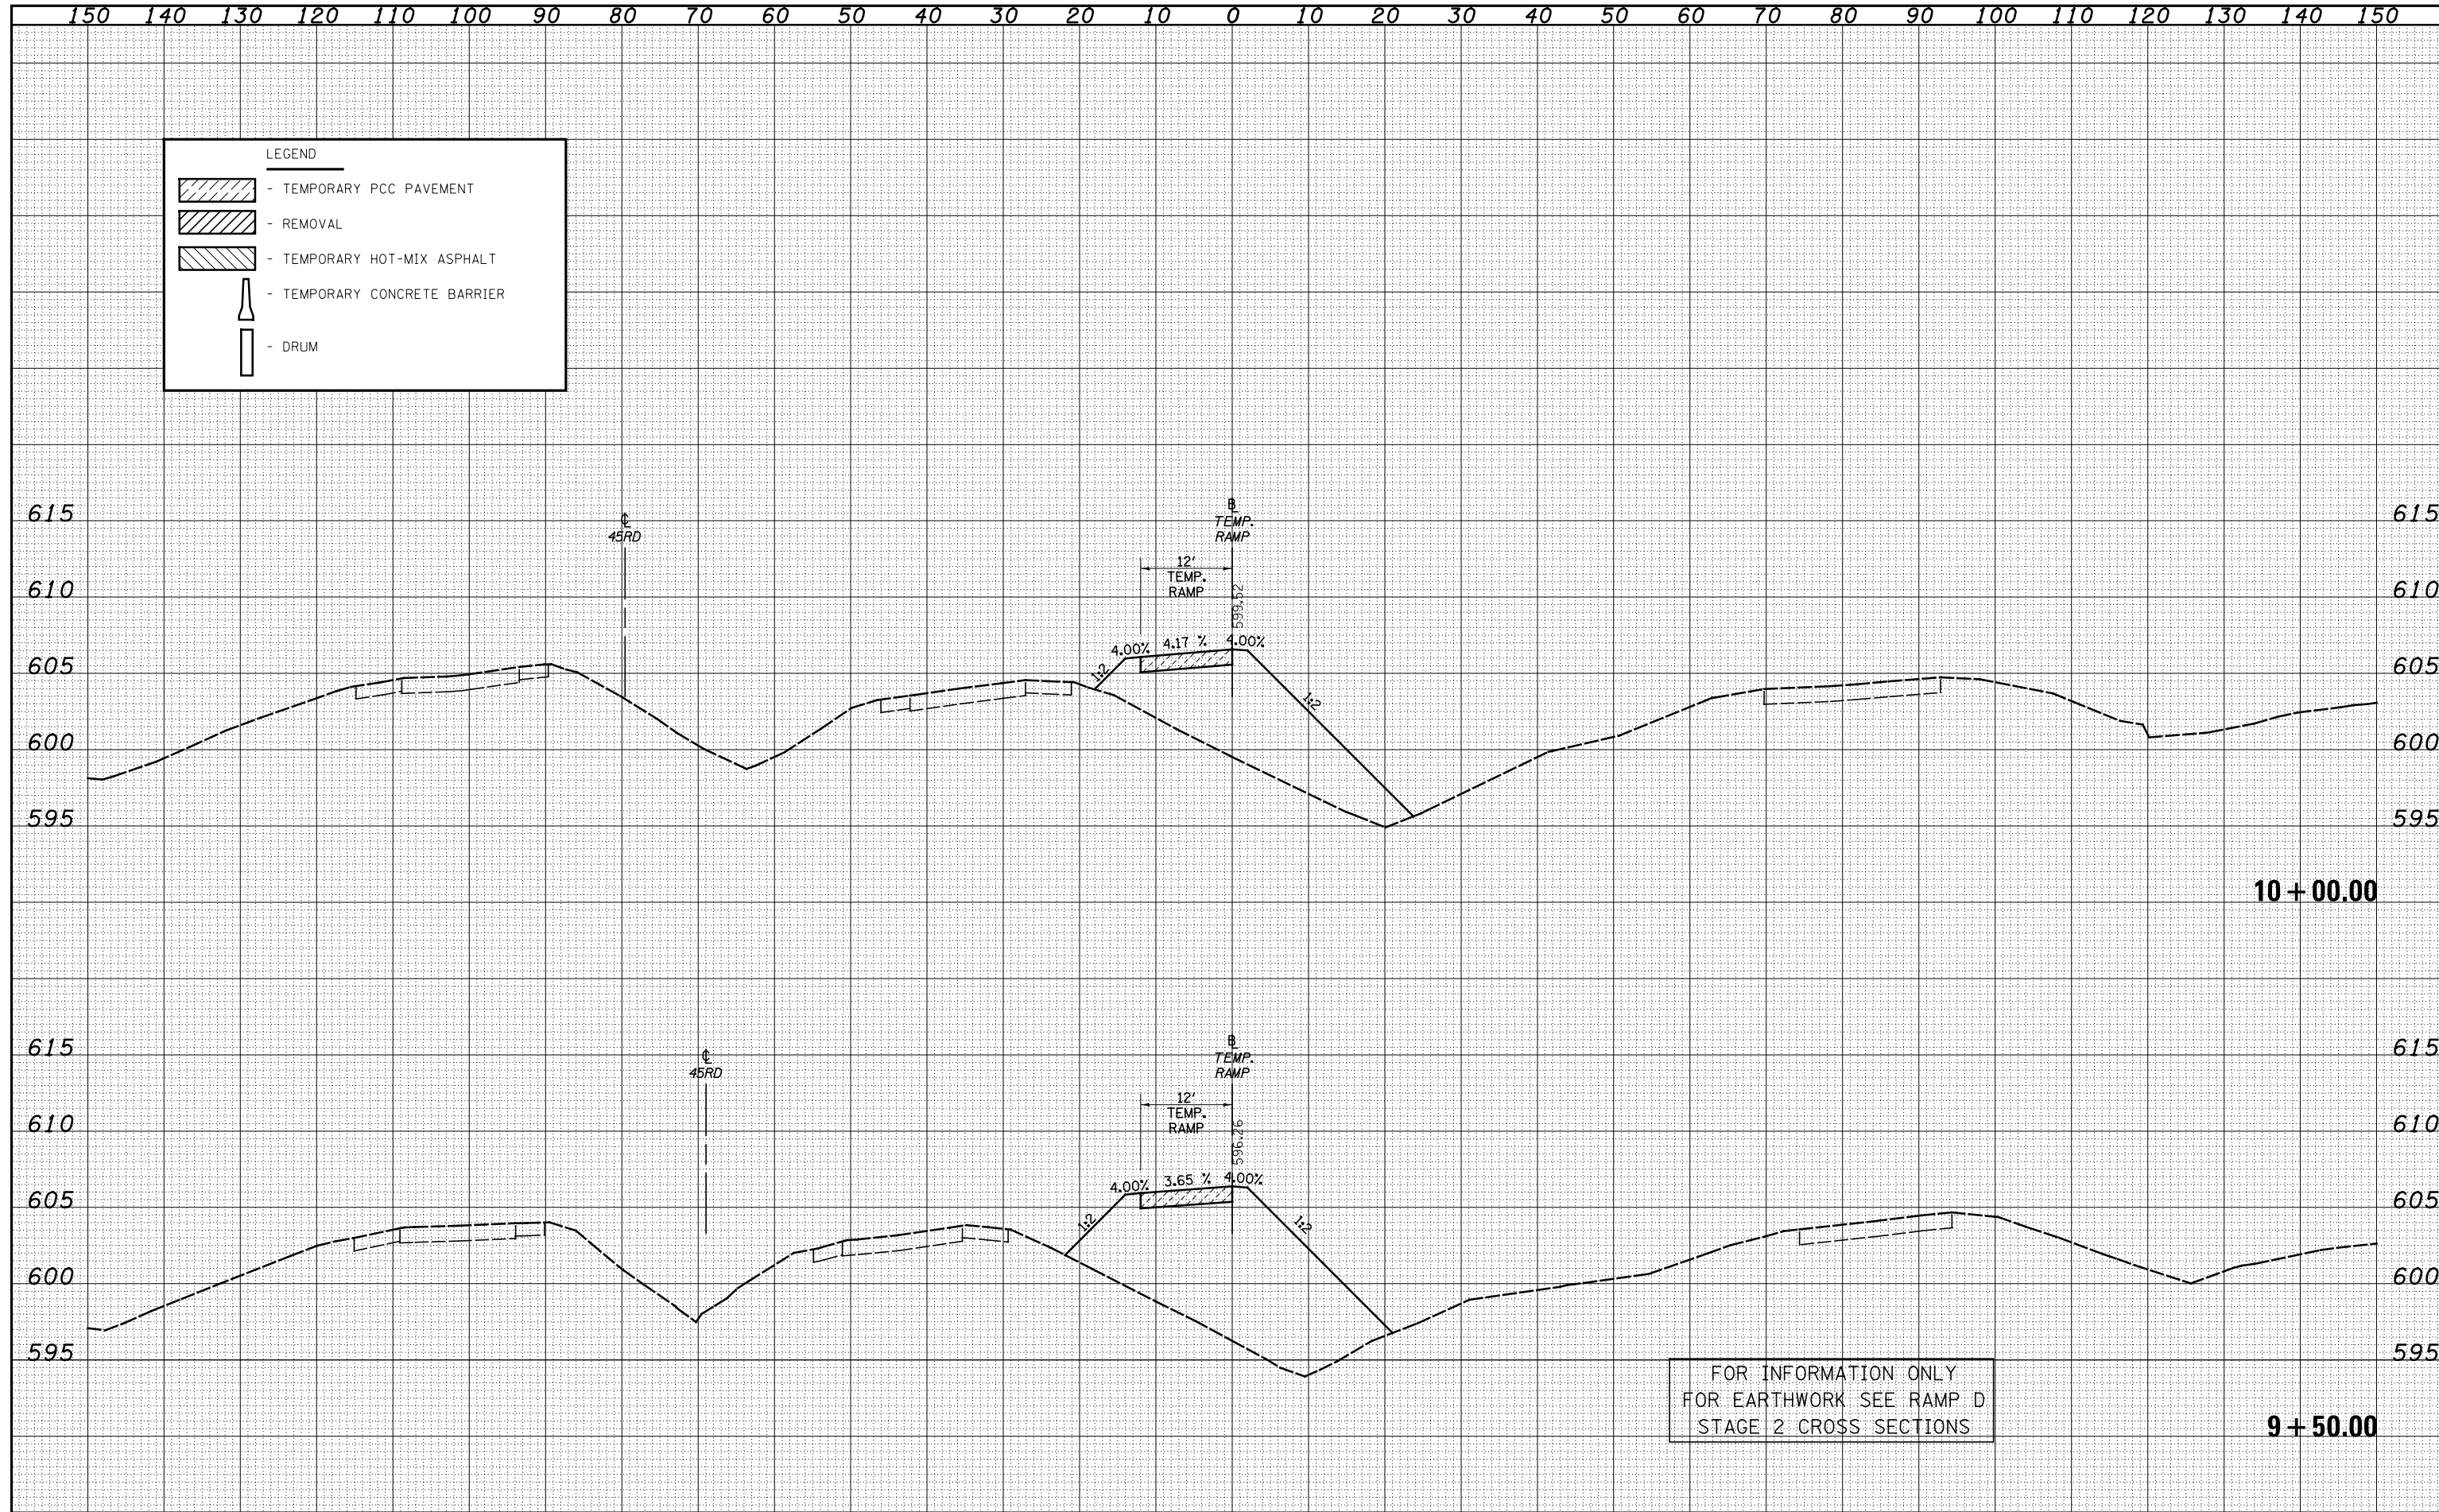

FOR INFORMATION ONLY
FOR EARTHWORK SEE RAMP D
STAGE 2 CROSS SECTIONS

FILE NAME =	USER NAME = \$USER\$	DESIGNED - JWS	REVISIED -	STATE OF ILLINOIS DEPARTMENT OF TRANSPORTATION	CROSS SECTIONS NORTH TRI LEVEL - US 45 RAMP D TEMPORARY RAMP (STAGE 2)		F.A.I. RTE. 57/70	SECTION (25-4)R	COUNTY EFFINGHAM	TOTAL SHEETS 1760	SHEET NO. 1481
S:\Projects\403-00072.57-70\dgn\Tr\ILV\ksh45RD_TEMP_RAMP.dgn		DRAWN - LEC	REVISIED -		SCALE: 1"=10'	SHEET NO. 5 OF 8 SHEETS	STA. 9+50.00 TO STA. 10+00.00	CONTRACT NO. 74295		ILLINOIS FED. AID PROJECT	
		CHECKED - BRM	REVISIED -								
		DATE - 12-22-08	REVISIED -								