


DATE	
BY	
SURVEYED	
PLOTTED	
TEMPLATE	
AREAS	
CHECKED	
FINAL SURVEY	
NOTE BOOK	
NO.	

DATE	
BY	
SURVEYED	
PLOTTED	
TEMPLATE	
AREAS	
CHECKED	
ORIGINAL SURVEY	
NOTE BOOK	
NO.	

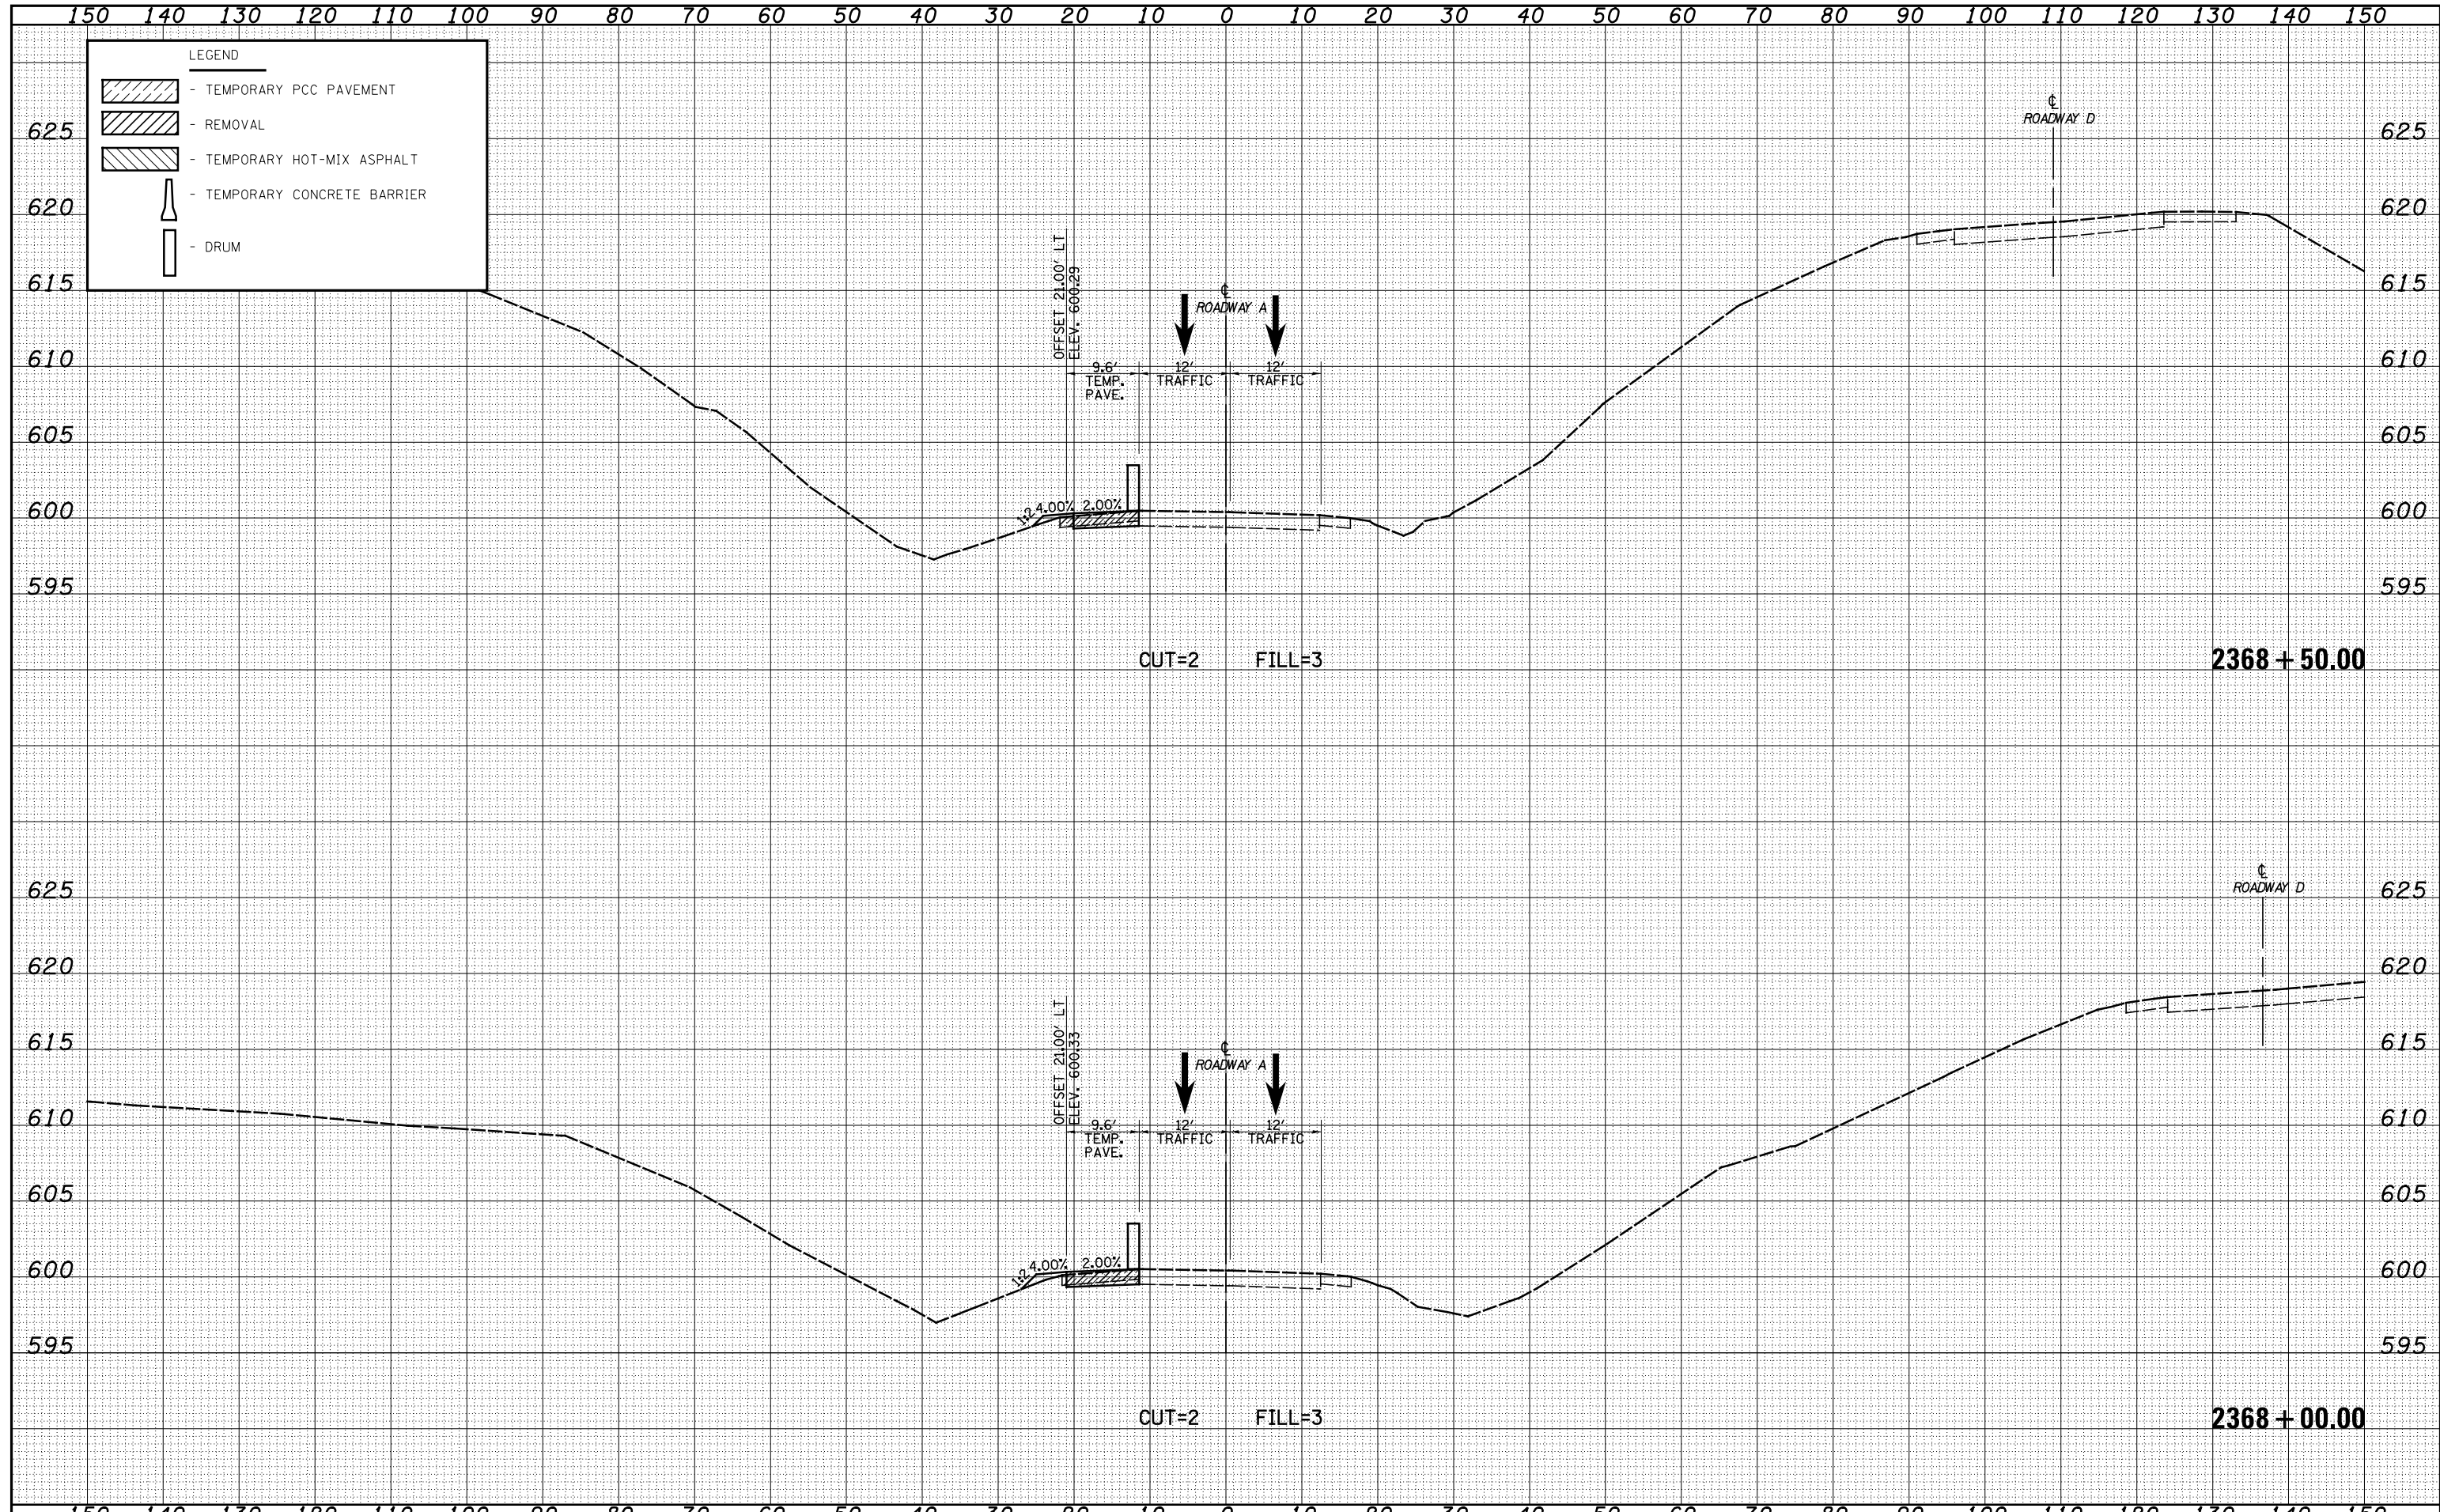

FILE NAME = S:\Projects\03-00072-57-70.dgn
 USER NAME = *USER*

DESIGNED	- JWS	REVISED	-
DRAWN	- SGK	REVISED	-
CHECKED	- BRM	REVISED	-
DATE	- 12-15-08	REVISED	-

**STATE OF ILLINOIS
DEPARTMENT OF TRANSPORTATION**

**MAINTENANCE OF TRAFFIC NORTH TRI LEVEL -
ROADWAY A (PRE-STAGE 1)**

SCALE: 1"=10' SHEET NO. 14 OF 33 SHEETS STA. 2368+00.00 TO STA. 2368+50.00

F.A.I. RTE.	SECTION	COUNTY	TOTAL SHEETS	SHEET NO.
57/70	(25-4)R	EFFINGHAM	1760	1507
FED. ROAD DIST. NO.			CONTRACT NO. 74295	
ILLINOIS FED. AID PROJECT				