


150 140 130 120 110 100 90 80 70 60 50 40 30 20 10 0 10 20 30 40 50 60 70 80 90 100 110 120 130 140 150

**LEGEND**

- TEMPORARY PCC PAVEMENT
- REMOVAL
- TEMPORARY HOT-MIX ASPHALT
- TEMPORARY CONCRETE BARRIER
- DRUM

BY	DATE
ORIGINAL SURVEY	NO.
SURVEYED	AREAS CHECKED
PLOTTED	AREAS CHECKED
TEMPLATE	AREAS CHECKED
NOTE BOOK	AREAS CHECKED

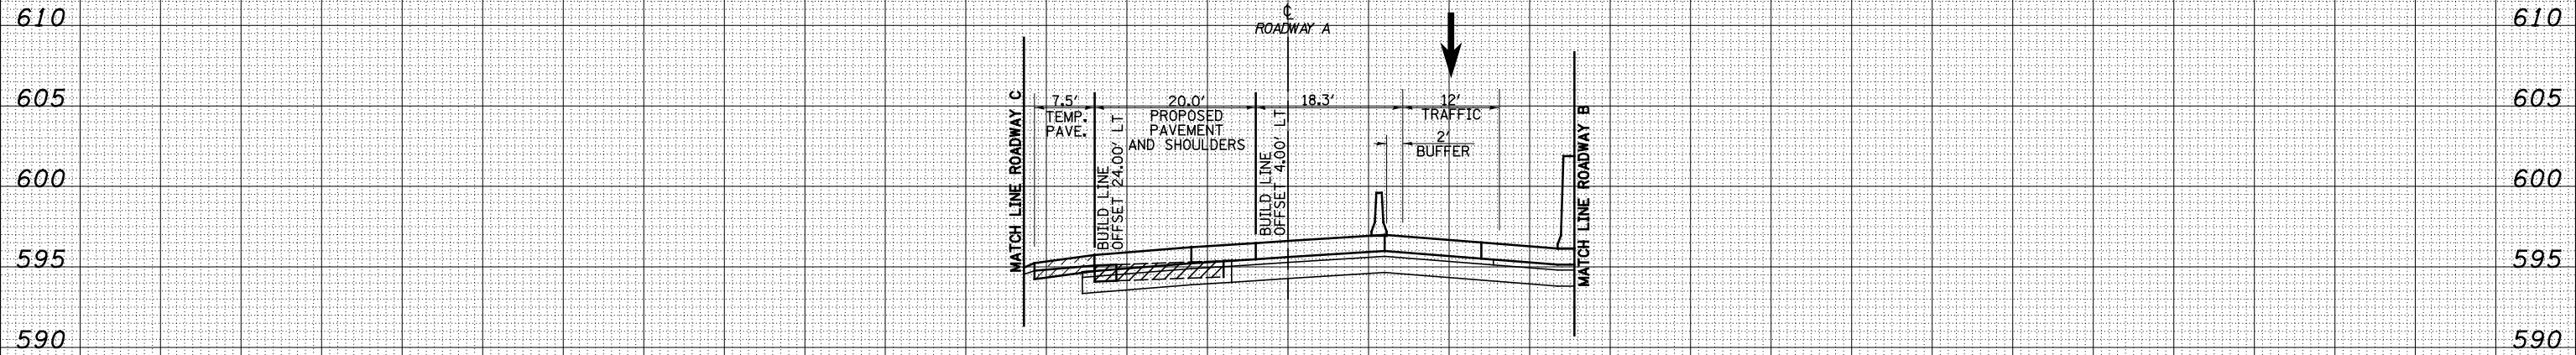

2343 + 65.10

BY	DATE
ORIGINAL SURVEY	NO.
SURVEYED	AREAS CHECKED
PLOTTED	AREAS CHECKED
TEMPLATE	AREAS CHECKED
NOTE BOOK	AREAS CHECKED

150 140 130 120 110 100 90 80 70 60 50 40 30 20 10 0 10 20 30 40 50 60 70 80 90 100 110 120 130 140 150

FILE NAME = S:\Projects\03-00072-57-70.dgn\11\Ink\veh\17000401.S2.dgn

USER NAME = *USER*	DESIGNED - JWS	REVISED -
PLOT SCALE = *SCALE*	DRAWN - SGK	REVISED -
PLOT DATE = *DATE*	CHECKED - BRM	REVISED -
	DATE - 12-16-08	REVISED -

**STATE OF ILLINOIS  
DEPARTMENT OF TRANSPORTATION**

**MAINTENANCE OF TRAFFIC NORTH TRI LEVEL - ROADWAY A (STAGE 2)**

SCALE: 1"=10' SHEET NO. 1 OF 33 SHEETS STA. 2343+65.10 TO STA. 2343+65.10

F.A.I. RTE.	SECTION	COUNTY	TOTAL SHEETS	SHEET NO.
57/70	(25-4)R	EFFINGHAM	1760	1565
FED. ROAD DIST. NO. ILLINOIS FED. AID PROJECT			CONTRACT NO. 74295	