
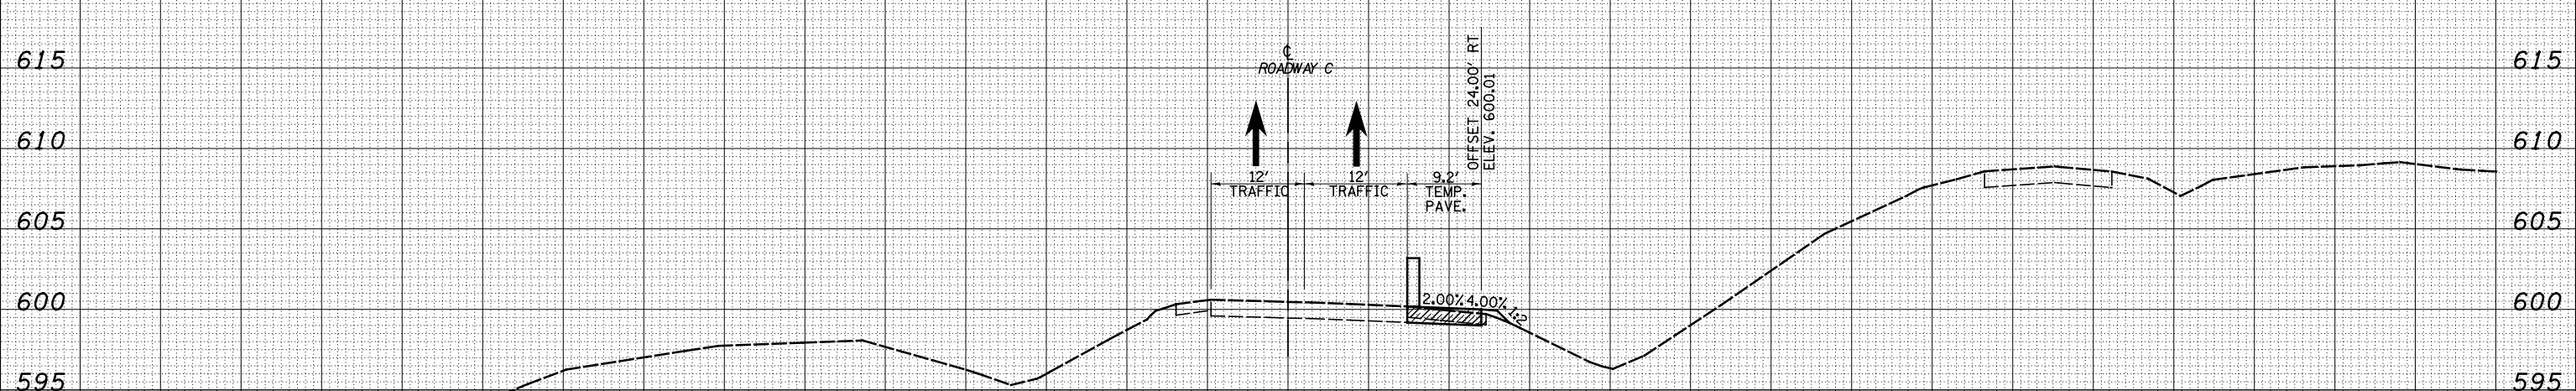


150 140 130 120 110 100 90 80 70 60 50 40 30 20 10 0 10 20 30 40 50 60 70 80 90 100 110 120 130 140 150

**LEGEND**

- TEMPORARY PCC PAVEMENT
- REMOVAL
- TEMPORARY HOT-MIX ASPHALT
- TEMPORARY CONCRETE BARRIER
- DRUM

|      |    |          |         |          |       |         |
|------|----|----------|---------|----------|-------|---------|
| DATE | BY | SURVEYED | PLOTTED | TEMPLATE | AREAS | CHECKED |
|      |    |          |         |          |       |         |
|      |    |          |         |          |       |         |
|      |    |          |         |          |       |         |
|      |    |          |         |          |       |         |

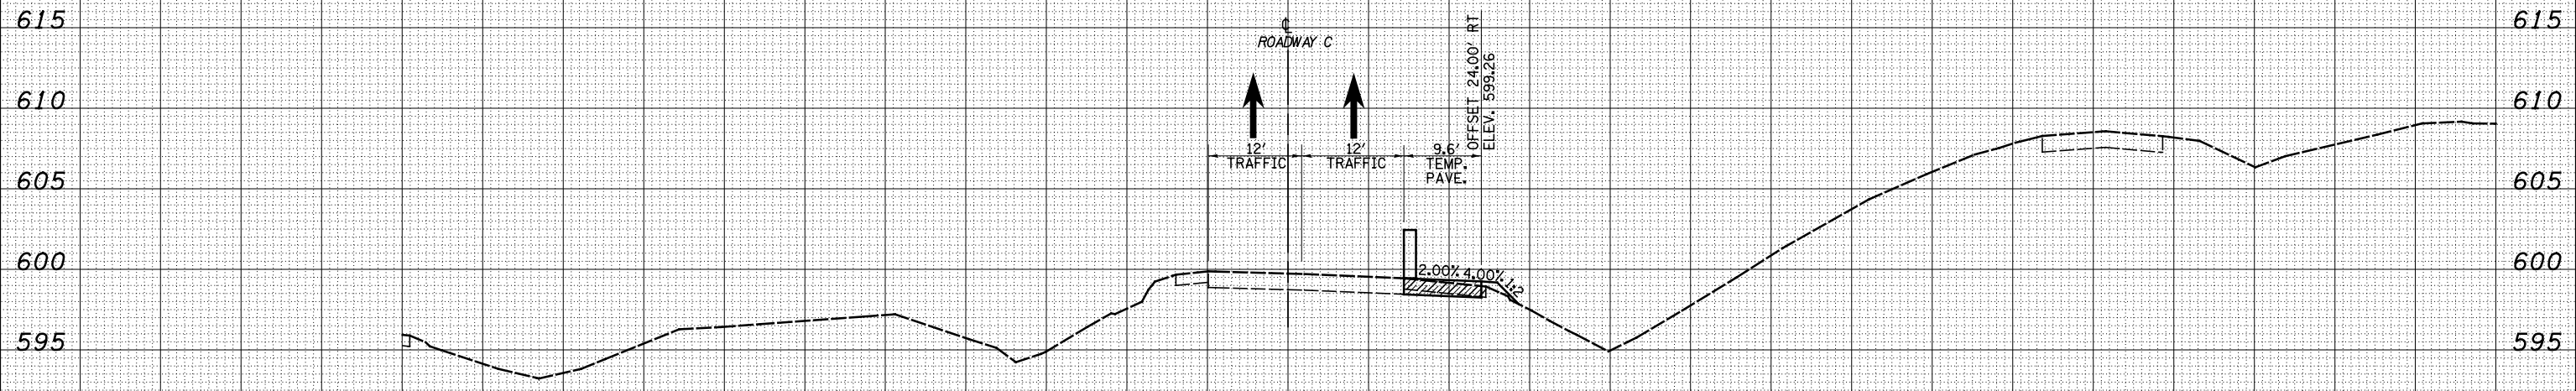

|      |    |          |         |          |       |         |
|------|----|----------|---------|----------|-------|---------|
| DATE | BY | SURVEYED | PLOTTED | TEMPLATE | AREAS | CHECKED |
|      |    |          |         |          |       |         |
|      |    |          |         |          |       |         |
|      |    |          |         |          |       |         |
|      |    |          |         |          |       |         |

150 140 130 120 110 100 90 80 70 60 50 40 30 20 10 0 10 20 30 40 50 60 70 80 90 100 110 120 130 140 150

FILE NAME = S:\Projects\403-00072.57-70\dgn\Trl\l\ksh\10\RD001\_P5.dgn

USER NAME = \*USERS\*

DESIGNED - JWS

DRAWN - LEC

CHECKED - BRM

DATE - 12-16-08

REVISED -

REVISED -

REVISED -

REVISED -

**STATE OF ILLINOIS  
DEPARTMENT OF TRANSPORTATION**

**MAINTENANCE OF TRAFFIC NORTH TRI LEVEL -  
ROADWAY C (PRE-STAGE 1)**

SCALE: 1"=10'

SHEET NO. 3 OF 8 SHEETS

STA. 15+00.00 TO STA. 16+00.00

|   |         |           |                    |           |
|---|---------|-----------|--------------------|-----------|
| F.A.I. RTE.                                   | SECTION | COUNTY    | TOTAL SHEETS       | SHEET NO. |
| 57/70   | (25-4)R | EFFINGHAM | 1760               | 1602      |
| FED. ROAD DIST. NO. ILLINOIS FED. AID PROJECT |         |           | CONTRACT NO. 74295 |           |