


PLAN

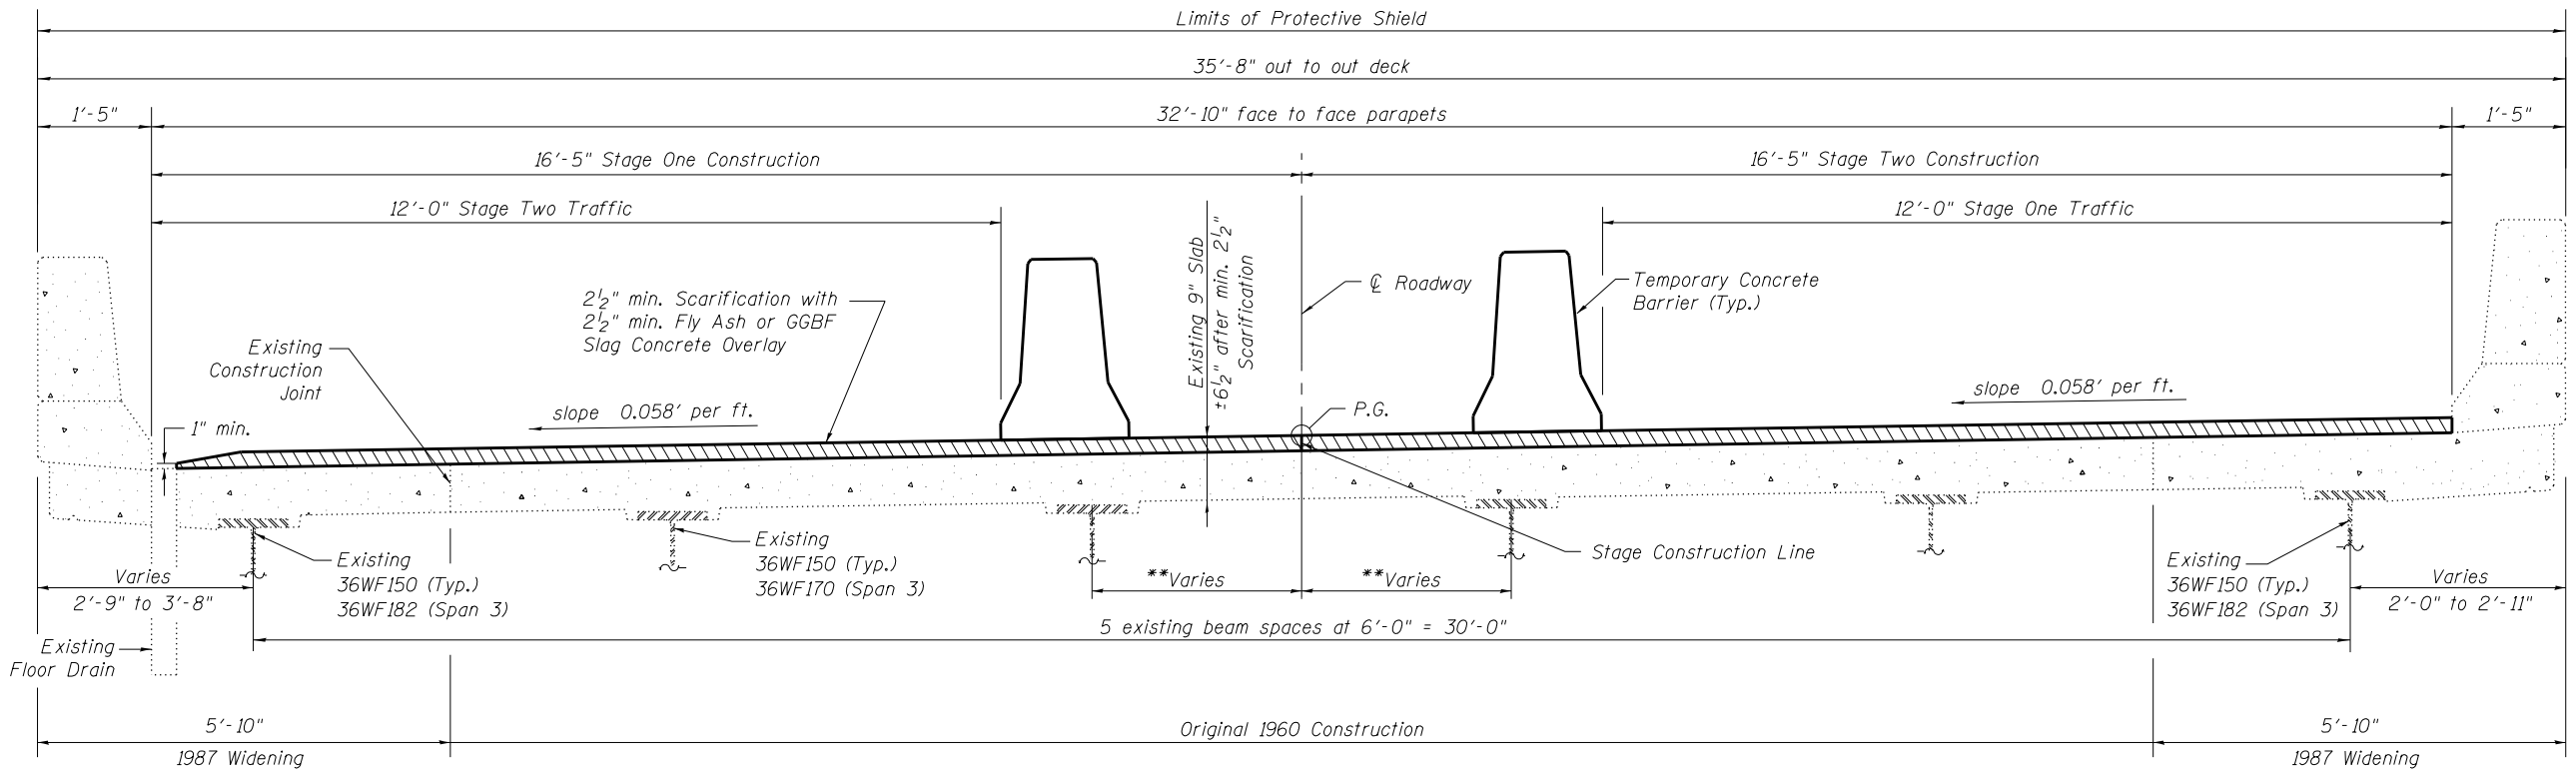

STAGE CONSTRUCTION (Looking North)

All dimensions shown are radial  
 \*\*Beams in Span 2 are not parallel. Beams in Span 1 & 2 have cover plates.

Notes:  
 Dimensions at the Abutments and Piers are based on a Rolled Rail Strip Seal Joint. If the Contractor elects to use the Welded Rail Strip Seal Joint, deck dimensions may require adjustments to satisfy the details on Sheet 9 of 28. See Sheet 6 of 28 for Sections A-A, B-B, C-C and D-D. See Sheet 7 of 28 for Section thru parapet.

FILE NAME = 0250002-74295-005.dgn BERNHARDT LOCHMULLER & ASSOCIATES, INC. 3 OAK DRIVE MARYVILLE, IL 62442 PHONE (618) 295-4666 FAX (618) 298-4666	USER NAME =	DESIGNED - BB	REVISED -	STATE OF ILLINOIS DEPARTMENT OF TRANSPORTATION	SUPERSTRUCTURE STRUCTURE NO. 025-0002 SHEET NO. 5 OF 28 SHEETS	F.A.I. RT. = 57	SECTION (25-4HB)I-4	COUNTY EFFINGHAM	TOTAL SHEETS 1760	SHEET NO. 1682
	PLOT SCALE =	DRAWN - WJS	REVISED -			SN 025-0002	CONTRACT NO. 74295			
	PLOT DATE = 1:55:52 PM 8/15/2013	CHECKED - CJF & BB	REVISED -			FED. ROAD DIST. NO. 7 ILLINOIS FED. AID PROJECT				