


Notes:
 For Section A-A see Sheet 14 of 20.
 Space reinforcement to miss anchor bolts.
 Bars shall be drilled and grouted according to Section 584 of the Standard Specifications.
 Order p₁(E) and p₃(E) bars full length and cut to fit with 2" clear.

ELEVATION
 (Looking South)

* Field Drill and Epoxy Grout min. 7" into existing cap.
 ** Spaced with v(E) bars.

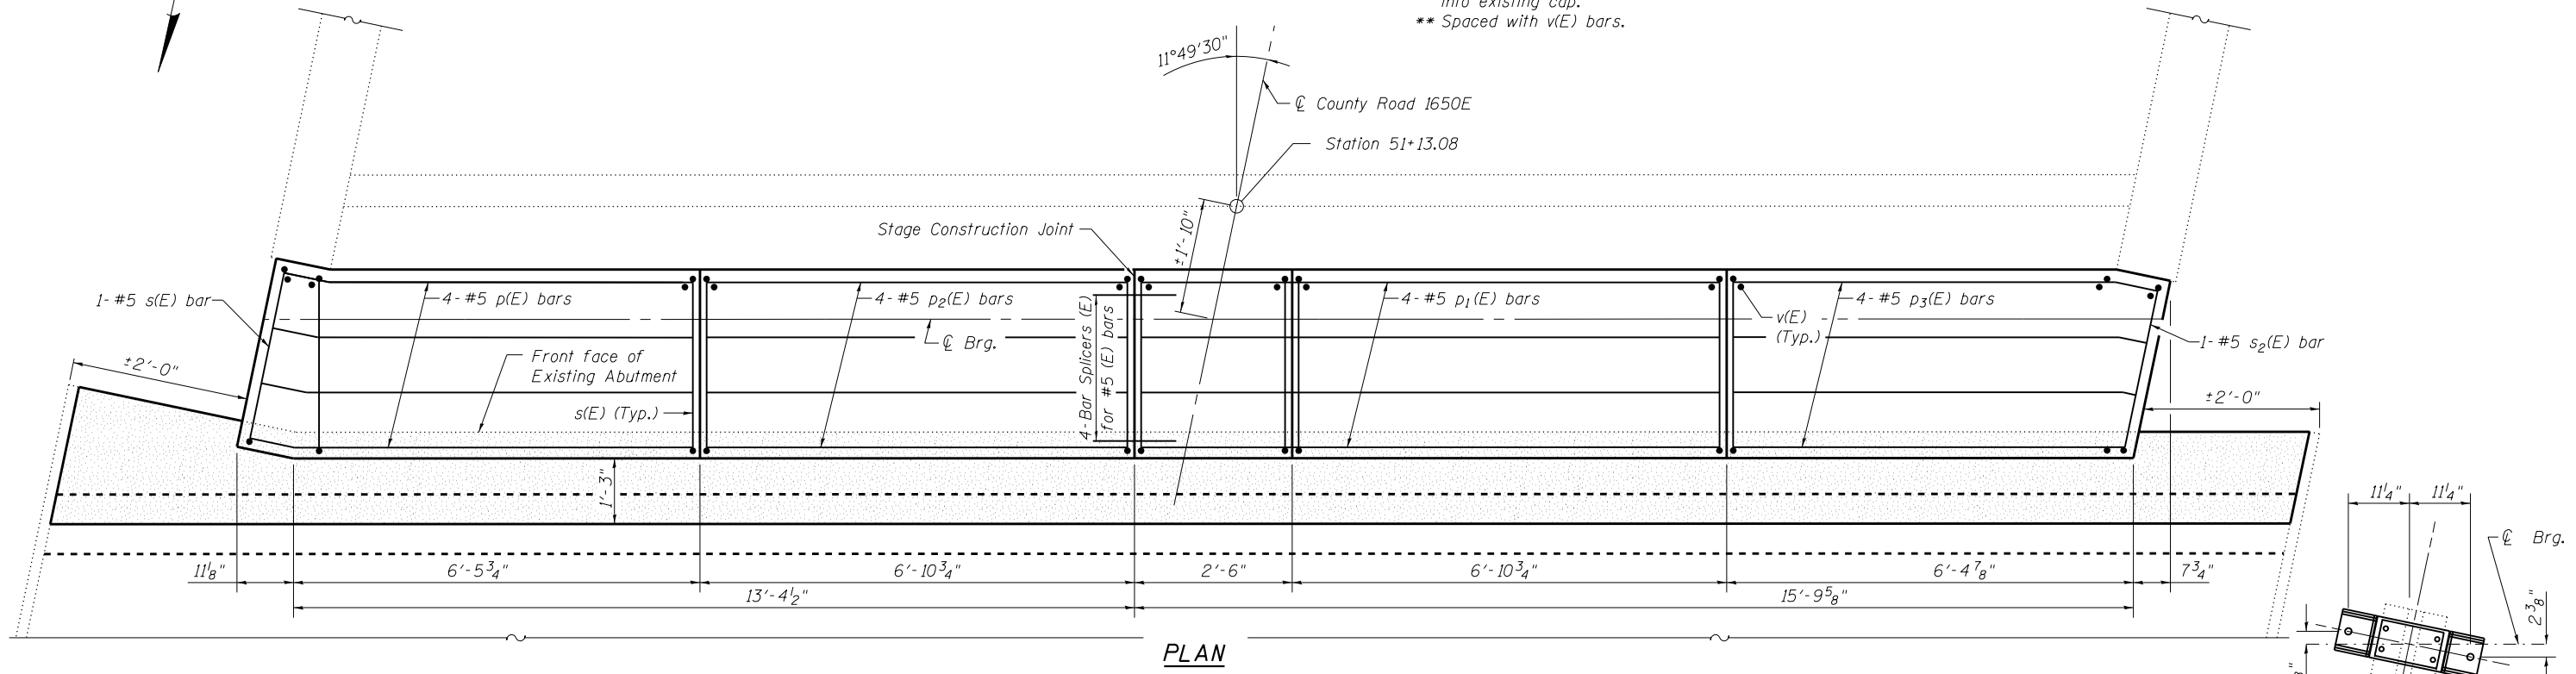

PLAN

Indicates Slopewall Removal & Replacement

ANCHOR BOLT DETAIL SOUTH ABUTMENT

S:\Proj\103-00072_57-70\Bridges\Bridges\025-0062_TR over 57-70\025-0062-74295-013.dgn

FILE NAME = 0250062-74295-013.dgn
 USER NAME =
 DESIGNED - B.B.
 CHECKED - A.C.S.
 PLOT SCALE =
 DRAWN - B.B.
 CHECKED - C.J.F.
 PLOT DATE = 2:29:45 PM 8/15/2013

DESIGNED - B.B.	REVISED -
CHECKED - A.C.S.	REVISED -
DRAWN - B.B.	REVISED -
CHECKED - C.J.F.	REVISED -

STATE OF ILLINOIS
DEPARTMENT OF TRANSPORTATION

SOUTH ABUTMENT DETAILS
STRUCTURE NO. 025-0062

SHEET NO. 13 OF 20 SHEETS

F.A.I. RTE.	SECTION	COUNTY	TOTAL SHEETS	SHEET NO.
70	(25-4HB-2)I	EFFINGHAM	1760	1753
CONTRACT NO. 74295				
ILLINOIS FED. AID PROJECT				