

MATCH LINE STA. 2290+00.00

MATCH LINE STA. 2305+00.00

MATCH LINE STA. 2305+00.00

MATCH LINE STA. 2320+00.00

LEGEND

| | | | |
|--|--|--|---|
| | TEMPORARY PCC PAVEMENT | | TYPE II BARRICADES OR DRUMS WITH MONO-DIRECTIONAL STEADY BURNING LIGHTS |
| | TEMPORARY HOT-MIX ASPHALT RAMP | | VERTICAL PANEL |
| | CONSTRUCTION THIS STAGE | | TEMPORARY WOOD POLE, 55 FEET, CLASS 4 |
| | SIGN | | TEMPORARY WOOD POLE, 55 FEET, CLASS 4 WITH 250W HPS LUMINAIRE, 45 FEET MOUNTING HEIGHT. |
| | DIRECTION OF TRAFFIC | | TYPE III BARRICADES |
| | DIRECTION INDICATOR BARRICADE WITH STEADY BURN MONODIRECTIONAL LIGHT | | ARROW BOARD |




WHITE SKIP-DASH TEMPORARY PAVEMENT MARKING, 4"

WHITE TEMPORARY PAVEMENT MARKING, 4"

YELLOW TEMPORARY PAVEMENT MARKING, 4"

TEMPORARY CONCRETE BARRIER (STANDARD 704001)

EXISTING HIGH MAST TOWER USED FOR TEMPORARY LIGHTING AND THEN REMOVED

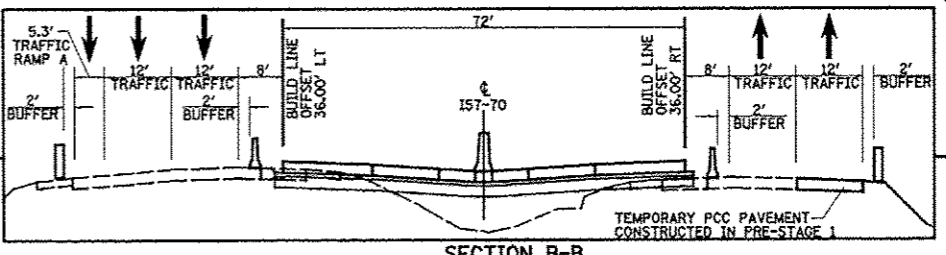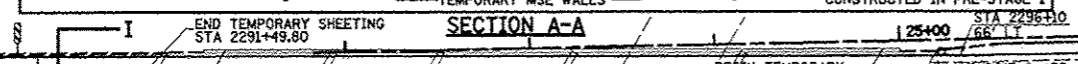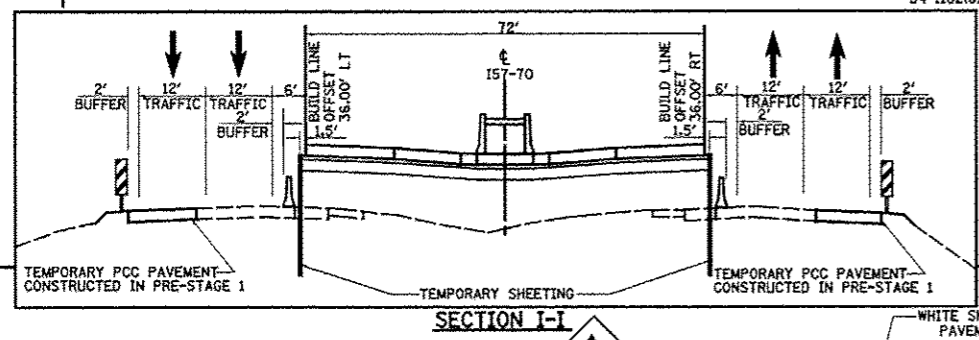

FILE NAME = S:\projects\1000000000\1000000000\1000000000.dwg

USER NAME = batay

PLOT SCALE = 1/8"=1'-0"

PLOT DATE = 6/28/2013

| | |
|----------------|-----------|
| DESIGNED - JWS | REVISED - |
| DRAWN - MAB | REVISED - |
| CHECKED - BRN | REVISED - |
| DATE - 8-06-08 | REVISED - |

STATE OF ILLINOIS
DEPARTMENT OF TRANSPORTATION

MAINTENANCE OF TRAFFIC, STAGE 1, NORTH TRI LEVEL

SCALE: 1/4"=50'

SHEET NO. 9 OF 18 SHEETS

STA. 2260+00.00 TO STA. 2320+00.00

| | | | | |
|---|-----------------|------------------|-------------------|---------------|
| F.A.I. RTE. 57/70 | SECTION (25-4)R | COUNTY EFFINGHAM | TOTAL SHEETS 1760 | SHEET NO. 182 |
| CONTRACT NO. 74295 | | | | |
| FED. ROAD DIST. NO. [ILLINOIS] FED. AID PROJECT | | | | |