


REVISIONS			
LINE	DESCRIPTION	DATE	APPROVED
-	FIRST ISSUE	09/20/99	
A	CHANGE REF BY 3-C FROM 5-D TO 5-E	07/19/00	

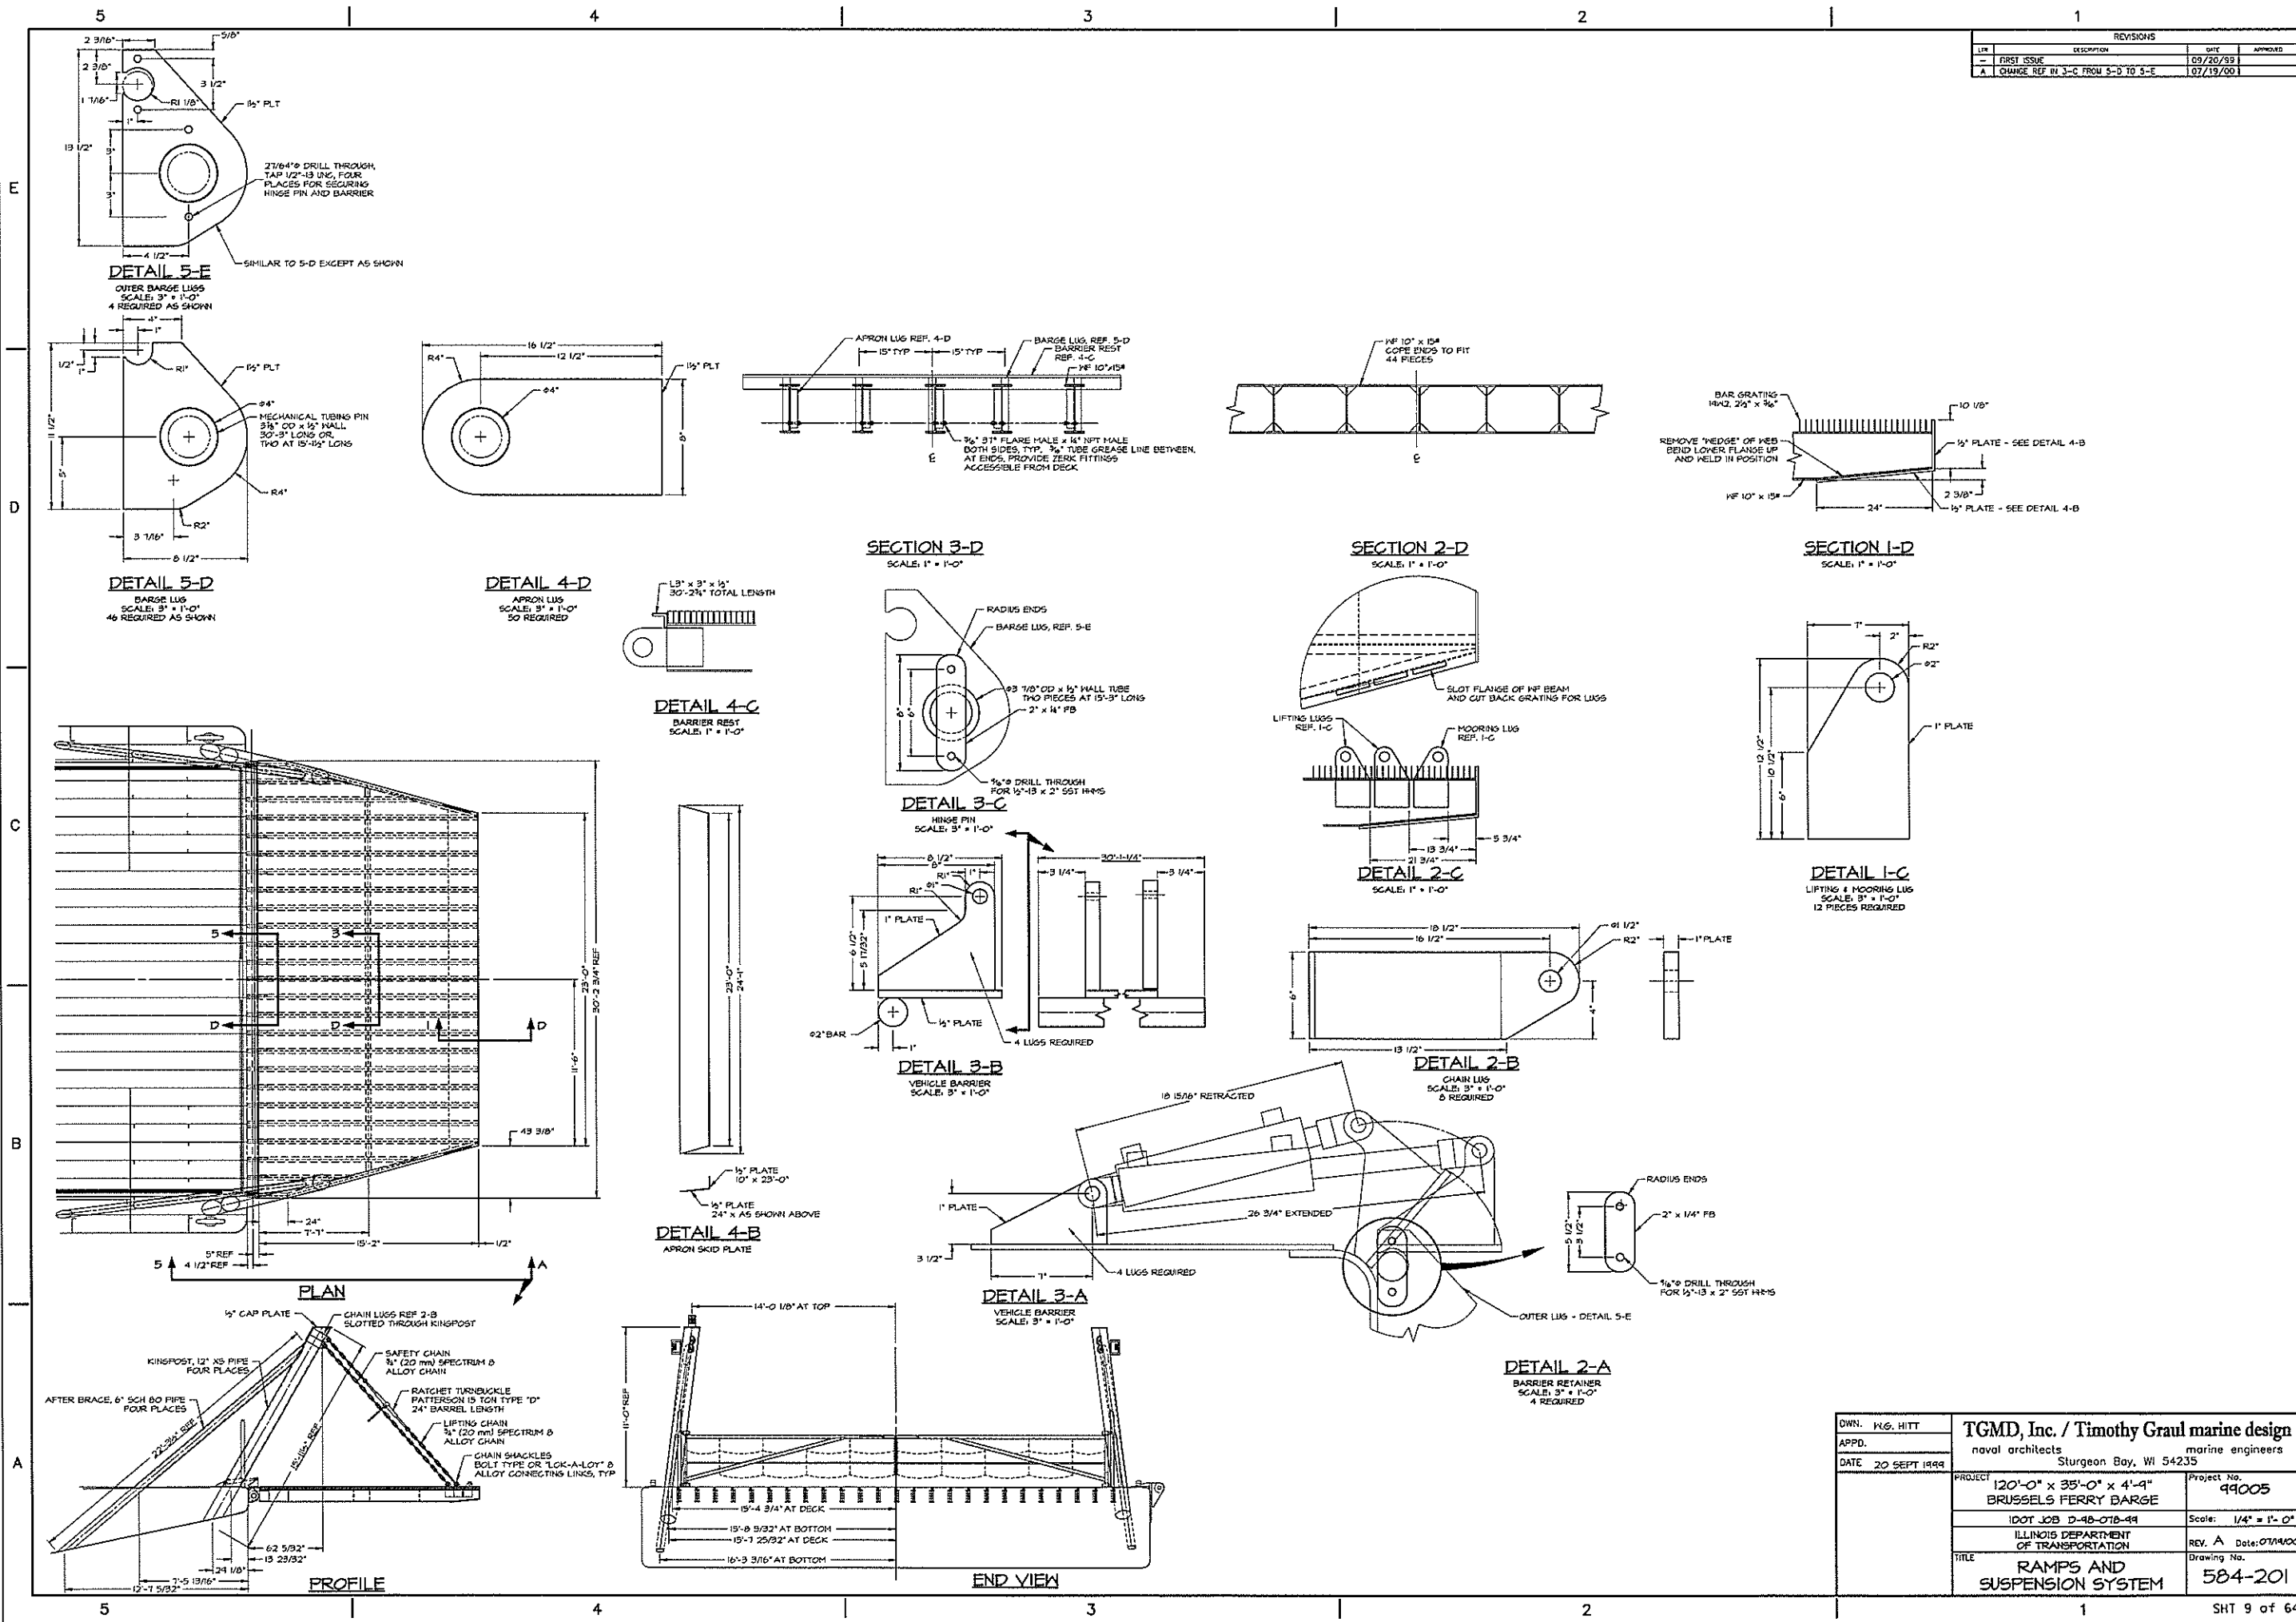

DWN. K.G. HITT	TGMD, Inc. / Timothy Graul marine design	
APPD.	naval architects	marine engineers
DATE 20 SEPT 1999	Sturgeon Bay, WI 54235	
PROJECT	120'-0" x 35'-0" x 4'-9" BRUSSELS FERRY BARGE	Project No. 49005
	IDOT JOB D-48-078-49	Scale: 1/4" = 1'-0"
	ILLINOIS DEPARTMENT OF TRANSPORTATION	REV. A Date: 07/14/00
TITLE	RAMPS AND SUSPENSION SYSTEM	Drawing No. 584-201

Proj. 48005 Dwg. 584-201 Rev. A Title RAMPS AND SUSPENSION SYSTEM