
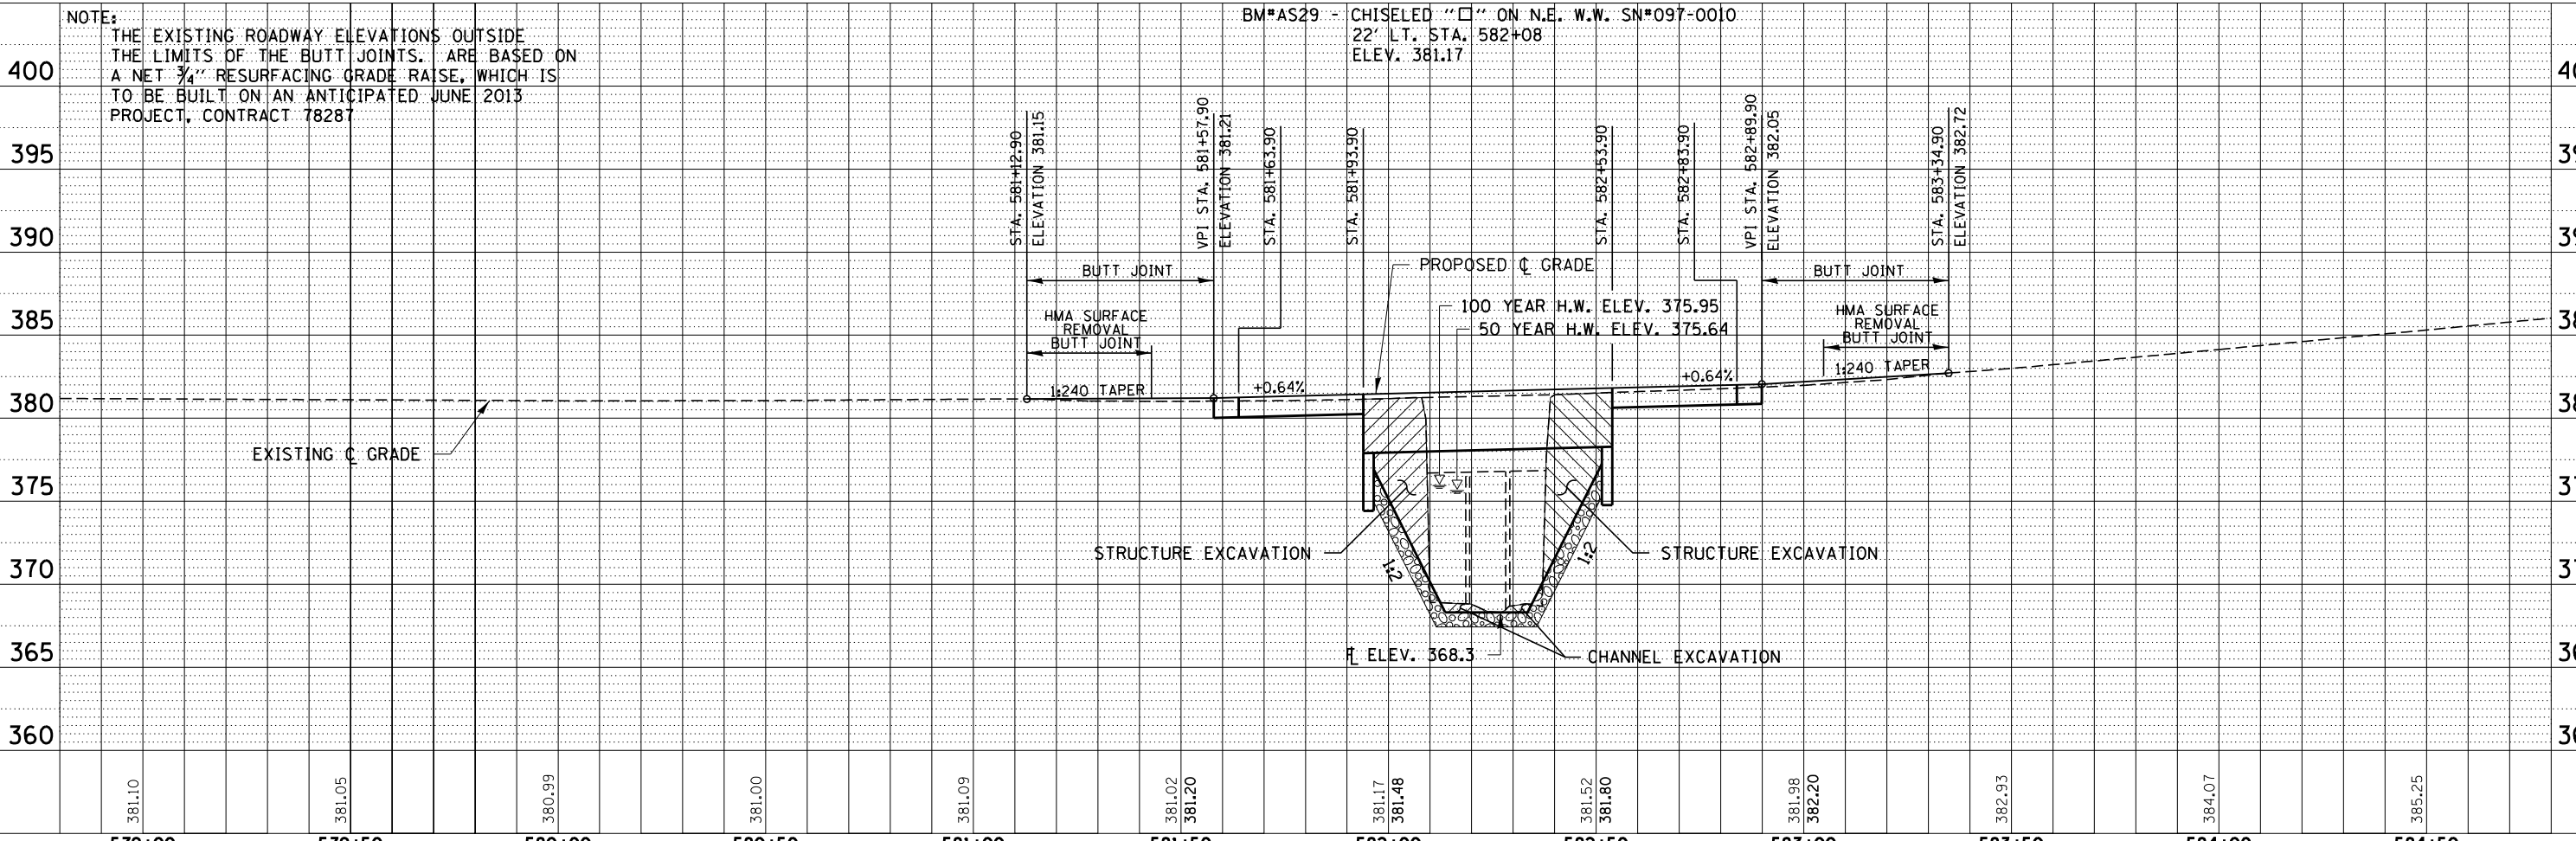


PLAN	SURVEYED	DATE
	PLOTTED	BY
	GRADES CHECKED	
	ALIGNED	
	FILED	
	NO. _____	

PROFILE	SURVEYED	DATE
	PLOTTED	BY
	GRADES CHECKED	
	ALIGNED	
	FILED	
	NO. _____	

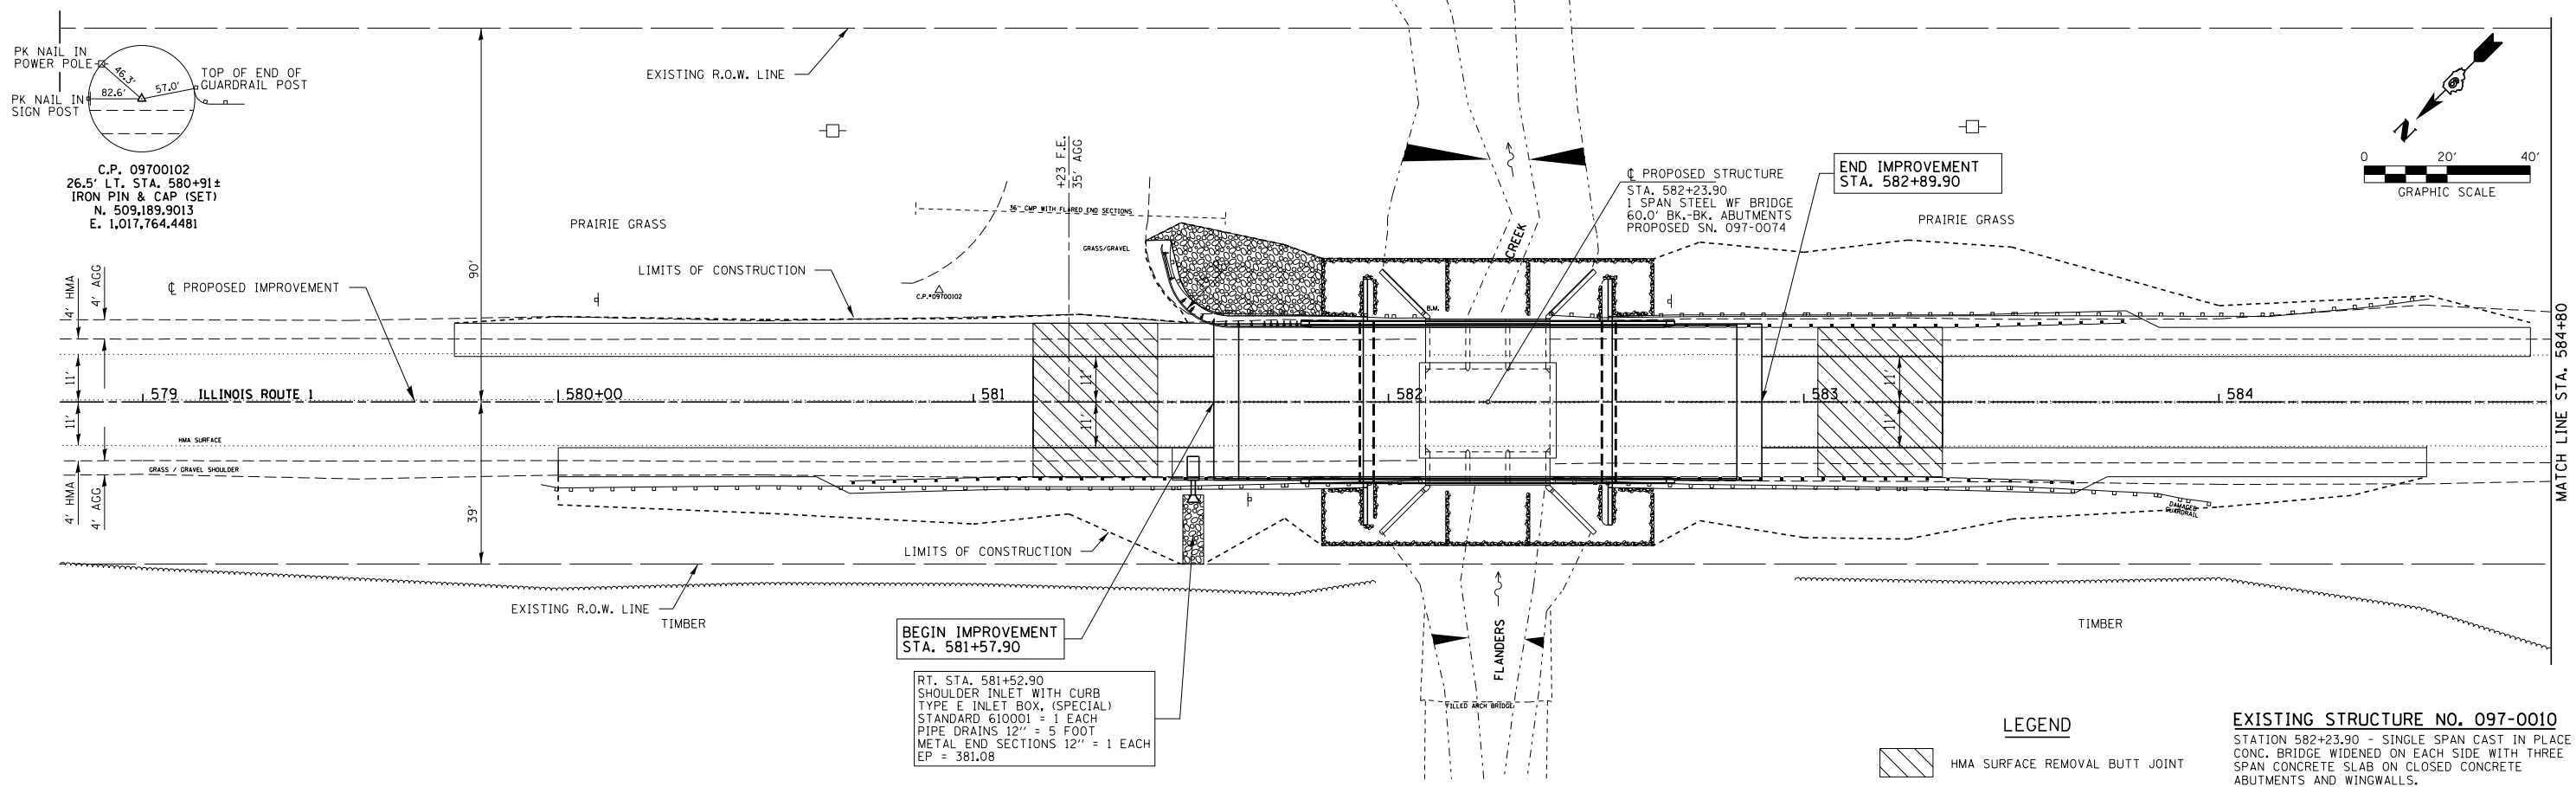

579+00	579+50	580+00	580+50	581+00	581+50	582+00	582+50	583+00	583+50	584+00	584+50
381.10	381.05	380.99	381.00	381.09	381.02 381.20	381.17 381.48	381.52 381.80	381.98 382.20	382.93	384.07	385.25