


PI STA. = 586+16.79
 Δ = 0° 28' 25" (RT)
 D = 0° 12' 15"
 R = 28,077.70'
 T = 116.02'
 L = 232.03'
 E = 0.24'
 e = NONE
 T.R. = NONE
 S.E. RUN = NONE
 P.C. STA. = 585+00.77
 P.T. STA. = 587+32.81

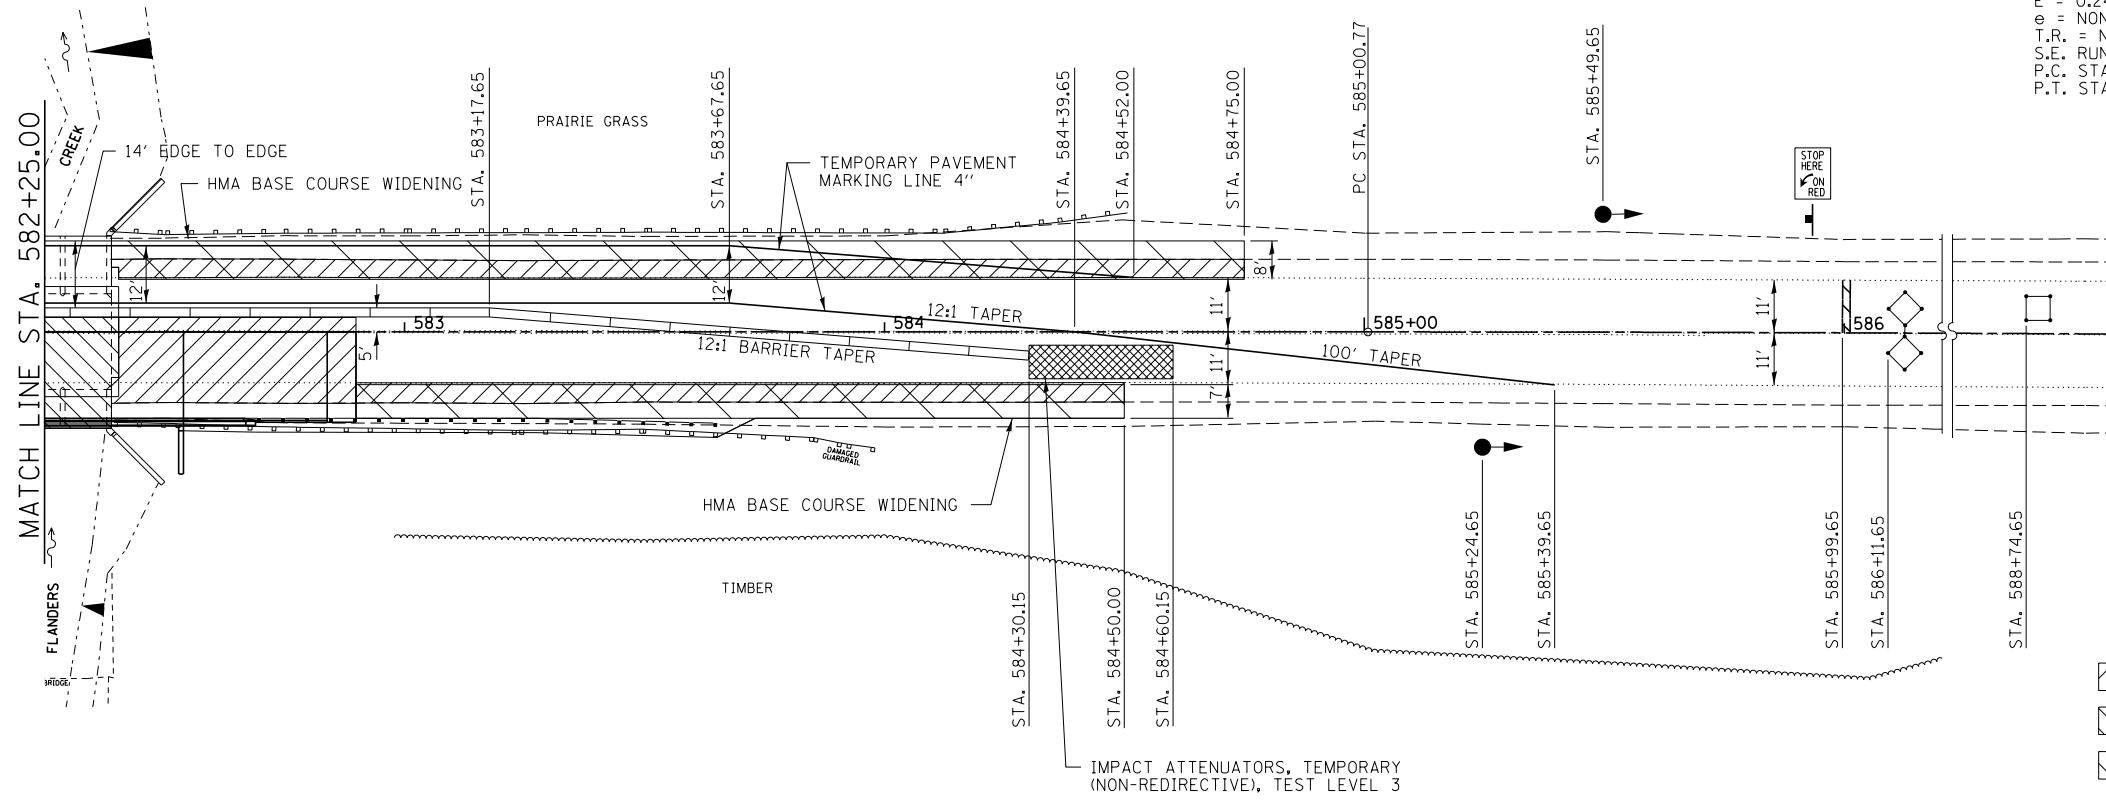

LEGEND

	PAVEMENT & SHOULDER REMOVAL
	EXISTING STRUCTURE REMOVAL
	BASE COURSE WIDENING

FILE NAME = D978103-sht-staging.dgn	USER NAME = *USER*	DESIGNED - L.F.S.	REVISED -	STATE OF ILLINOIS DEPARTMENT OF TRANSPORTATION	PLAN VIEW STAGE 1 ILLINOIS ROUTE 1				F.A.P.	SECTION	COUNTY	TOTAL SHEETS	SHEET NO.
HAMPTON, LENZINI AND RENWICK, INC. 3085 STEVENSON DRIVE, SUITE 201 SPRINGFIELD, ILLINOIS 62703 ILLINOIS PROFESSIONAL DESIGN FIRM LS / PE / SE CORP. 184.000959	PLOT SCALE = *SCALE*	DRAWN - T.W.K.	REVISED -		332	2B-1	WHITE	52	15				
PLOT DATE = 5/8/2013	DATE - 04/26/13	CHECKED - J.W.F.	REVISED -		CONTRACT NO. 78103				ILLINOIS FED. AID PROJECT				
		SCALE:			SHEET NO.	OF	SHEETS	STA.	TO	STA.			