


PI STA. = 586+16.79
 Δ = 0° 28' 25" (RT)
 D = 0° 12' 15"
 R = 28,077.70'
 T = 116.02'
 L = 232.03'
 E = 0.24'
 e = NONE
 T.R. = NONE
 S.E. RUN = NONE
 P.C. STA. = 585+00.77
 P.T. STA. = 587+32.81

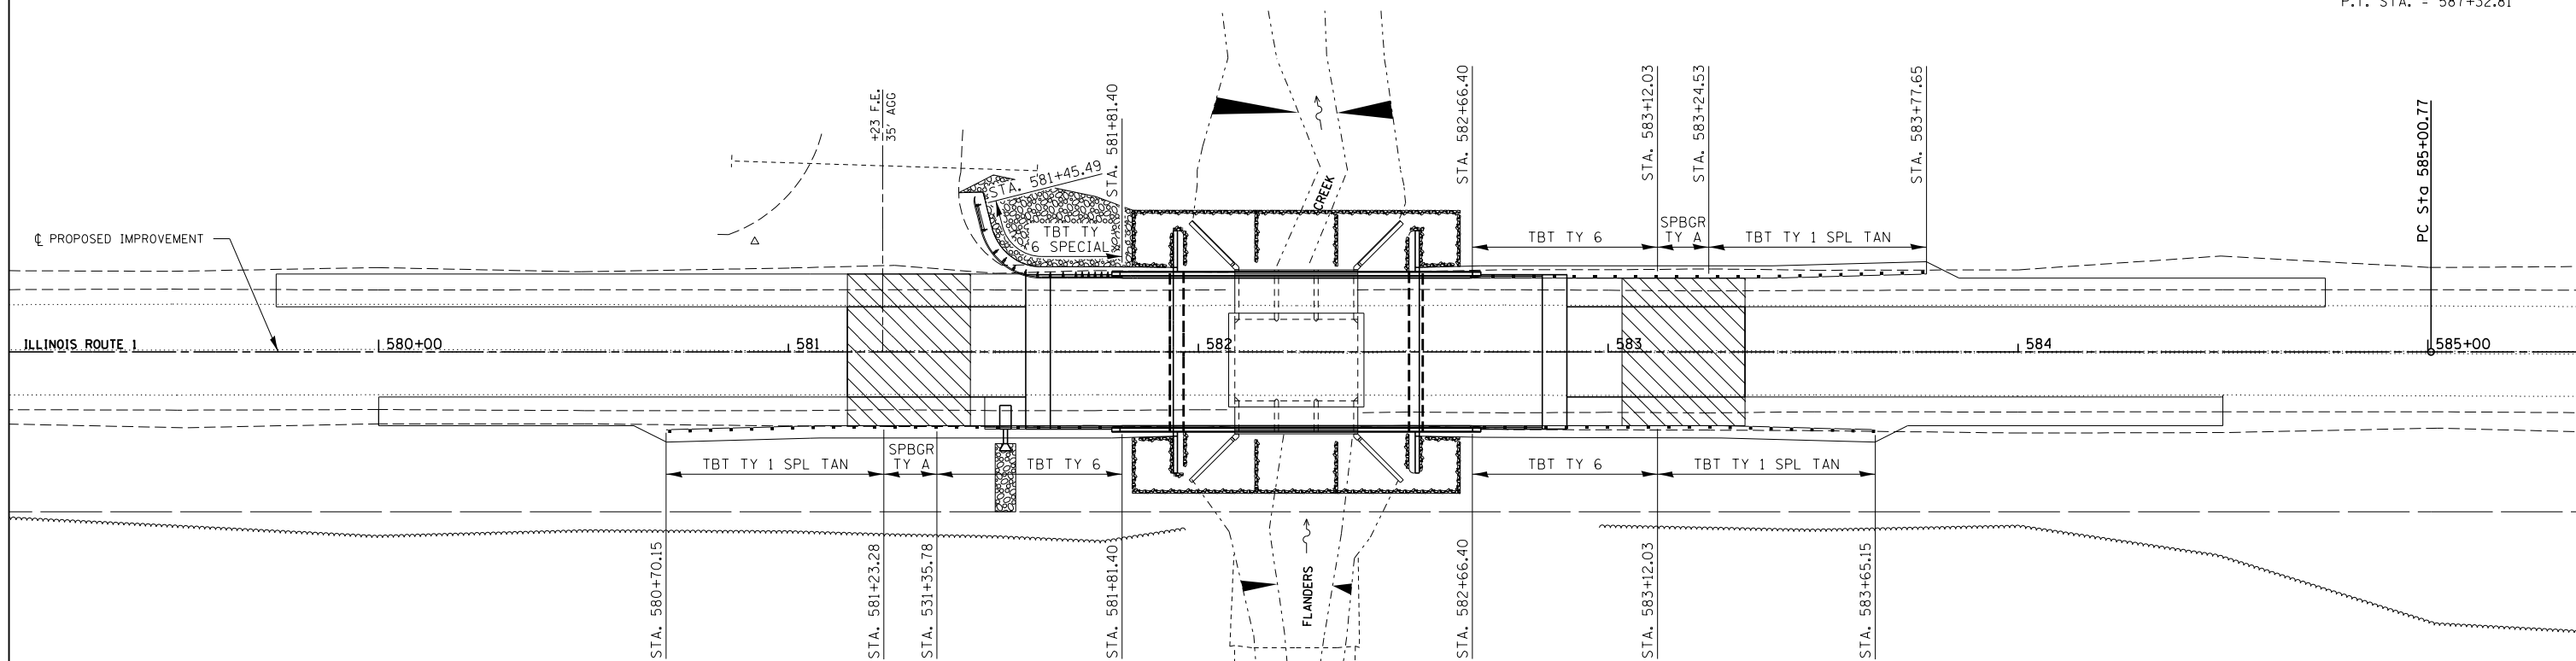

FILE NAME = D978103-sht-details2.dgn	USER NAME = \$USER\$	DESIGNED - L.F.S.	REVISED -
HAMPTON, LENZINI AND RENWICK, INC. 3035 STEVENSON DRIVE, SUITE 201 SPRINGFIELD, ILLINOIS 62703 ILLINOIS PROFESSIONAL DESIGN FIRM LS / PE / SE CORP. 184.000959	PLOT SCALE = *SCALE*	DRAWN - T.W.K.	REVISED -
PLOT DATE = 5/8/2013	DATE = 04/26/13	CHECKED - J.W.F.	REVISED -
		DATE = 04/26/13	REVISED -

STATE OF ILLINOIS
DEPARTMENT OF TRANSPORTATION

GUARDRAIL LAYOUT			
ILLINOIS ROUTE 1			
SCALE:	SHEET NO.	OF SHEETS	STA. TO STA.

F.A.P.	SECTION	COUNTY	TOTAL SHEETS	SHEET NO.
332	2B-1	WHITE	52	18
CONTRACT NO. 78103				
ILLINOIS FED. AID PROJECT				