


PLAN

Notes:
 See sheets 10 & 11 of 19 for superstructure details and Bill of Material.
 Bars indicated thus 32x3-#5 etc. indicates 32 lines of bars with 3 lengths per line.
 See sheet 10 of 19 for parapet reinforcement.
 See sheet 11 of 19 for Section A-A.
 See sheet 17 of 19 for Bar Splicer Details.

MIN. BAR LAP
 #5 bars = 2'-7"

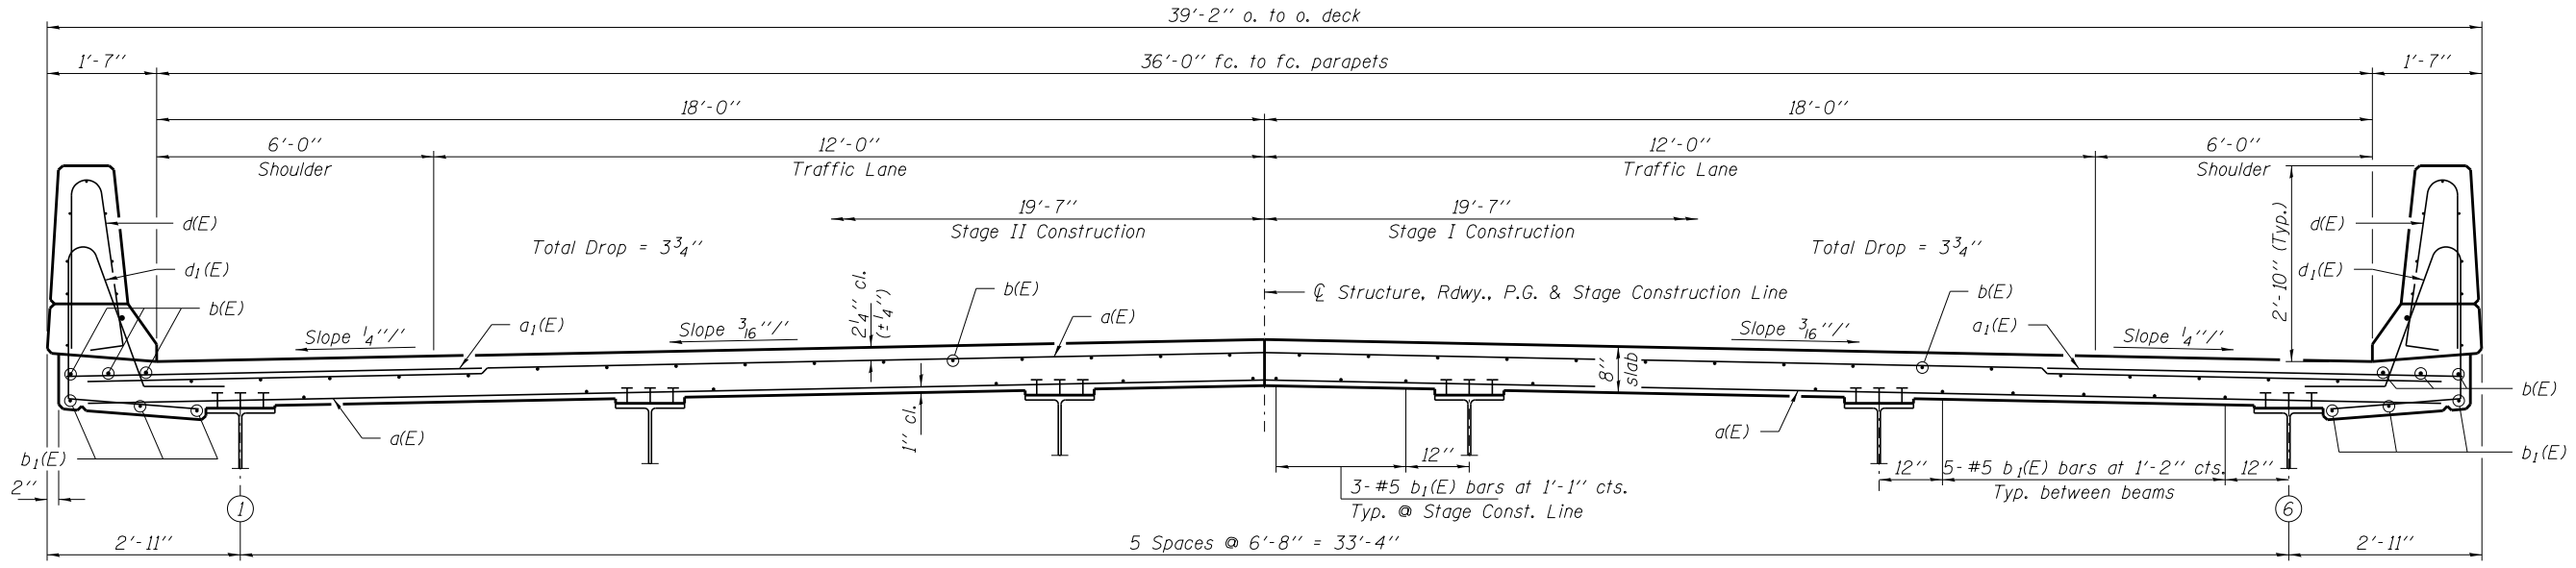

CROSS SECTION
 (Looking South)

FILE NAME = 0978103-sht-brd-bridge.dgn	USER NAME = #USER#	DESIGNED - A.S.L.	REVISED -	STATE OF ILLINOIS DEPARTMENT OF TRANSPORTATION	SUPERSTRUCTURE STRUCTURE NO. 097-0074	FAP	SECTION	COUNTY	TOTAL SHEETS	SHEET NO.	
HAMPTON, LENZINI AND RENWICK, INC. 3035 STEVENSON DRIVE, SUITE 201 SPRINGFIELD, ILLINOIS 62703 ILLINOIS PROFESSIONAL DESIGN FIRM LS / PE / SE CORP. 184.000959	PLOT SCALE = #SCALE#	CHECKED - J.R.T.	REVISED -			332	2B-1	WHITE	52	33	
PLOT DATE = 5/8/2013		DRAWN - D.A.B.	REVISED -			ILLINOIS FED. AID PROJECT					
		CHECKED - M.D.C.	REVISED -			CONTRACT NO. 78103					