


DATE	
BY	
SURVEYED	
PLOTTED	
TEMPLATE	
AREAS	
CHECKED	
FINAL SURVEY	
NOTE BOOK	
NO.	

DATE	
BY	
SURVEYED	
PLOTTED	
TEMPLATE	
AREAS	
CHECKED	
ORIGINAL SURVEY	
NOTE BOOK	
NO.	

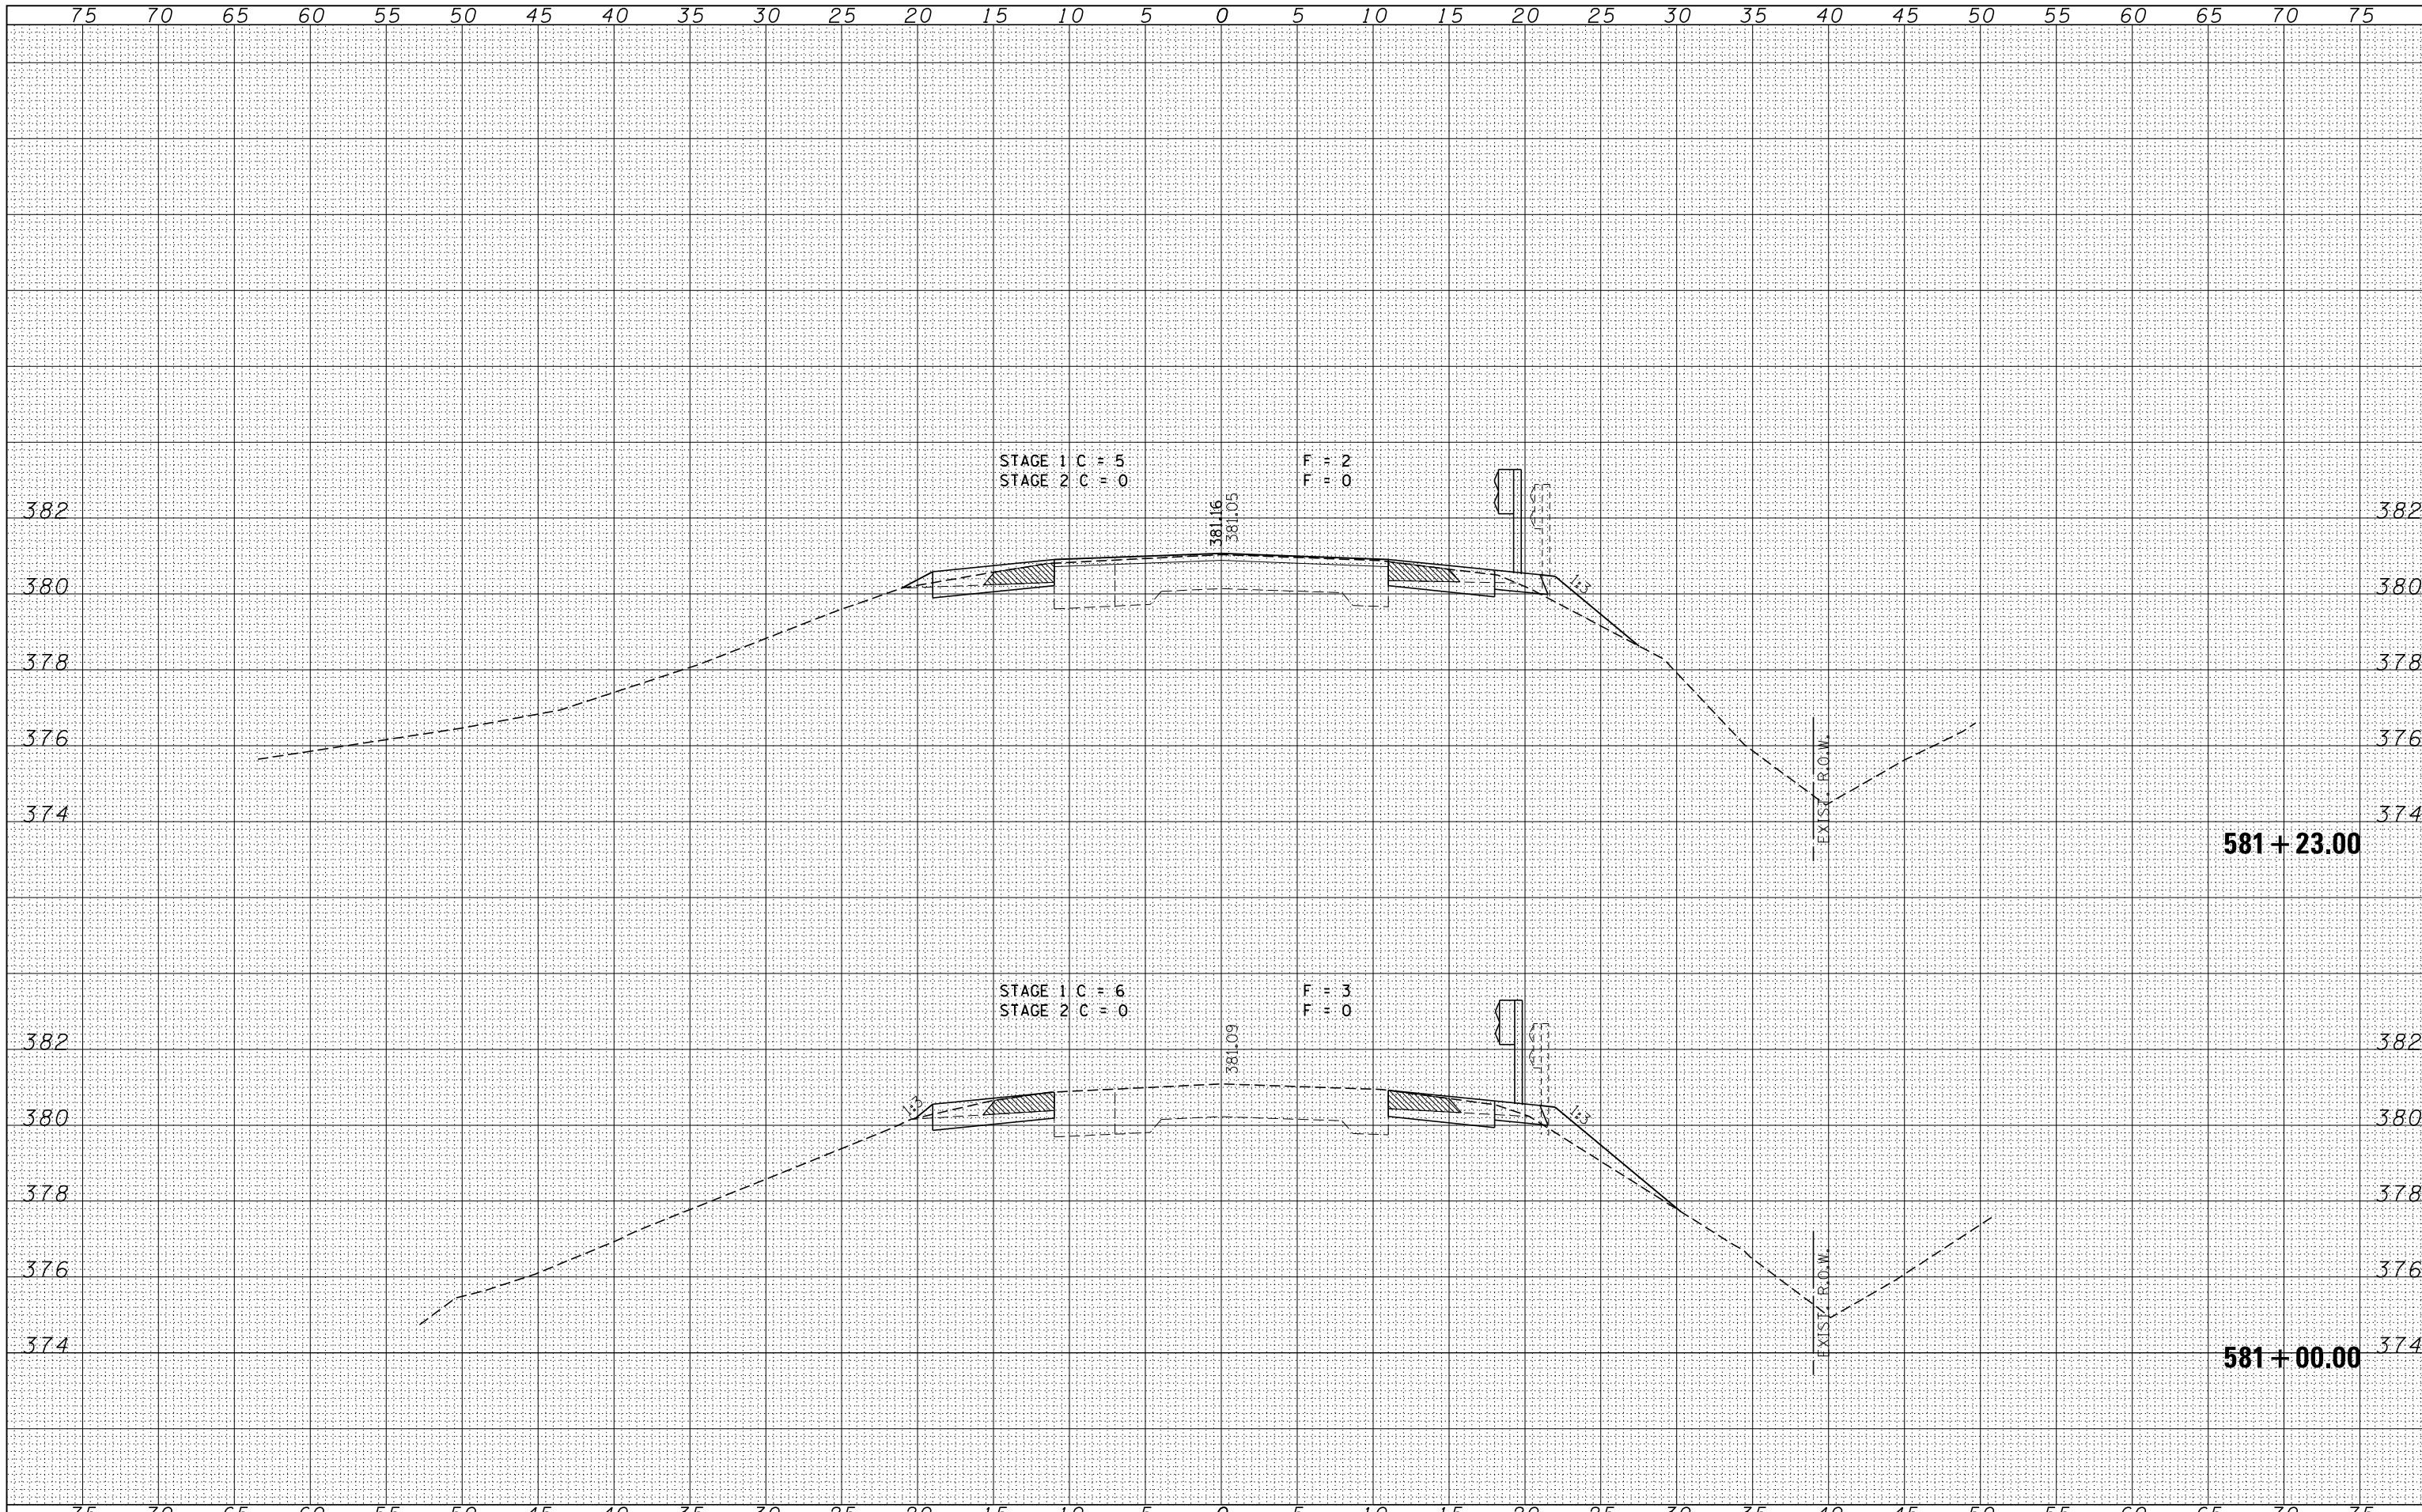

FILE NAME = D978103-sht-xsst.dgn
 USER NAME = *USERS*
 DESIGNED - L.F.S.
 DRAWN - T.W.K.
 CHECKED - J.W.F.
 DATE - 04/26/13
 PLOT SCALE = *SCALE*
 PLOT DATE = 5/8/2013

DESIGNED	-	L.F.S.	REVISED	-
DRAWN	-	T.W.K.	REVISED	-
CHECKED	-	J.W.F.	REVISED	-
DATE	-	04/26/13	REVISED	-

**STATE OF ILLINOIS
 DEPARTMENT OF TRANSPORTATION**

**CROSS SECTIONS
 ILLINOIS ROUTE 1**

SCALE: SHEET NO. OF SHEETS STA. 581+00.00 TO STA. 581+23.00

F.A.P.	SECTION	COUNTY	TOTAL SHEETS	SHEET NO.
332	2B-1	WHITE	52	46
CONTRACT NO. 78103				
ILLINOIS FED. AID PROJECT				

