


| | |
|----------|--|
| DATE | |
| BY | |
| SURVEYED | |
| PLOTTED | |
| TEMPLATE | |
| AREAS | |
| CHECKED | |
| NO. | |

| | |
|----------|--|
| DATE | |
| BY | |
| SURVEYED | |
| PLOTTED | |
| TEMPLATE | |
| AREAS | |
| CHECKED | |
| NO. | |

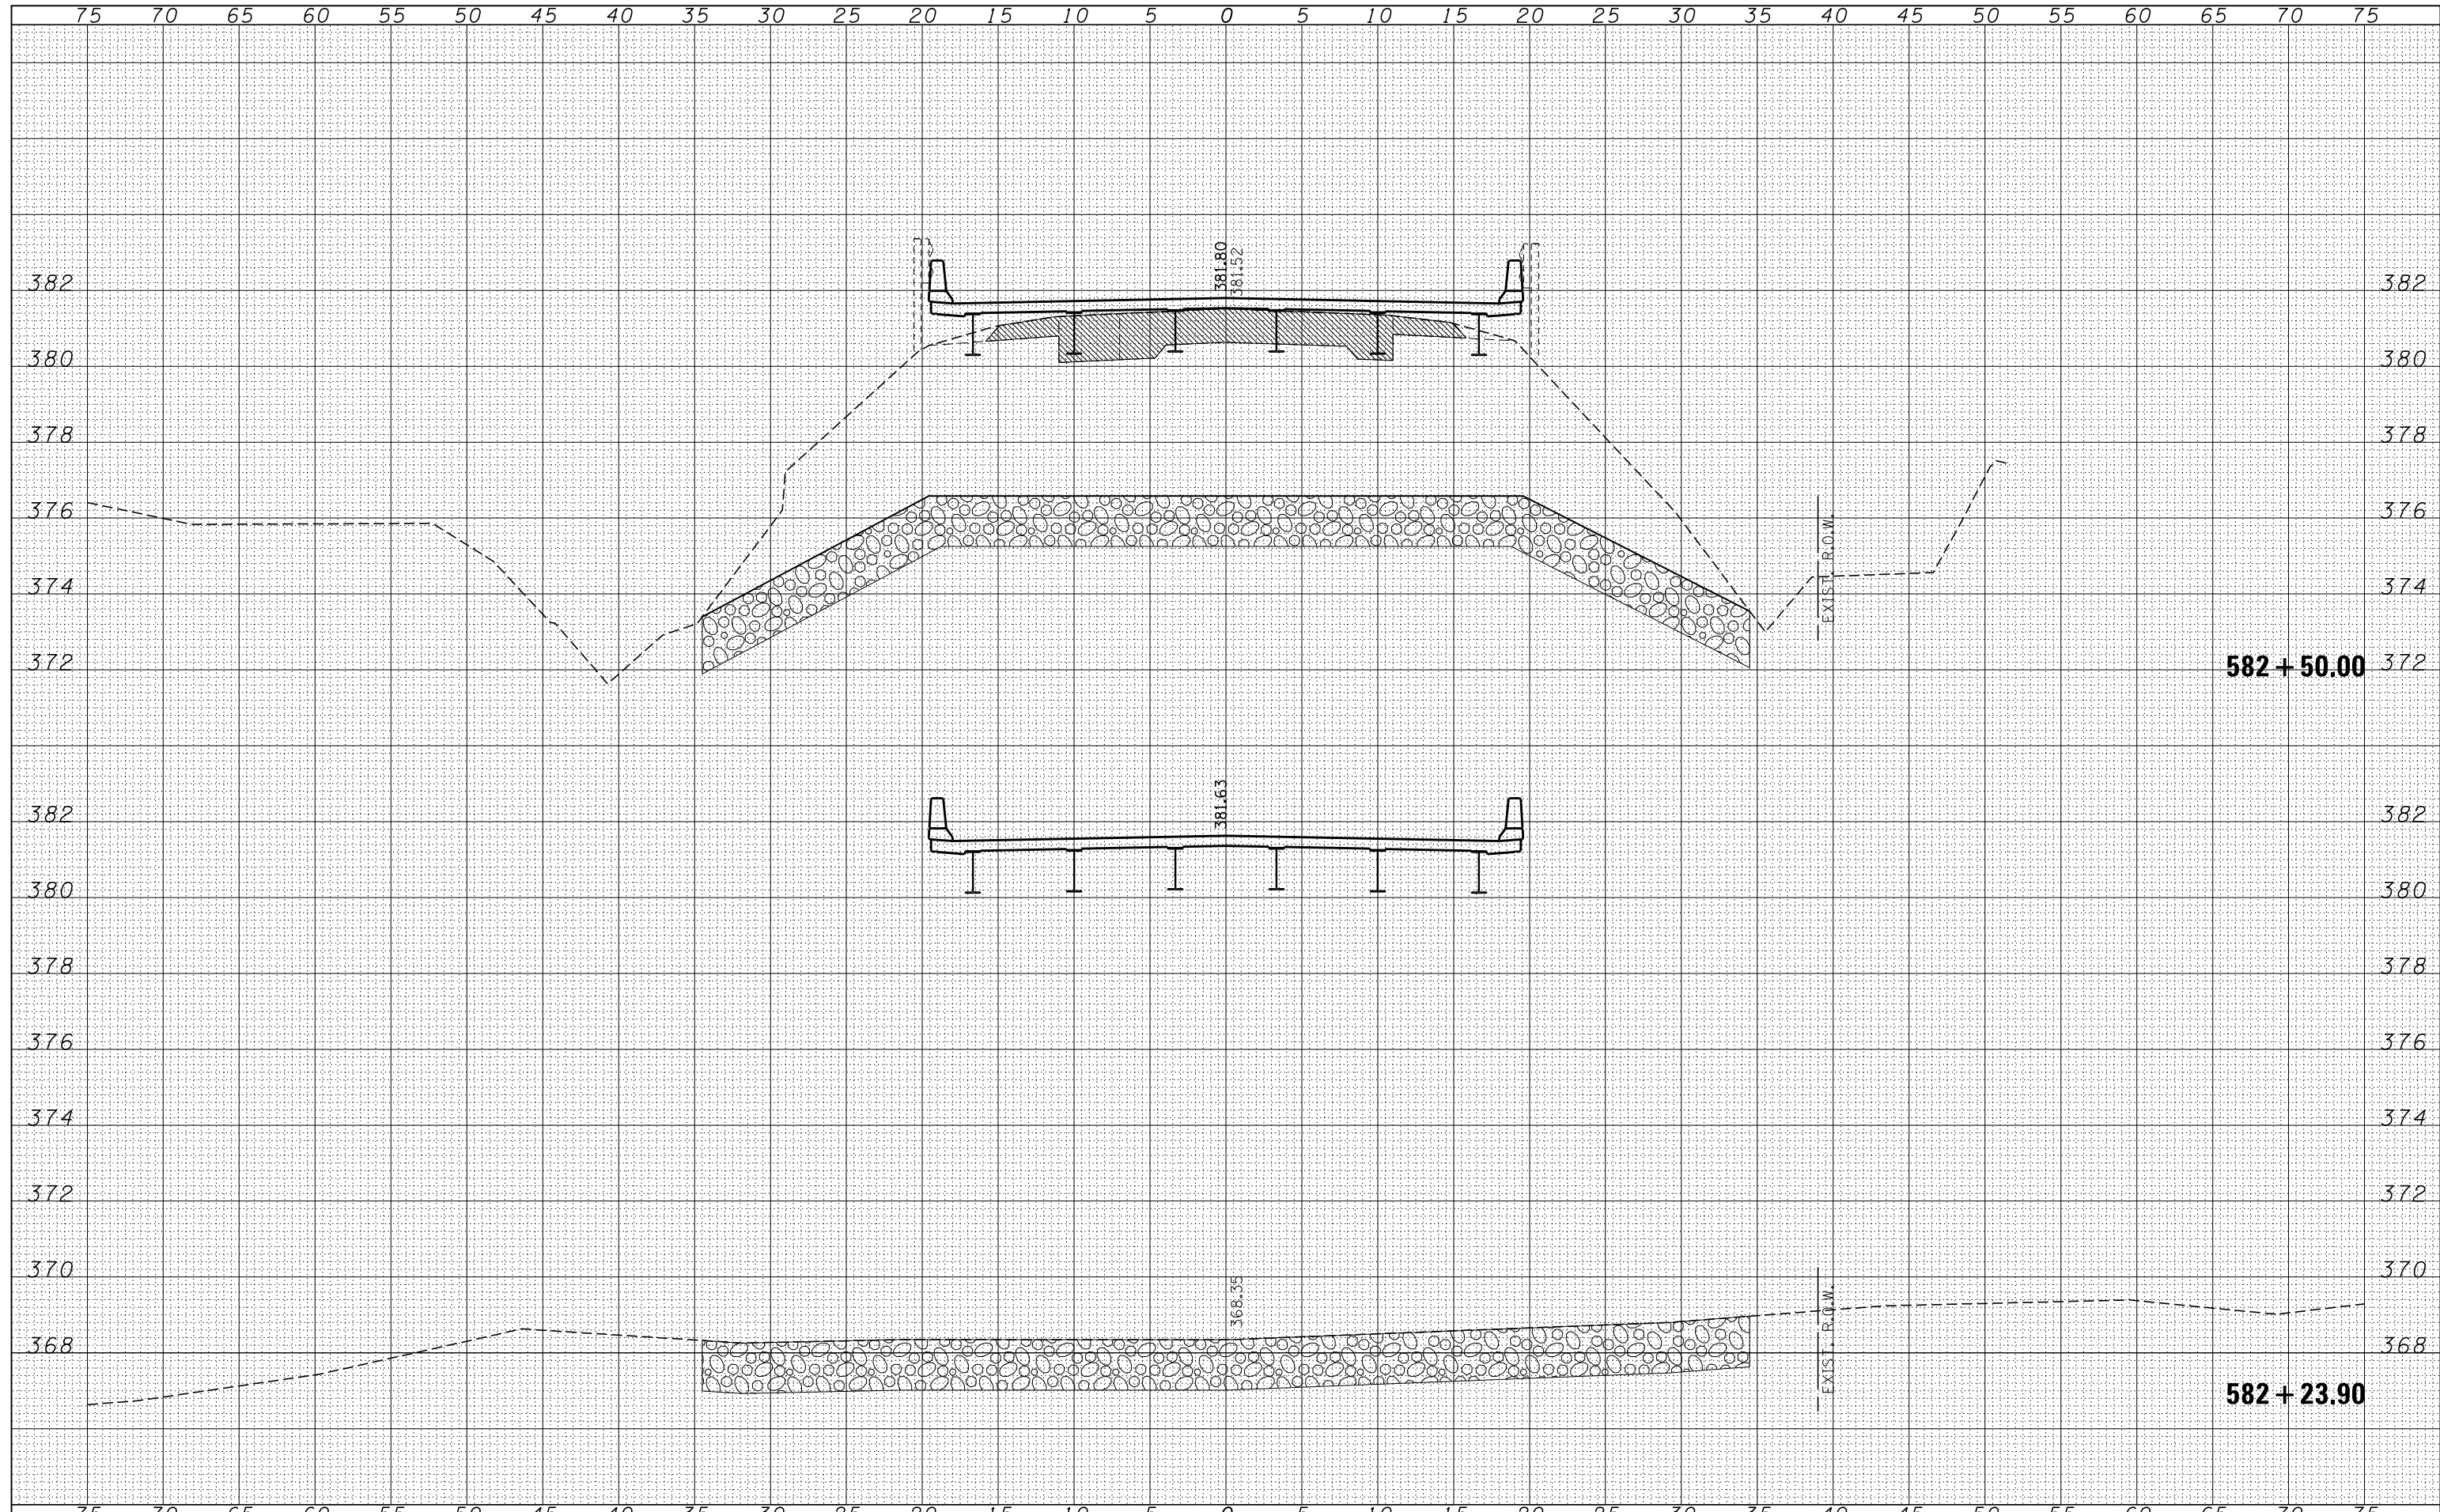

| | | | | | | | | | | | |
|--|---------------------|-------------------|----------|---|--|--------------------|-----------|--------|--------------|----------------|-------------------|
| FILE NAME = D978103-sht-xssht.dgn | USER NAME = *USERS* | DESIGNED - L.F.S. | REVISD - | STATE OF ILLINOIS DEPARTMENT OF TRANSPORTATION | CROSS SECTIONS ILLINOIS ROUTE 1 | F.A.P. | SECTION | COUNTY | TOTAL SHEETS | SHEET NO. | |
| HAMPTON, LENZINI AND RENWICK, INC. | | DRAWN - T.W.K. | REVISD - | | | 332 | 2B-1 | WHITE | 52 | 49 | |
| 3885 STEVENSON DRIVE, SUITE 201 SPRINGFIELD, ILLINOIS 62703 | | CHECKED - J.W.F. | REVISD - | | | CONTRACT NO. 78103 | | | | | |
| ILLINOIS PROFESSIONAL DESIGN FIRM L.S. / P.E. / S.E. CORP. 184.000958 | | DATE - 04/26/13 | REVISD - | | | SCALE: | SHEET NO. | OF | SHEETS | STA. 582+23.90 | TO STA. 582+50.00 |