



• CUT OR BEND TO FIT  
WORK THIS SHEET WITH  
SHEET 12 OF 23

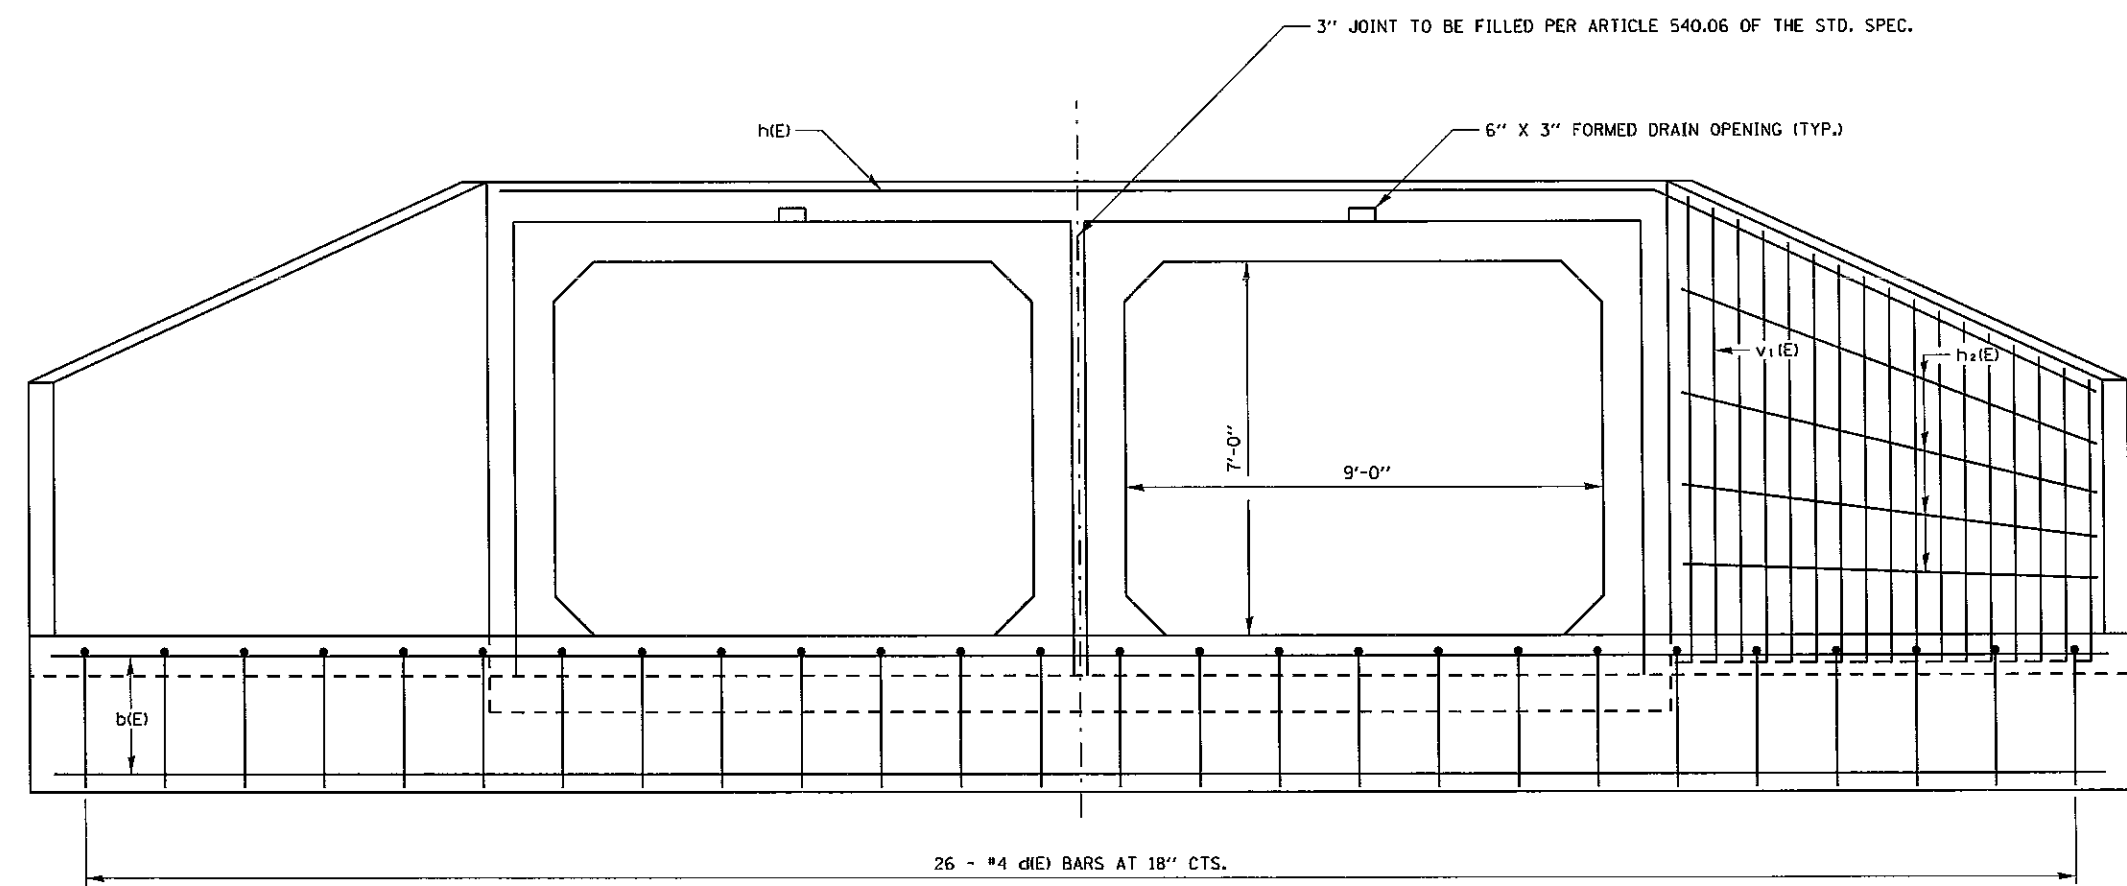

END ELEVATION

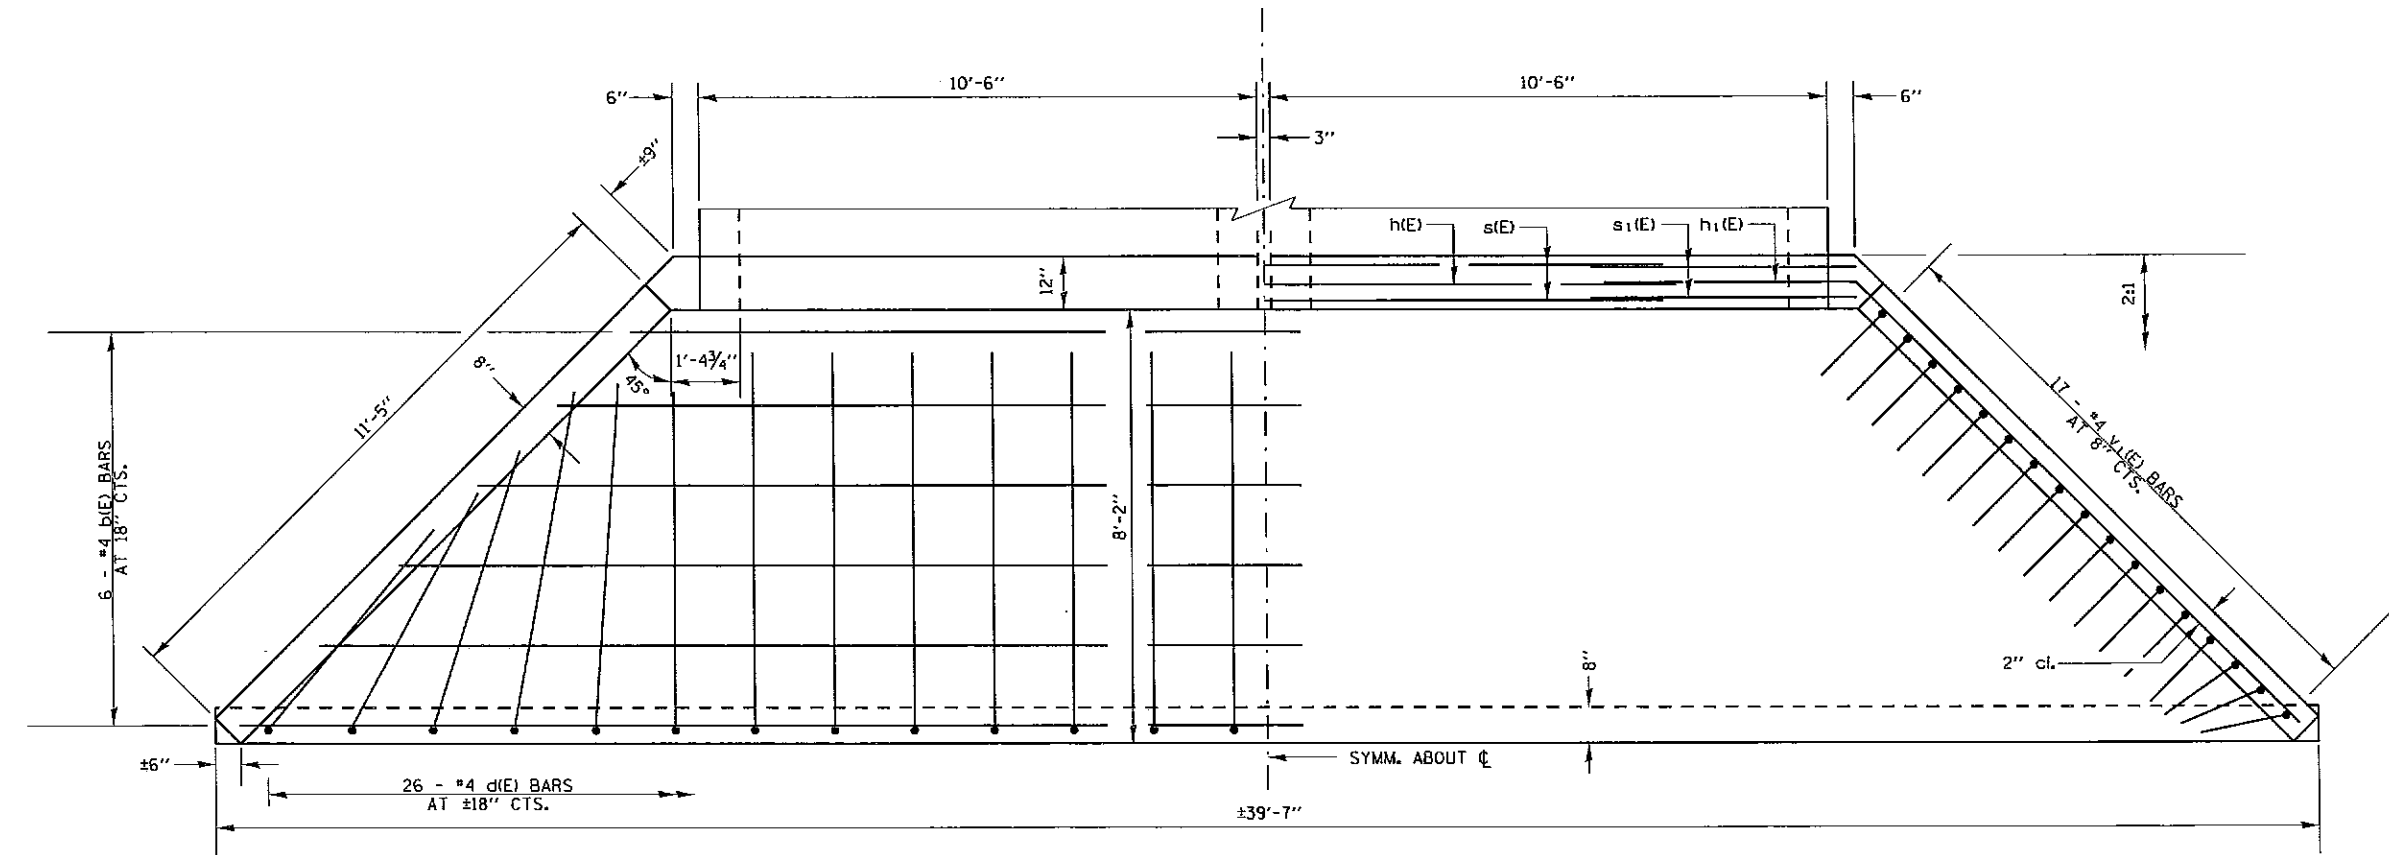

PLAN

FILE NAME =	USER NAME = walkerra	DESIGNED -	REVISED -
c:\pwwork\pwwork\walkerra\d0326424\783	2-Design.dgn	DRAWN -	REVISED -
	PLOT SCALE = 3/8" = 1' - 0"	CHECKED -	REVISED -
Default	PLOT DATE = 5/30/2013	DATE -	REVISED -

STATE OF ILLINOIS  
DEPARTMENT OF TRANSPORTATION

PROPOSED CAST-IN-PLACE APRON END  
SECTION (SN 097-7091)

SCALE: \_\_\_\_\_ SHEET \_\_\_\_\_ OF \_\_\_\_\_ SHEETS STA. \_\_\_\_\_ TO STA. \_\_\_\_\_

F.A.P. RTE.	SECTION	COUNTY	TOTAL SHEETS	SHEET NO.
332	2B-2	WHITE	23	13
CONTRACT NO. 78312				
ILLINOIS FED. AID PROJECT				