


DATE	
BY	
FINAL SURVEY	
SWRITEN	
PLOTTED	
NOTE BOOK	
AREAS CHECKED	
NO.	

DATE	
BY	
ORIGINAL SURVEY	
SWRITEN	
PLOTTED	
NOTE BOOK	
AREAS CHECKED	
NO.	

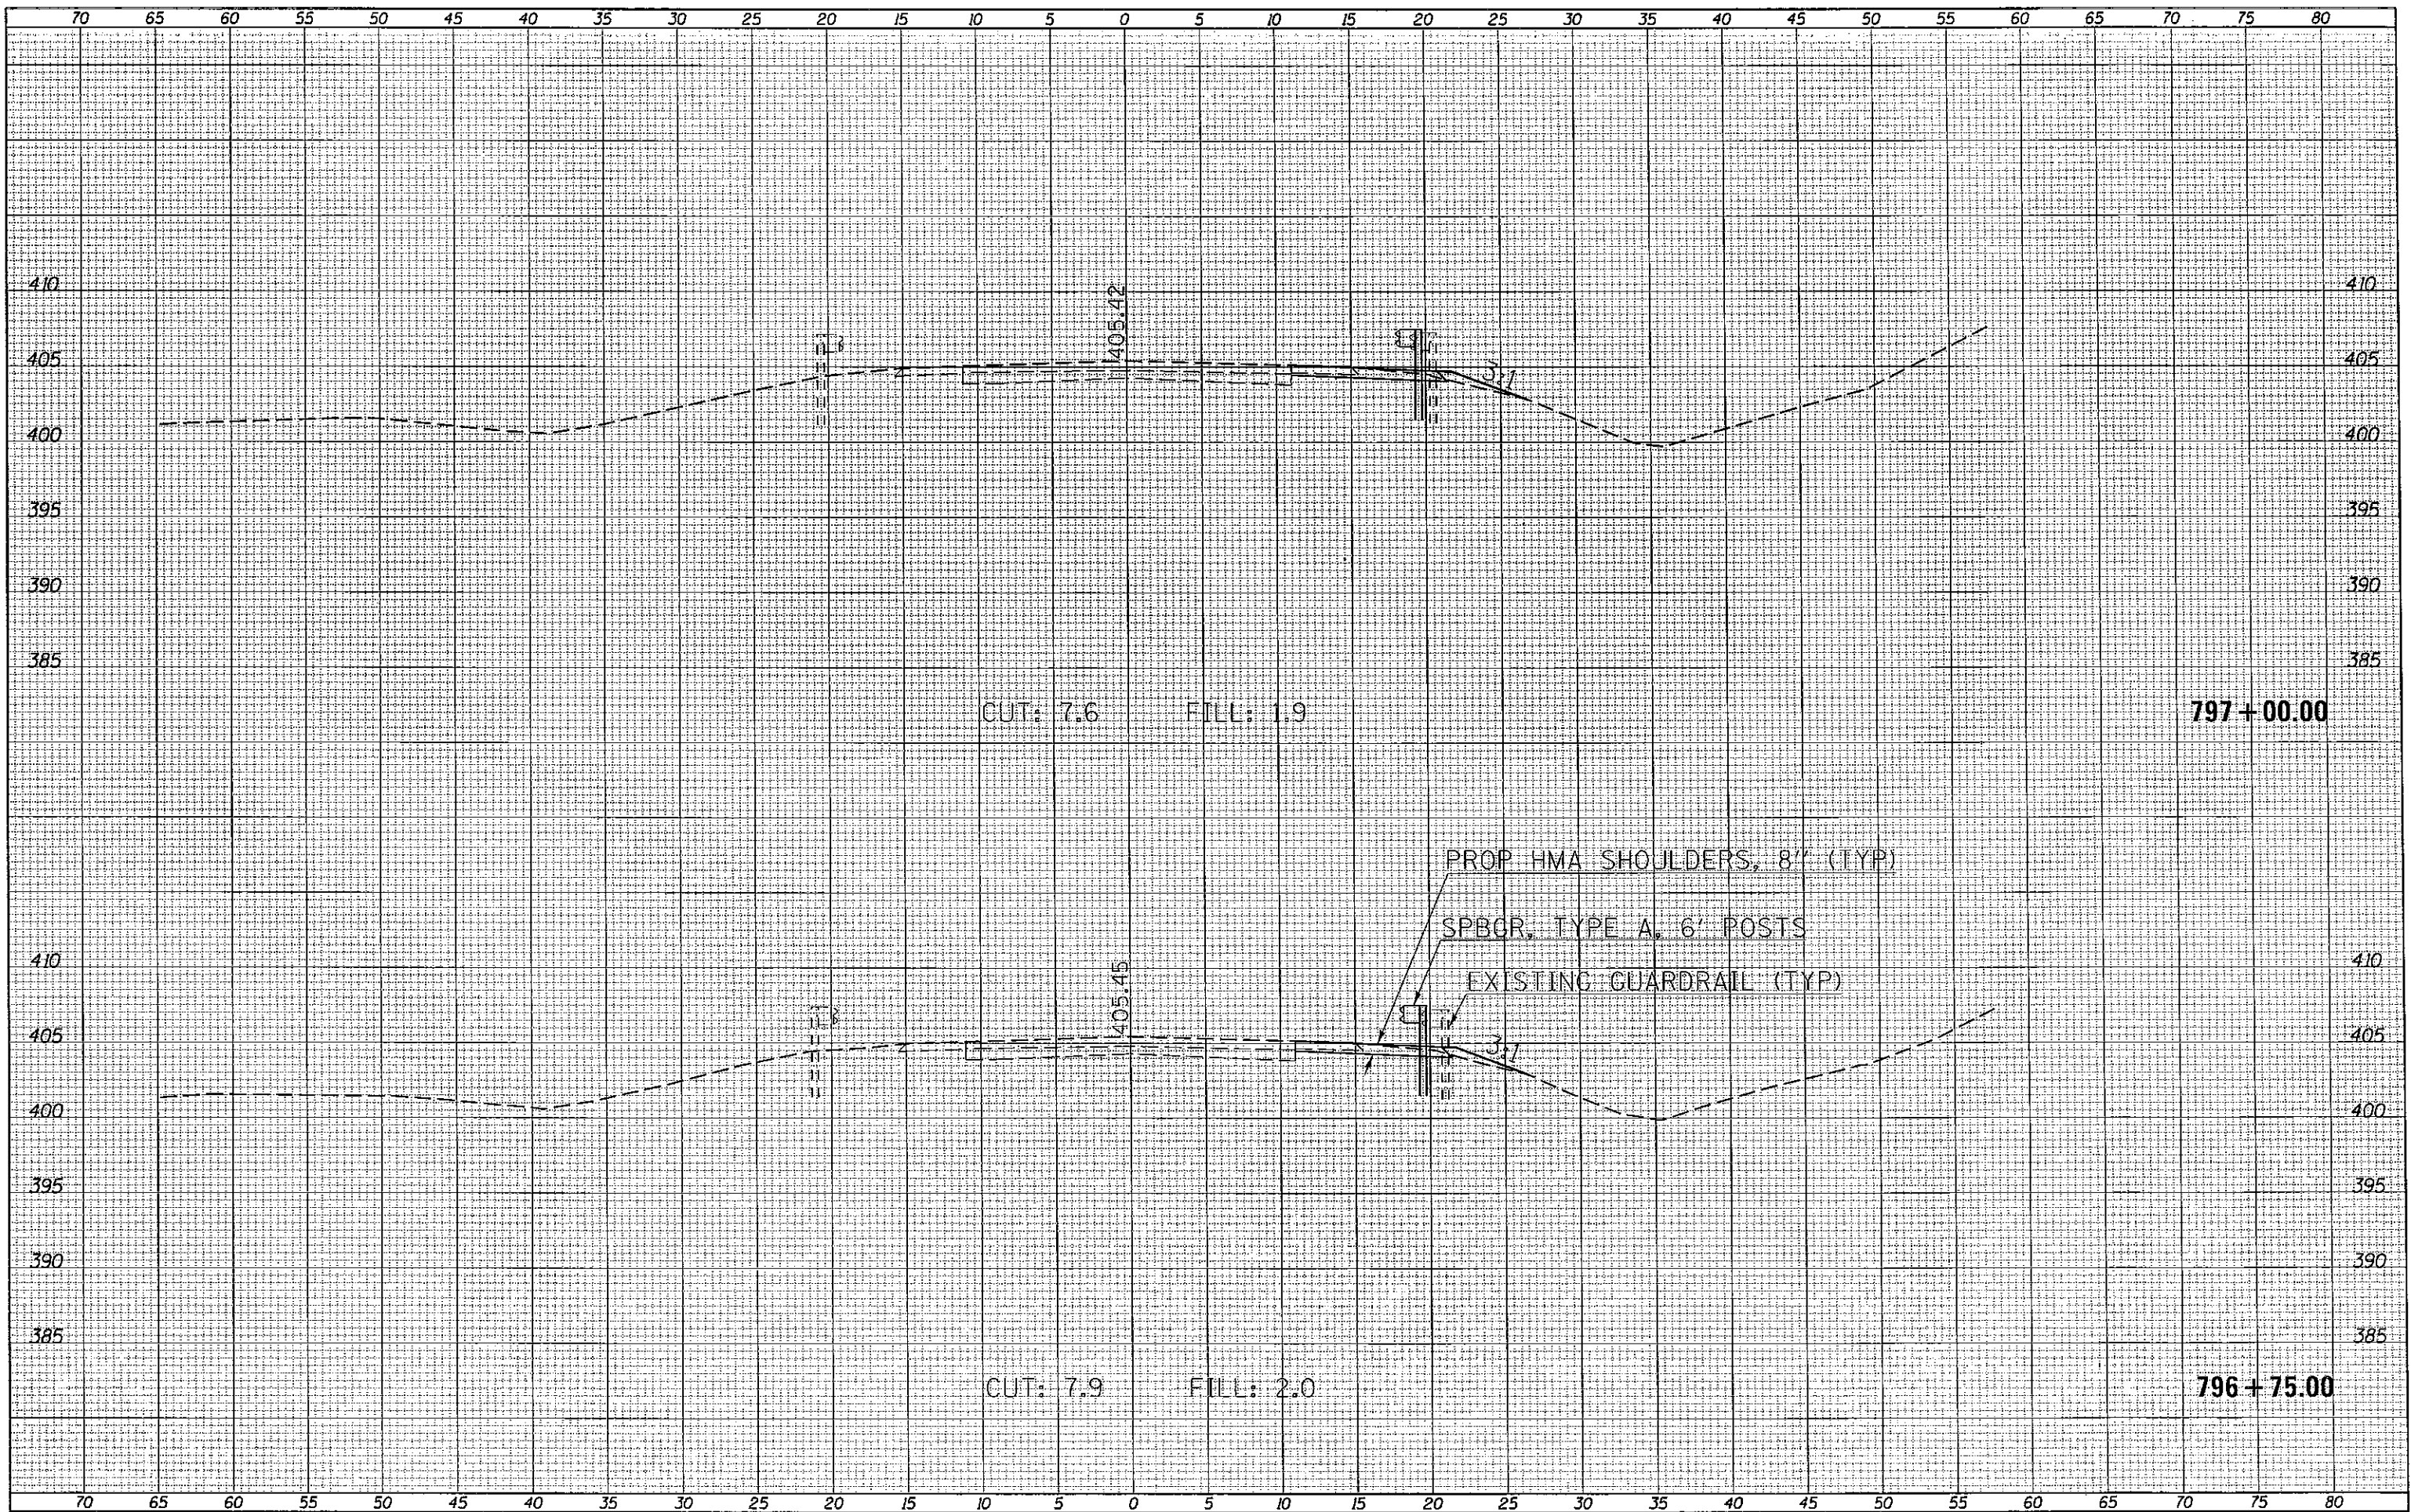

FILE NAME =	USER NAME = wolkera	DESIGNED -	REVISED -	F.A.P. RTE.	SECTION	COUNTY	TOTAL SHEETS	SHEET NO.
c:\pwworksp\pwwork\wolkera\0326433\78312-sht\sections.dgn		DRAWN -	REVISED -	332	2B-2	WHITE	23	16
PLOT SCALE = 10,0000' / 1".		CHECKED -	REVISED -	CROSS SECTIONS - IL 1				CONTRACT NO. 78312
PLOT DATE = 5/29/2013		DATE -	REVISED -	SCALE:	SHEET	OF	SHEETS	STA. 796+75.00 TO STA. 797+00.00
				ILLINOIS FED. AID PROJECT				