


DATE	
BY	
FINISHED SURVEY	SURVEYED
NOTE BOOK	PLOTTED
NO.	TEMPLATE
	AREAS CHECKED

DATE	
BY	
ORIGINAL SURVEY	SURVEYED
NOTE BOOK	PLOTTED
NO.	TEMPLATE
	AREAS CHECKED

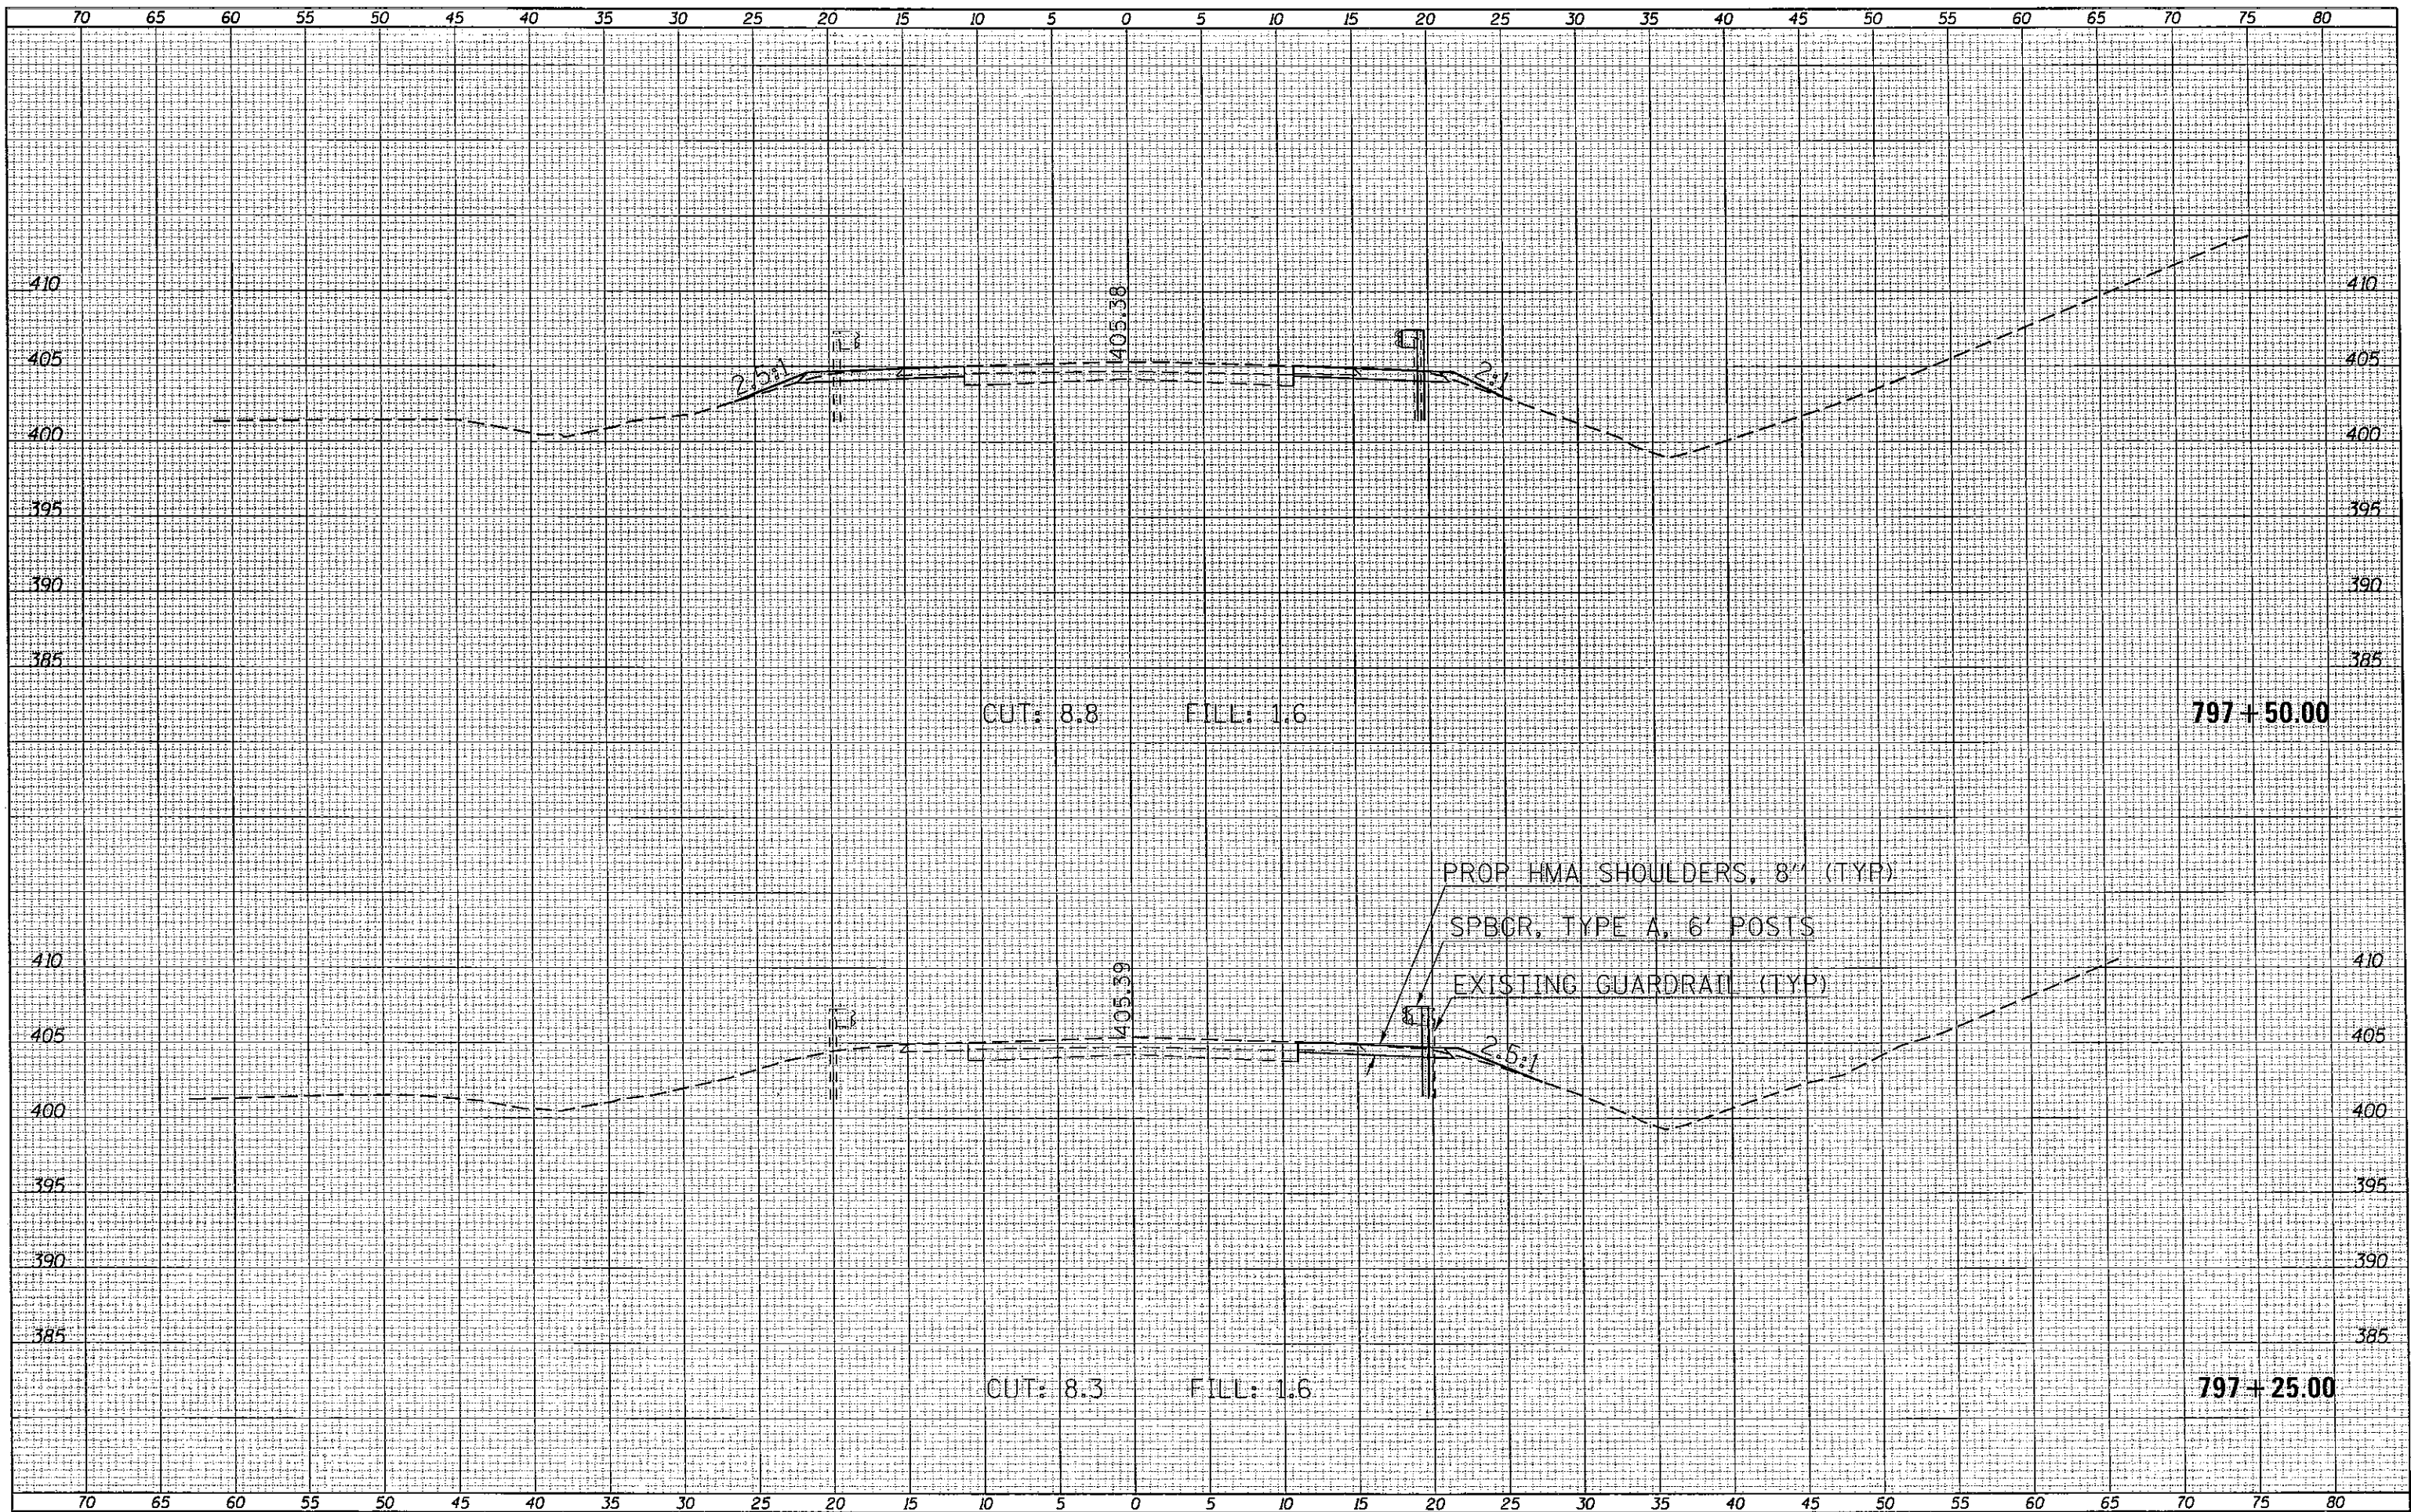

FILE NAME =	USER NAME = walkarra	DESIGNED -	REVISED -	F.A.P. RTE.	SECTION	COUNTY	TOTAL SHEETS	SHEET NO.
Default		DRAWN -	REVISED -	332	2B-2	WHITE	23	17
	PLOT SCALE = 10.0000' / in.	CHECKED -	REVISED -					
	PLOT DATE = 5/29/2013	DATE -	REVISED -					
STATE OF ILLINOIS DEPARTMENT OF TRANSPORTATION				CROSS SECTIONS - IL 1				
				SCALE:	SHEET	OF	SHEETS	STA. 797+25.00 TO STA. 797+50.00
				ILLINOIS FED. AID PROJECT				CONTRACT NO. 78312