


DATE	
BY	
FINAL SURVEY	
SURVEYED	
NOTE BOOK	
PLATTED	
TEMPLATE	
AREAS	
CHECKED	

DATE	
BY	
ORIGINAL SURVEY	
SURVEYED	
NOTE BOOK	
PLATTED	
TEMPLATE	
AREAS	
CHECKED	

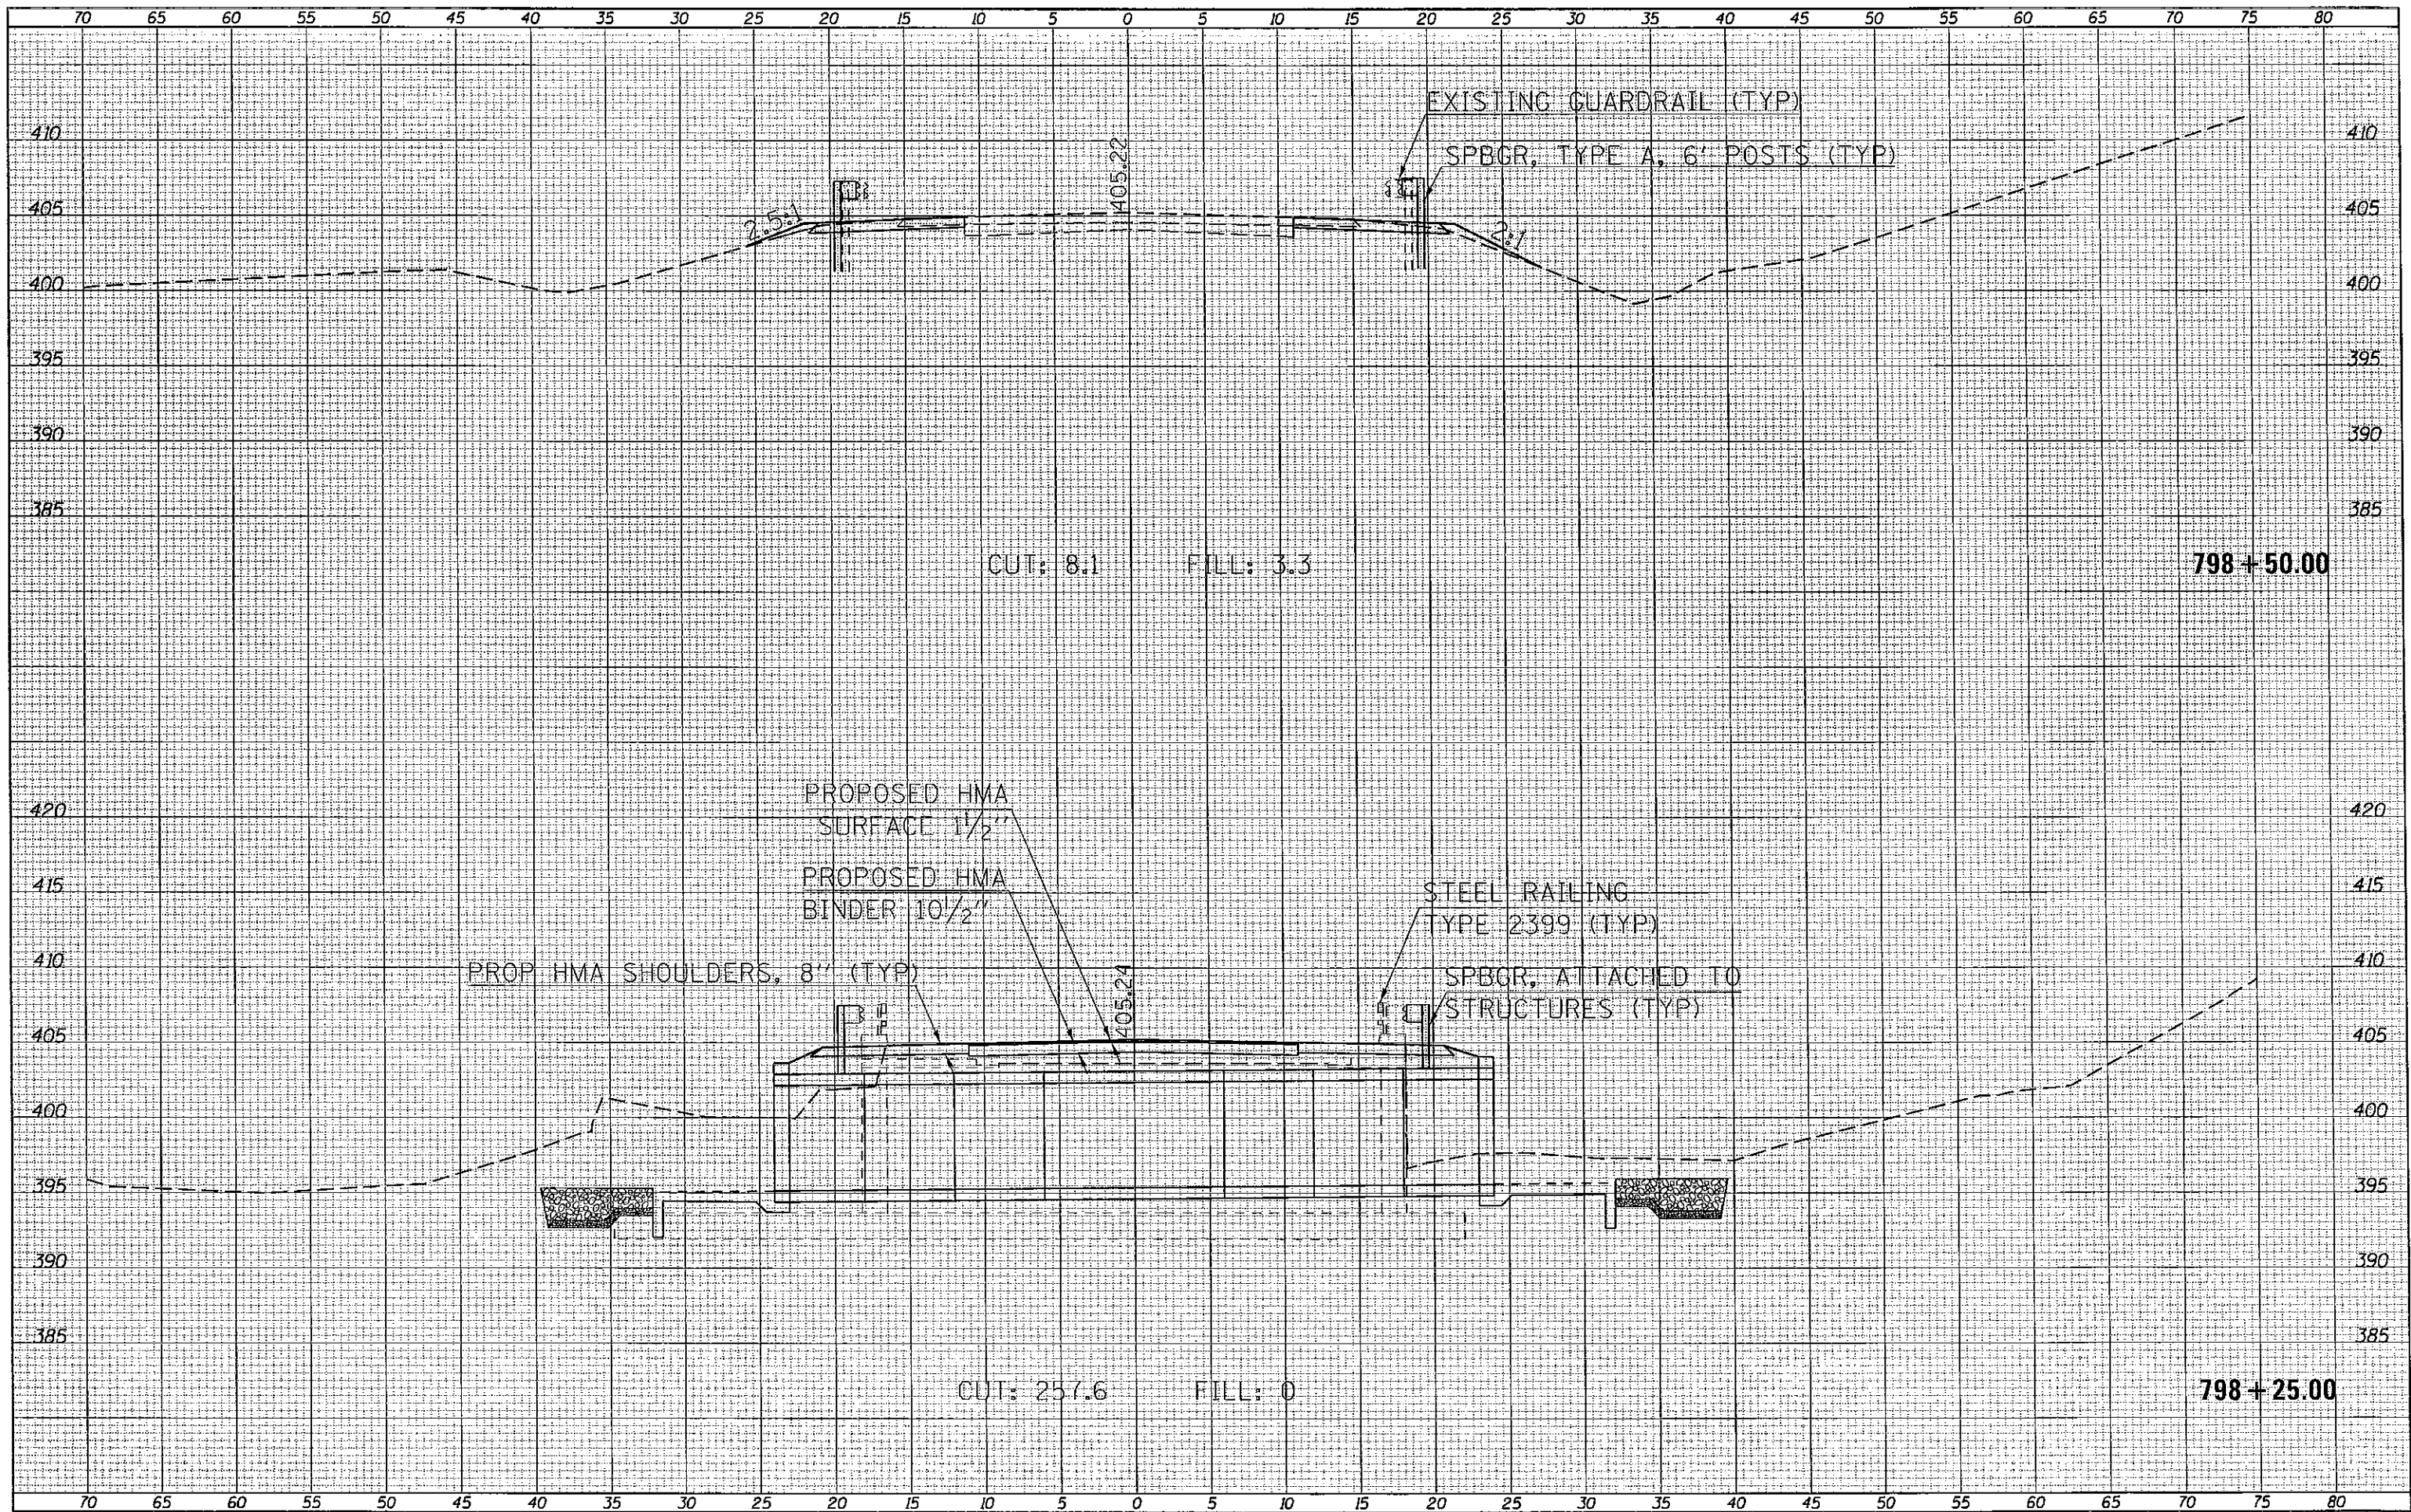

FILE NAME =	USER NAME = walkerra	DESIGNED -	REVISED -	<b>STATE OF ILLINOIS</b> <b>DEPARTMENT OF TRANSPORTATION</b>	<b>CROSS SECTIONS - IL 1</b>		F.A.P. RTE.	SECTION	COUNTY	TOTAL SHEETS	SHEET NO.	
os:\work\pvidos\walkerra\08326433\78312-shj\sections.dgn		DRAWN -	REVISED -		332	2B-2	WHITE	23	19	CONTRACT NO. 78312		
		CHECKED -	REVISED -		SCALE:	SHEET	OF	SHEETS	STA. 798+25.00	TO STA. 798+50.00	ILLINOIS FED. AID PROJECT	
Default		DATE -	REVISED -									