



TYPICAL TANGENT SECTION
STA 692+35 TO STA 695+10

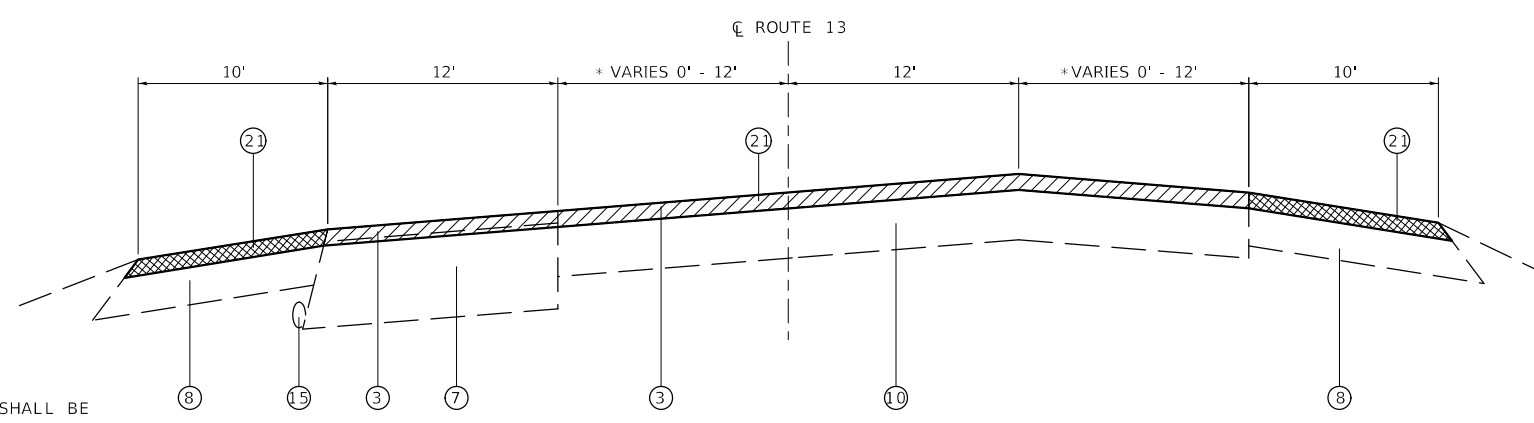


TYPICAL TANGENT SECTION
STA 731+80 TO STA 738+80
*STA 731+80 TO STA 734+35

NOTE:
IN GUTTER SECTIONS THE EDGE OF PAVEMENT SHALL BE THE CONTROLLING POINT FOR MILLING OPERATIONS. THE CROSS SLOPE SHALL BE 2% IN TANGENT SECTIONS. MATCH EXISTING CROSS SLOPE IN SUPERELEVATED SECTIONS.

IN NON-GUTTER SECTIONS THE CENTERLINE SHALL BE THE CONTROLLING POINT FOR MILLING OPERATIONS. THE CROSS SLOPE SHALL BE 2% IN TANGENT SECTIONS. MATCH EXISTING CROSS SLOPE IN SUPERELEVATED SECTIONS.

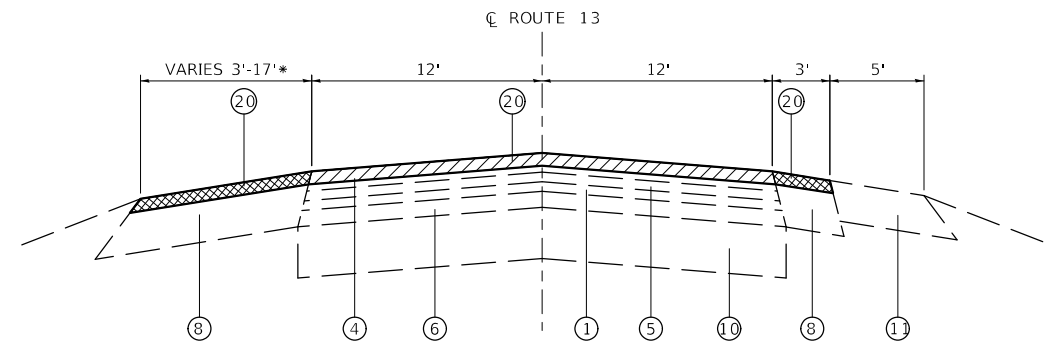



TYPICAL TANGENT SECTION
STA 702+65 TO STA 706+30
* 9' - STA 703+25
17' - STA 704+25 TO STA 705+05
9' - STA 705+85

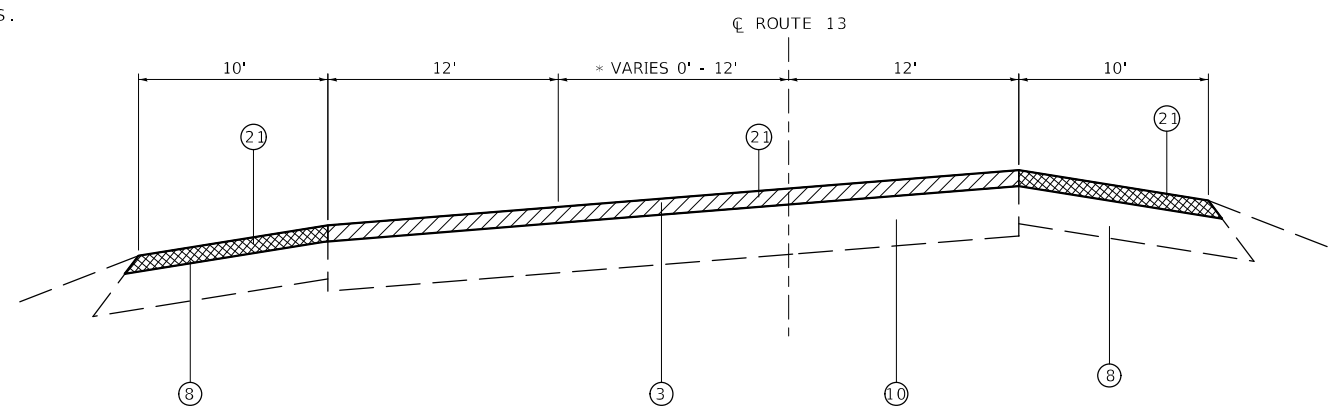


TYPICAL TANGENT SECTION
STA 738+80 TO STA 745+40
*STA 742+15 TO STA 745+40

LEGEND

- ① EXISTING HMA SURFACE 1" TO 1 1/2"
- ② EXISTING HMA SURFACE 1 3/4"
- ③ EXISTING HMA SURFACE 2" TO 3"
- ④ EXISTING HMA SURFACE 3" TO 4"
- ⑤ EXISTING HMA LEVELING COURSE DEPTH VARIES
- ⑥ EXISTING HMA BASE COURSE 3" TO 4"
- ⑦ EXISTING HMA BASE COURSE 10" TO 12"
- ⑧ EXISTING HMA SHOULDER
- ⑨ EXISTING CURB AND GUTTER
- ⑩ EXISTING PCC PAVEMENT DEPTH VARIES
- ⑪ EXISTING AGGREGATE SHOULDER
- ⑫ EXISTING SHOULDER INLET HMA CURBING
- ⑬ EXISTING GUARDRAIL
- ⑭ EXISTING CONCRETE "V" DITCH
- ⑮ EXISTING 4" UNDERDRAIN
- ⑯ EXISTING BRIDGE DECK
- ⑰ EXISTING RIP-RAP SLOPE PROTECTION
- ⑱ EXISTING SHOULDER INLET WOOD CURBING
- ⑲ EXISTING CONCRETE BARRIER WITH METAL RAIL
- ⑳ PROPOSED HMA SURFACE REMOVAL - 2"
- ㉑ PROPOSED HMA SURFACE REMOVAL - 2 1/2"

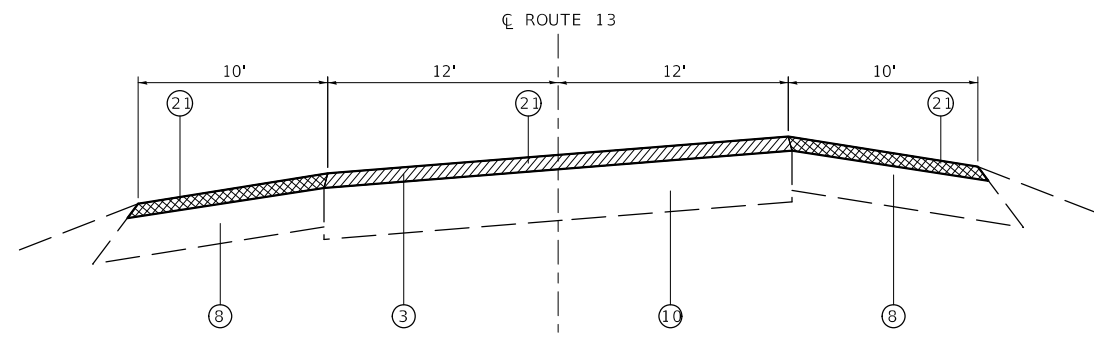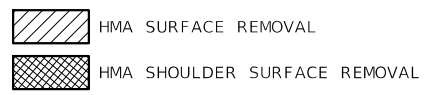

TYPICAL SUPERELEVATED SECTION
STA 719+50 TO STA 731+80

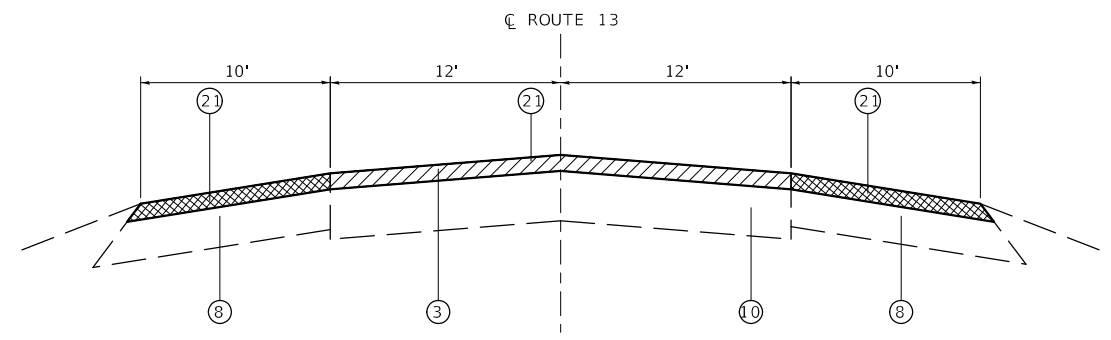

TYPICAL TANGENT SECTION
STA 745+40 TO STA 788+15

MODEL: Default
FILE NAME: 76J16 07-pts-Typ.dgn

USER NAME = gowens	DESIGNED - TWC	REVISED -
	DRAWN - GDO	REVISED -
PLOT SCALE = 10.0000 ' / in.	CHECKED - STS	REVISED -
PLOT DATE = 2/12/2019	DATE - 2/12/2019	REVISED -

**STATE OF ILLINOIS
DEPARTMENT OF TRANSPORTATION**

**EXISTING TYPICAL SECTIONS
(SHEET 3 OF 8)**

SCALE: 10.0000 ' / in. SHEET 3 OF 8 SHEETS STA. TO STA.

F.A.P. RTE.	SECTION	COUNTY	TOTAL SHEETS	SHEET NO.
103	(27,25,38,56)RS	ST. CLAIR	87	8
CONTRACT NO. 76J16				
ILLINOIS FED. AID PROJECT				