


*REM & RE ELCBL FR CON-24'

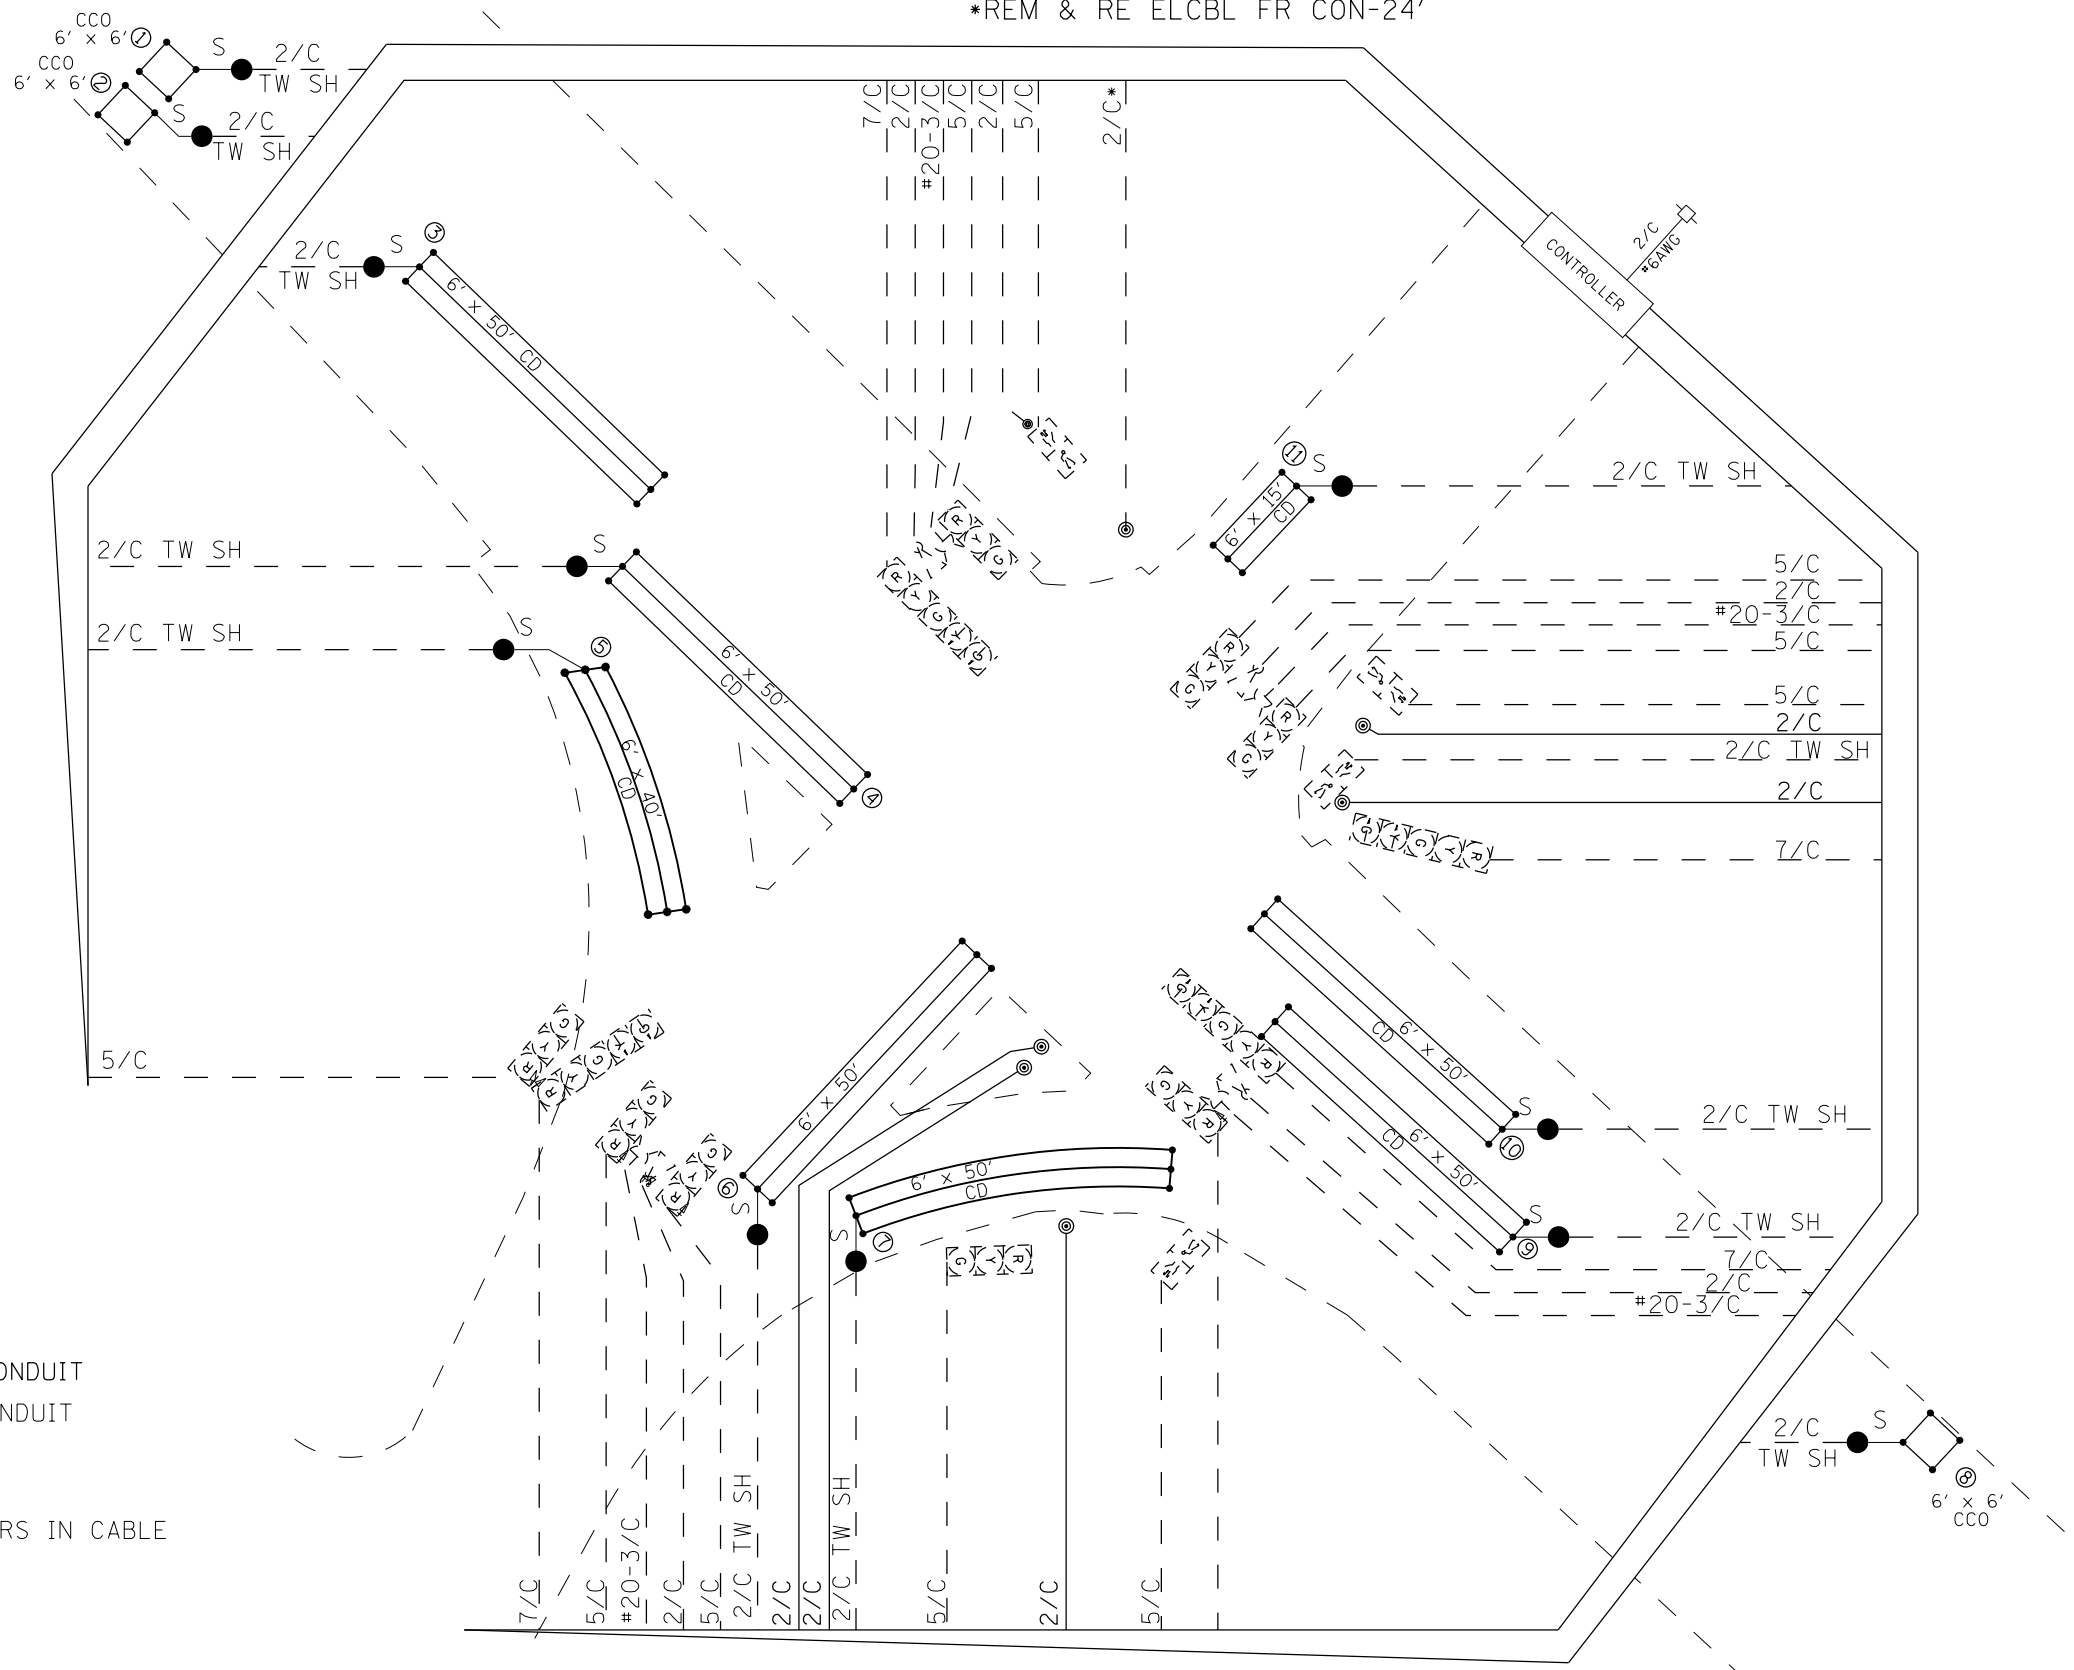

CABLE DIAGRAM LEGEND

- PROPOSED ELECTRIC CABLE IN CONDUIT
- - - EXISTING ELECTRIC CABLE IN CONDUIT
- S PROPOSED CABLE SPLICE
- 2/C INDICATES NUMBER OF CONDUCTORS IN CABLE
- TW SH TWISTED AND SHIELDED CABLE
- ⊠ EXISTING SERVICE INSTALLATION
- #6 INDICATES AMERICAN WIRE GAUGE (AWG) SIZE 6 CONDUCTORS (SEE GENERAL NOTES)

FILE NAME =	USER NAME = prestonme	DESIGNED -	REVISED -	STATE OF ILLINOIS DEPARTMENT OF TRANSPORTATION	DETECTOR LOOP REPLACEMENT IL 13 /15 & MAIN ST./OAK BROOK PUSH-BUTTON REPLACEMENT CABLE DIAGRAM	FAP	SECTION	COUNTY	TOTAL SHEETS	SHEET NO.	
pw:\IL\084EBIDINTEG.illinois.gov\PWIDOT\Documents\DOT Offices\District 8\Projects\0875.DRAWING\CADsheets\087516-sht-ts.dgn	PLOT SCALE = 29,9019 1/ in.	CHECKED -	REVISED -			103	(27,25,38,56)RS	ST. CLAIR	87	80	
PLOT DATE = 2/13/2019	DATE -	REVISED -				CONTRACT NO. 76J16					
						SCALE: SHEET NO. TS04 OF 11 SHEETS STA. TO STA.		FED. ROAD DIST. NO. ILLINOIS FED. AID PROJECT			