


DECK PLAN

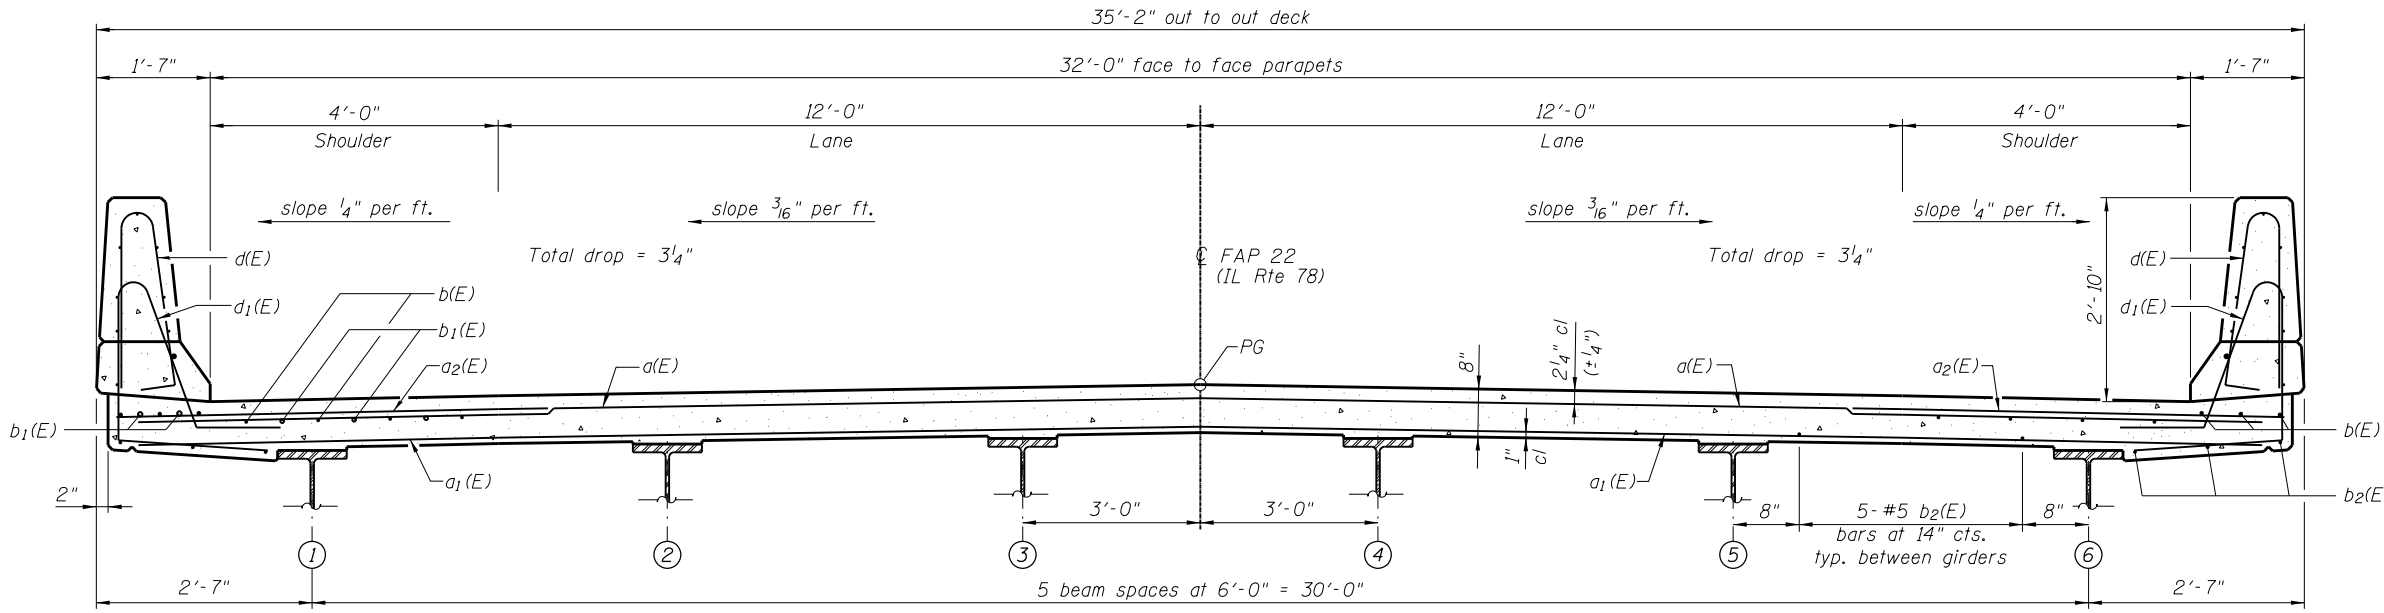

CROSS SECTION
(Looking Up Station)

MIN BAR LAP
(Deck)
#5 bar = 3'-6"

Notes:
See Sheet 8 of 22 for superstructure details and Bill of Material.
Bars indicated thus 20x3-#5 etc. indicates 20 lines of bars with 3 lengths per line.
See Sheet 8 of 22 for parapet reinforcement.
See Sheet 9 of 22 for Section A-A.

FILE NAME = p:\planning\omodo\11\inois.gov\p\DOT\Documents\DOT Offices\District 4\Projects\04_68758\CADD\Drawings\IL78 Structural - IDOT Copres\deckplan.dgn

CHASTAIN & ASSOCIATES LLC
CONSULTING ENGINEERS
184-001397

USER NAME = jacobsmr
PLOT TIME = 3:54:21 PM
PLOT SCALE = 2.0000' / in.
PLOT DATE = 5/9/2019

DESIGNED - ACB
CHECKED - JMB
DRAWN - RLK
CHECKED - JMB

REVISED -
REVISED -
REVISED -
REVISED -

STATE OF ILLINOIS
DEPARTMENT OF TRANSPORTATION

SUPERSTRUCTURE (PLAN AND CROSS SECTION)
STRUCTURE NO. 048-0095

SHEET NO. 7 OF 24 SHEETS

F.A.P. RTE.	SECTION	COUNTY	TOTAL SHEETS	SHEET NO.
22	48(I-B-1)BR(CR)	KNOX	94	35
CONTRACT NO. 68758				

ILLINOIS FED. AID PROJECT