


DATE	
BY	
FINAL SURVEY	SURVEYED
NOTE BOOK	PLOTTED
NO.	TEMPLATE
	AREAS
	CHECKED

DATE	
BY	
ORIGINAL SURVEY	SURVEYED
NOTE BOOK	PLOTTED
NO.	TEMPLATE
	AREAS
	CHECKED

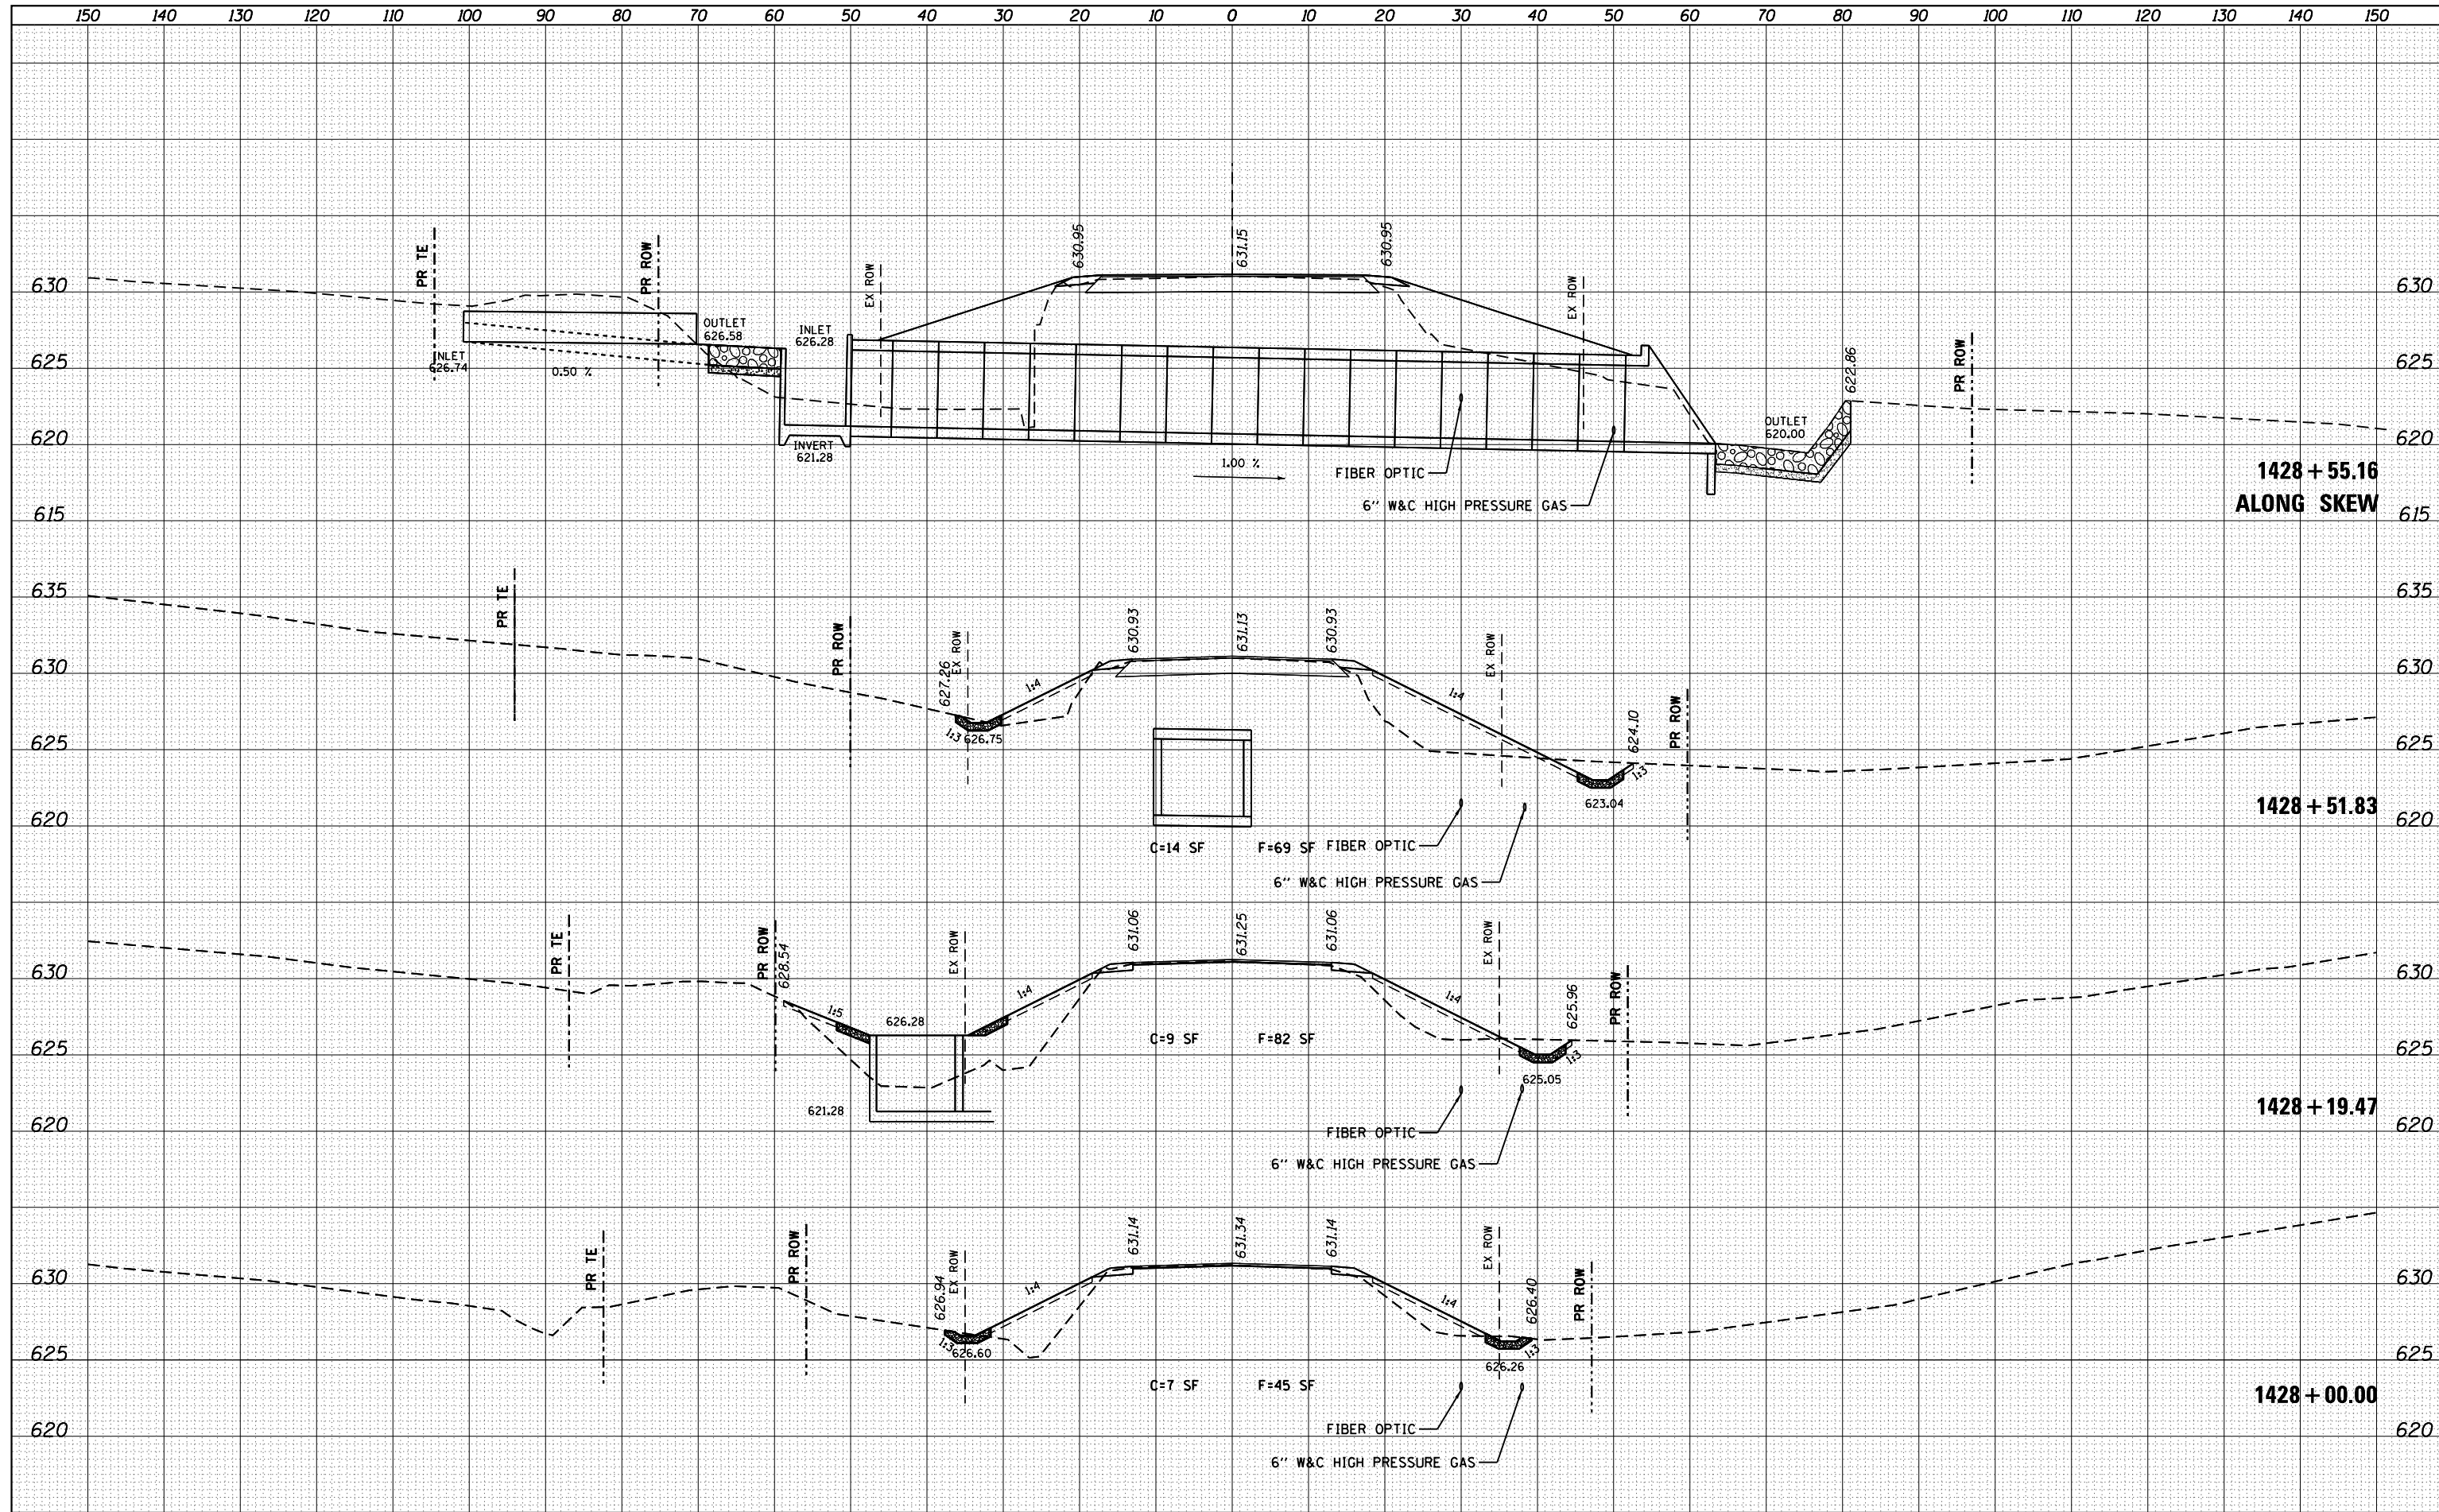

FILE NAME =	USER NAME = jacobsmr	DESIGNED -	REVISED -	<b>STATE OF ILLINOIS</b> <b>DEPARTMENT OF TRANSPORTATION</b>	<b>CROSS SECTIONS</b> <b>ILLINOIS ROUTE 78</b>	F.A.P. RTE.	SECTION	COUNTY	TOTAL SHEETS	SHEET NO.	
Default	DOT Offices\District 4\Projects\D4_68758\CAD\DRAWING\Sheets\Fehr_Graham - IDOT Copies\1428+00.00-1428+55.16.dgn	CHECKED -	REVISED -			22	48(B-1)BR;CRJ	KNOX	94	75	
FEHR GRAHAM PROJECT NO 15-10048	PLOT SCALE = 20.000000' / in.	DATE -	REVISED -			CONTRACT NO. 68758					
	PLOT DATE = 5/10/2019					ILLINOIS FED. AID PROJECT					