


DATE	
BY	
SURVEYED	
PLOTTED	
TEMPLATE	
AREAS	
CHECKED	
FINAL SURVEY	
NOTE BOOK	
NO.	

DATE	
BY	
SURVEYED	
PLOTTED	
TEMPLATE	
AREAS	
CHECKED	
ORIGINAL SURVEY	
NOTE BOOK	
NO.	

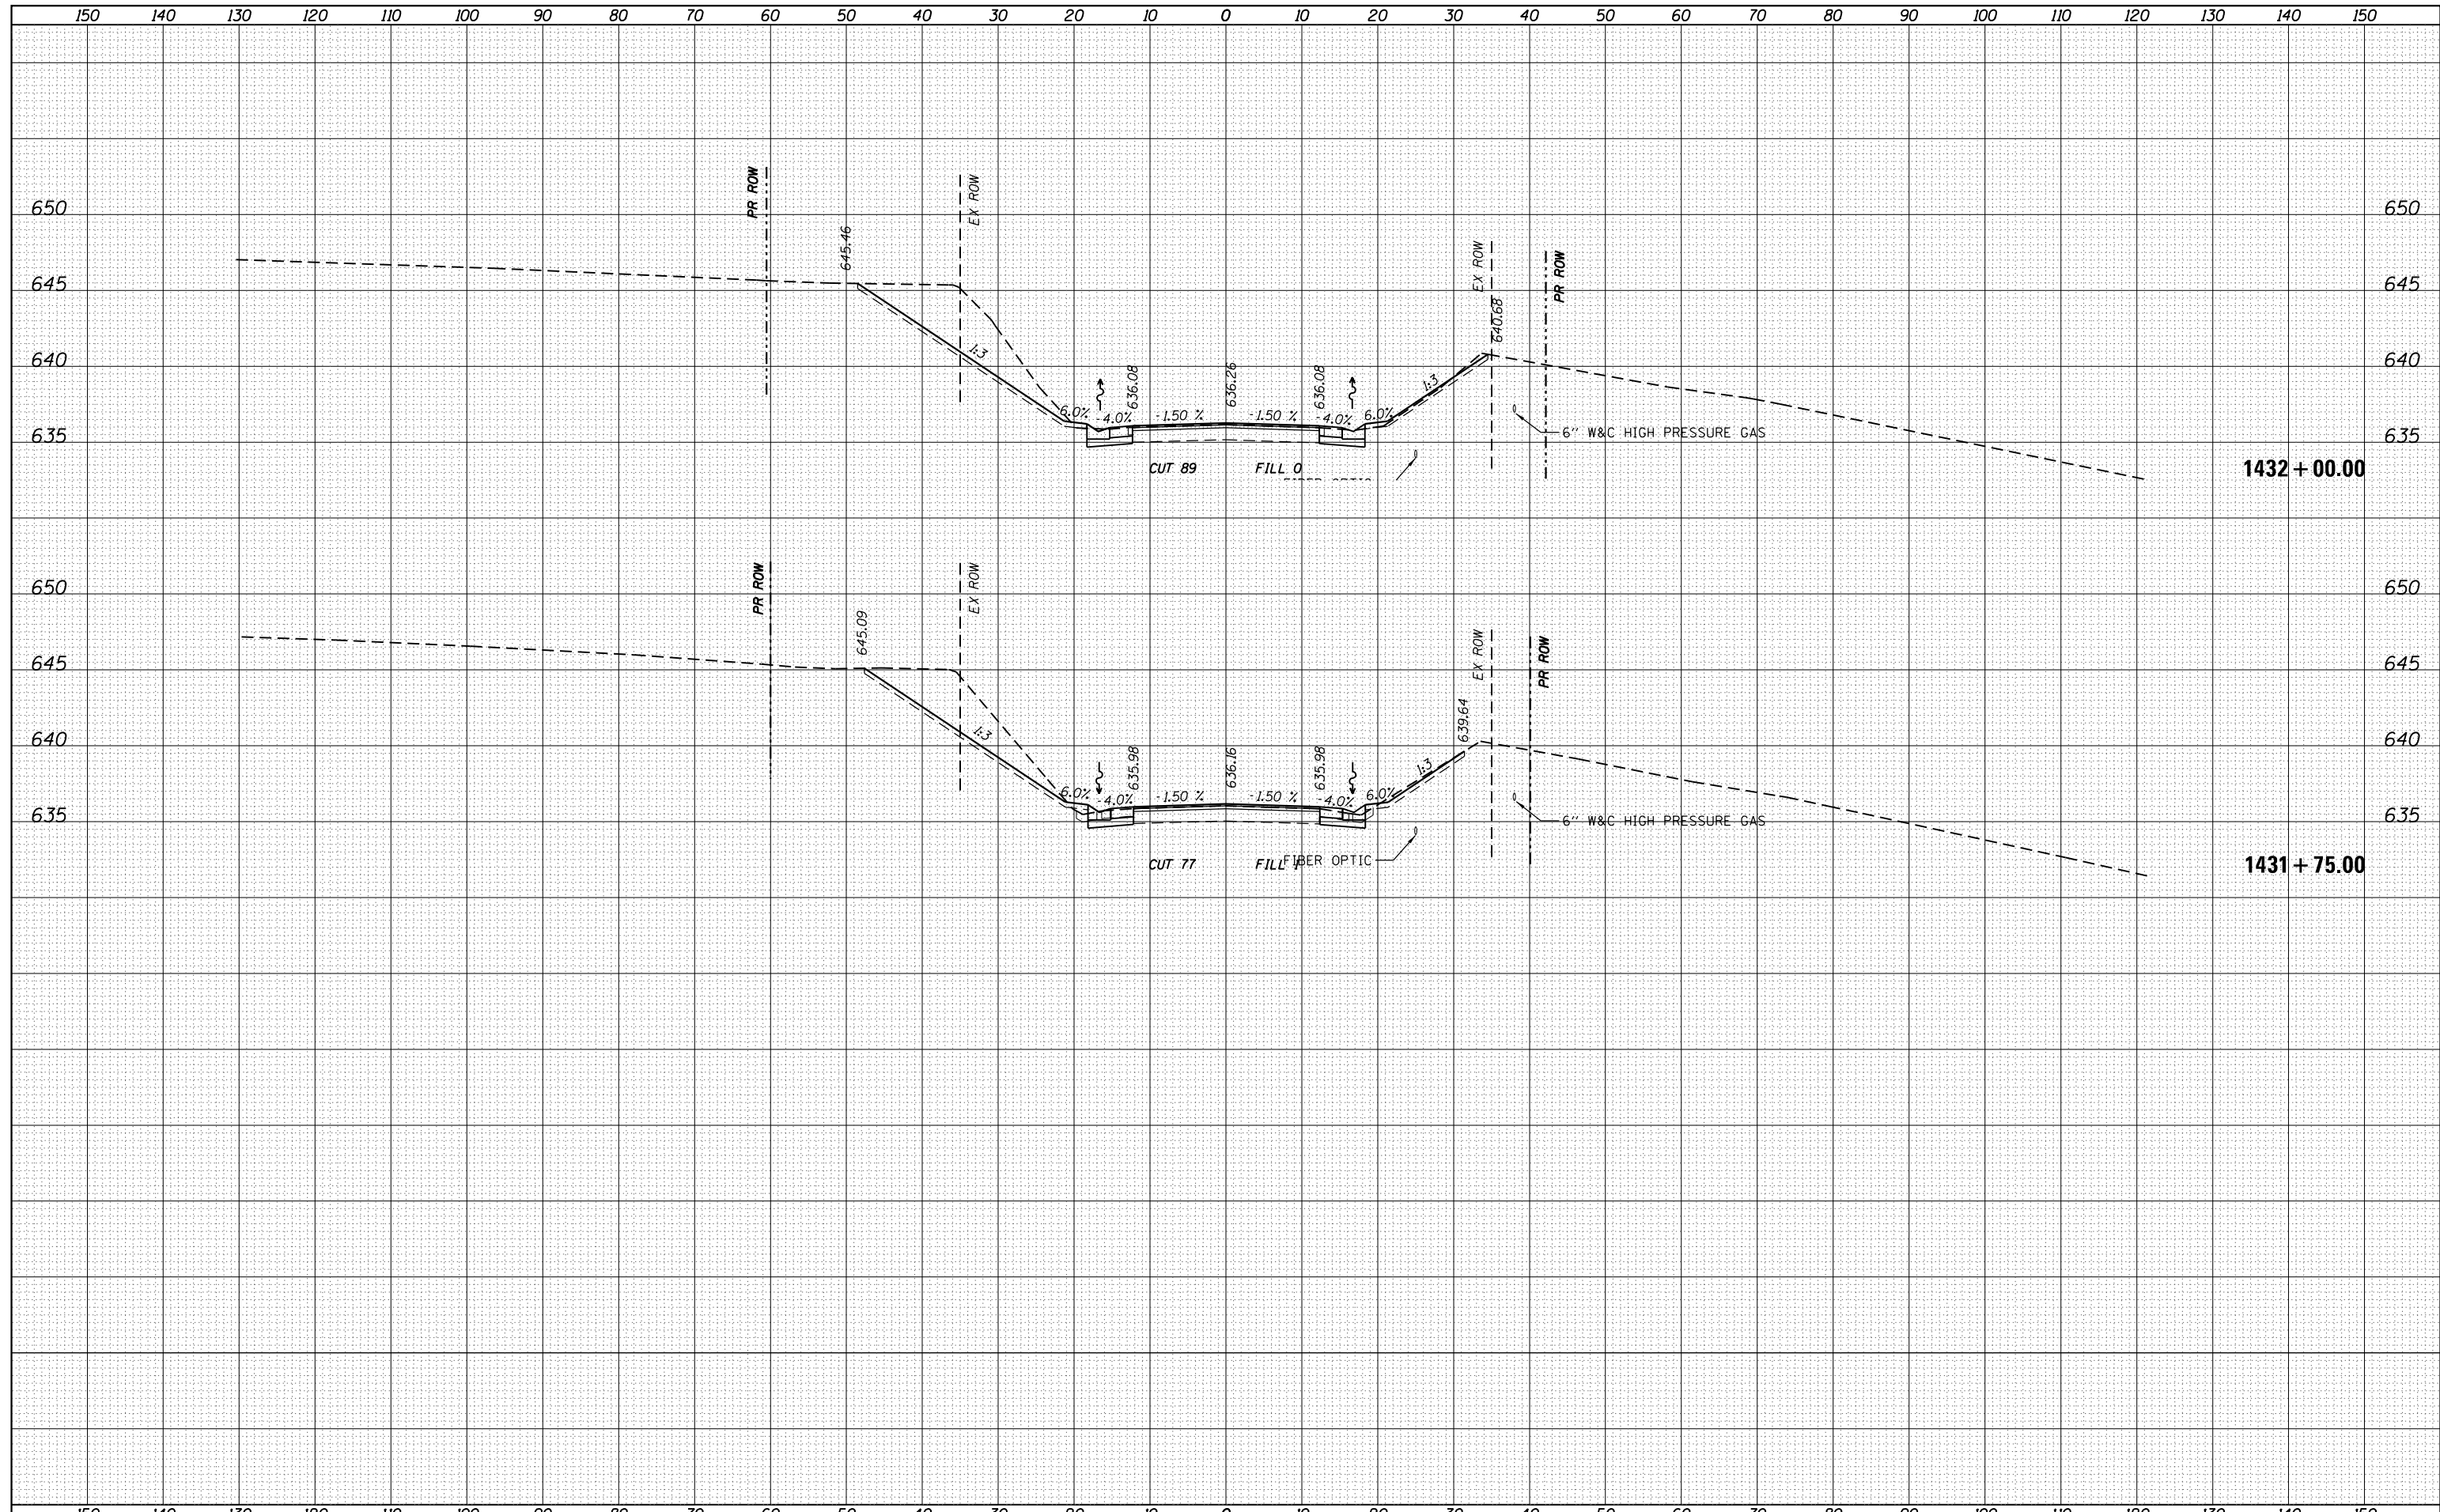

FILE NAME =	USER NAME = jacobsmr	DESIGNED - CHASTAIN	REVISED -	<p align="center"><b>STATE OF ILLINOIS</b> <b>DEPARTMENT OF TRANSPORTATION</b></p> <p align="center"><b>CROSS SECTIONS</b> <b>ILLINOIS ROUTE 78</b></p>	F.A. RTÉ.	SECTION	COUNTY	TOTAL SHEETS	SHEET NO.
		CHECKED - CAS	REVISED -		22	48(B-1)BR;CRJ	KNOX	94	79
		DATE - 5/17	REVISED -		CONTRACT NO. 68758				
					ILLINOIS FED. AID PROJECT				
SCALE: SHEET OF SHEETS STA. 1431+50.00 TO STA. 1432+00.00									