


DATE	
BY	
SURVEYED	
PLOTTED	
TEMPLATE	
AREAS	
AREAS CHECKED	
FINAL SURVEY	
NOTE BOOK	
NO.	

DATE	
BY	
SURVEYED	
PLOTTED	
TEMPLATE	
AREAS	
AREAS CHECKED	
ORIGINAL SURVEY	
NOTE BOOK	
NO.	

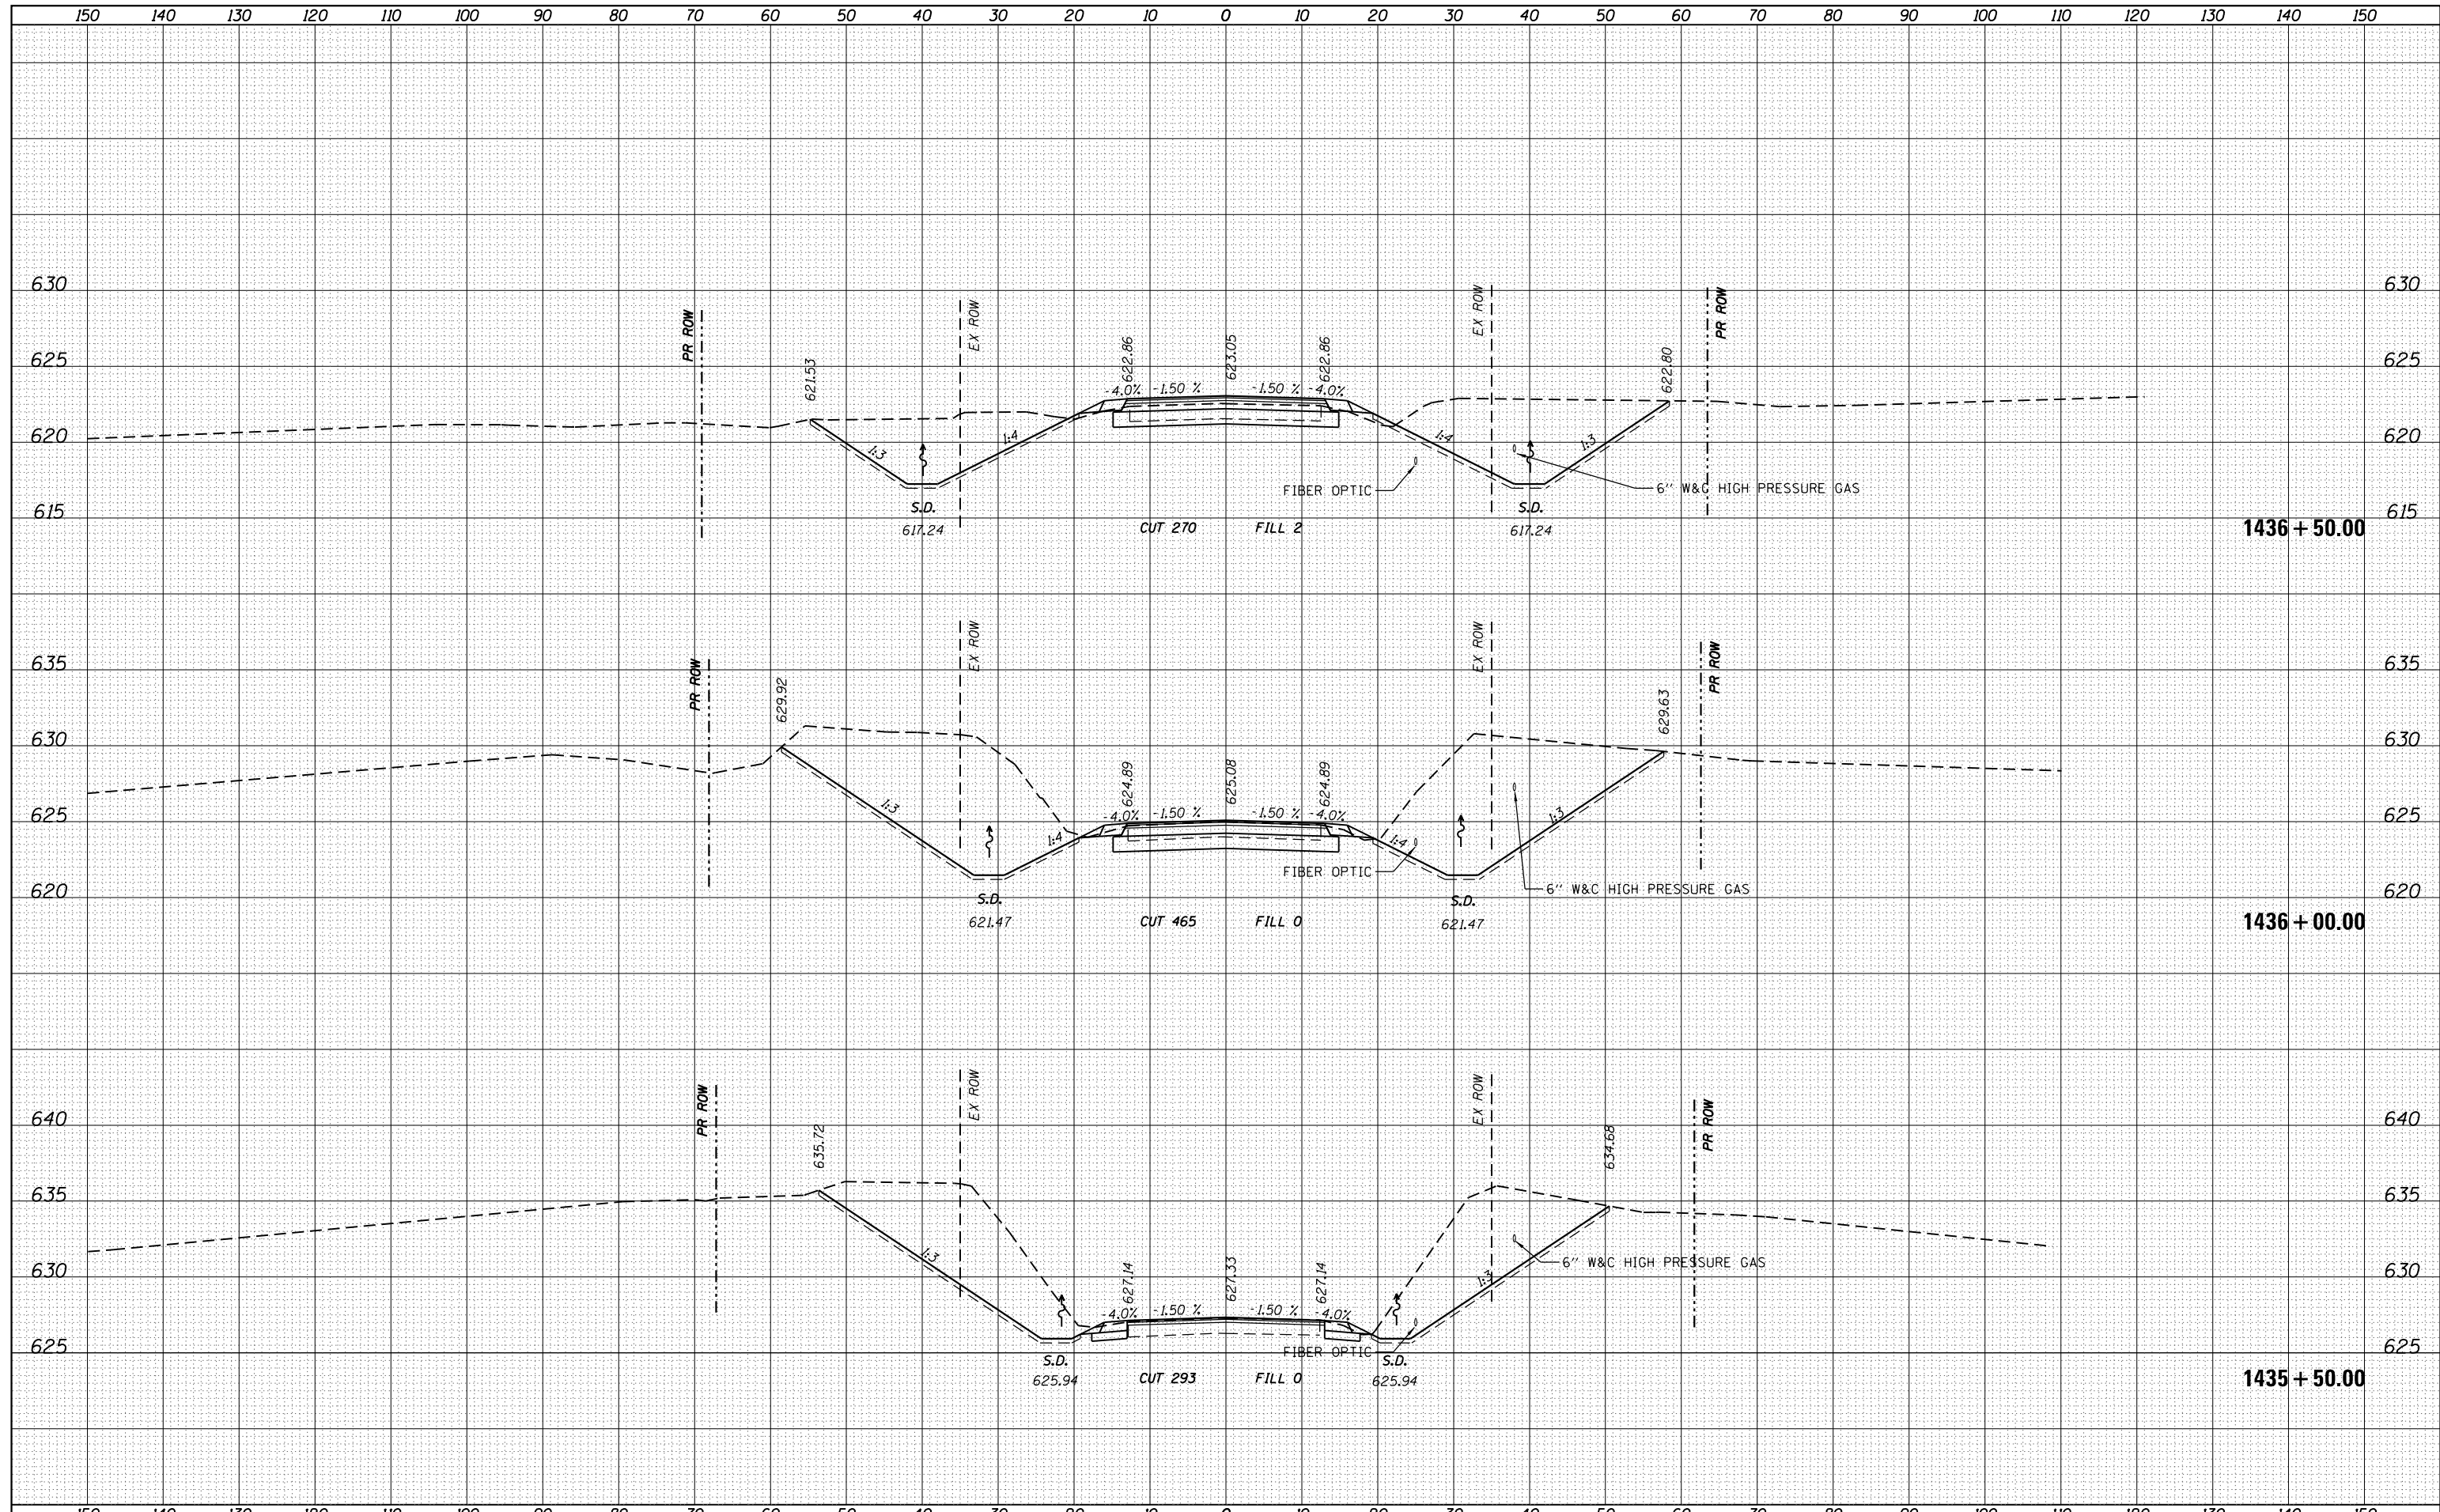

FILE NAME =	USER NAME = jacobsmr	DESIGNED - CHASTAIN	REVISED -	STATE OF ILLINOIS DEPARTMENT OF TRANSPORTATION	CROSS SECTIONS ILLINOIS ROUTE 78			F.A. RTE.	SECTION	COUNTY	TOTAL SHEETS	SHEET NO.
p:\planroom\dotillinois.gov\DOT\Documents\DOT Offices\District 4\Projects\D4_68758\CAD\DRAWINGS\Sheets\Chastain\DOT D468758-sht-xssh1.dwg		CHECKED - CAS	REVISED -		22	48(B-1)BR(CR)	KNOX	94	82			
PLOT SCALE = 20.0000' / in.		DATE - 5/17	REVISED -		CONTRACT NO. 68758							
PLOT DATE = 5/10/2019					ILLINOIS FED. AID PROJECT							
Default				SCALE:	SHEET	OF	SHEETS	STA. 1435+50.00 TO STA. 1436+50.00				