


BY	DATE
FINAL SURVEY	SURVEYED
NOTE BOOK	PLOTTED
	TEMPLATE
	AREAS
	CHECKED

BY	DATE
ORIGINAL SURVEY	SURVEYED
NOTE BOOK	PLOTTED
	TEMPLATE
	AREAS
	CHECKED

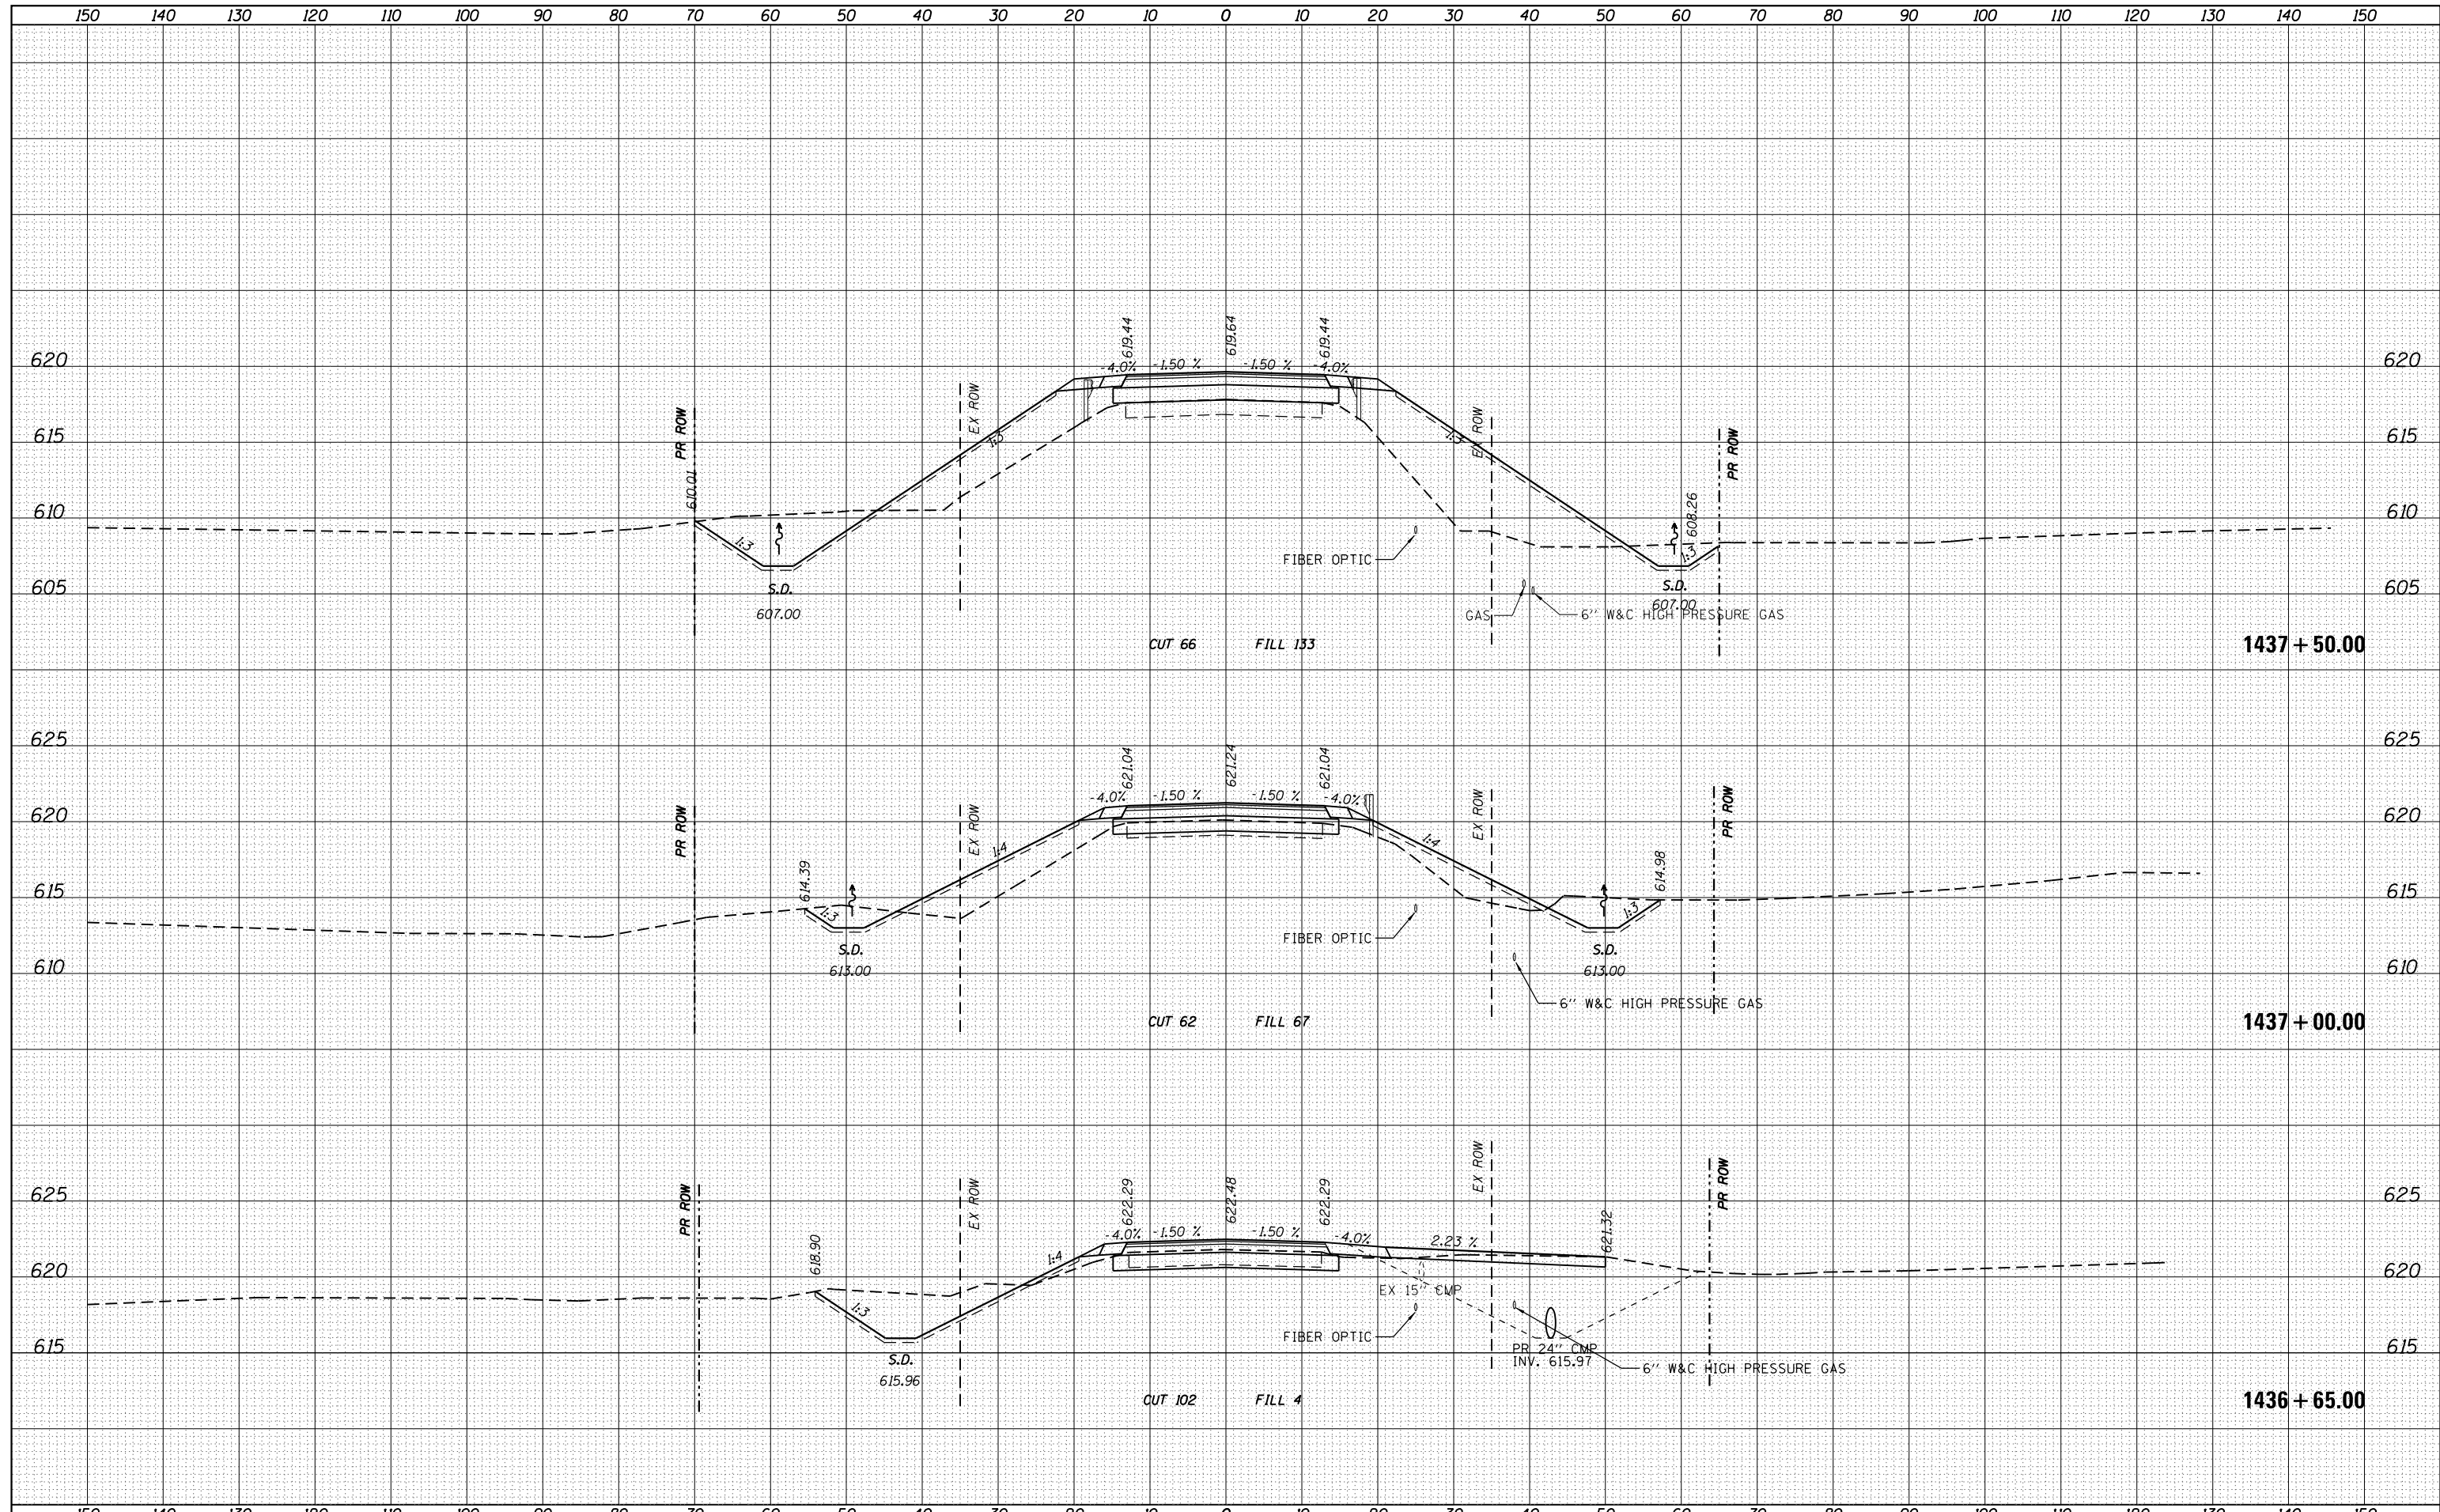

FILE NAME =	USER NAME = jacobsmr	DESIGNED - CHASTAIN	REVISSED -
		CHECKED - CAS	REVISSED -
		DATE - 5/17	REVISSED -

**STATE OF ILLINOIS  
DEPARTMENT OF TRANSPORTATION**

**CROSS SECTIONS  
ILLINOIS ROUTE 78**

F.A. RTE.	SECTION	COUNTY	TOTAL SHEETS	SHEET NO.
22	48(B-1)BR;CRJ	KNOX	94	83
CONTRACT NO. 68758				

SCALE:      SHEET      OF      SHEETS      STA. 1436+65.00 TO STA. 1437+50.00

ILLINOIS FED. AID PROJECT