


|          |  |
|----------|--|
| DATE     |  |
| BY       |  |
| FINISHED |  |
| PLOTTED  |  |
| TEMPLATE |  |
| AREAS    |  |
| CHECKED  |  |
| NO.      |  |

|          |  |
|----------|--|
| DATE     |  |
| BY       |  |
| ORIGINAL |  |
| SURVEY   |  |
| NOTE     |  |
| BOOK     |  |
| AREAS    |  |
| CHECKED  |  |
| NO.      |  |

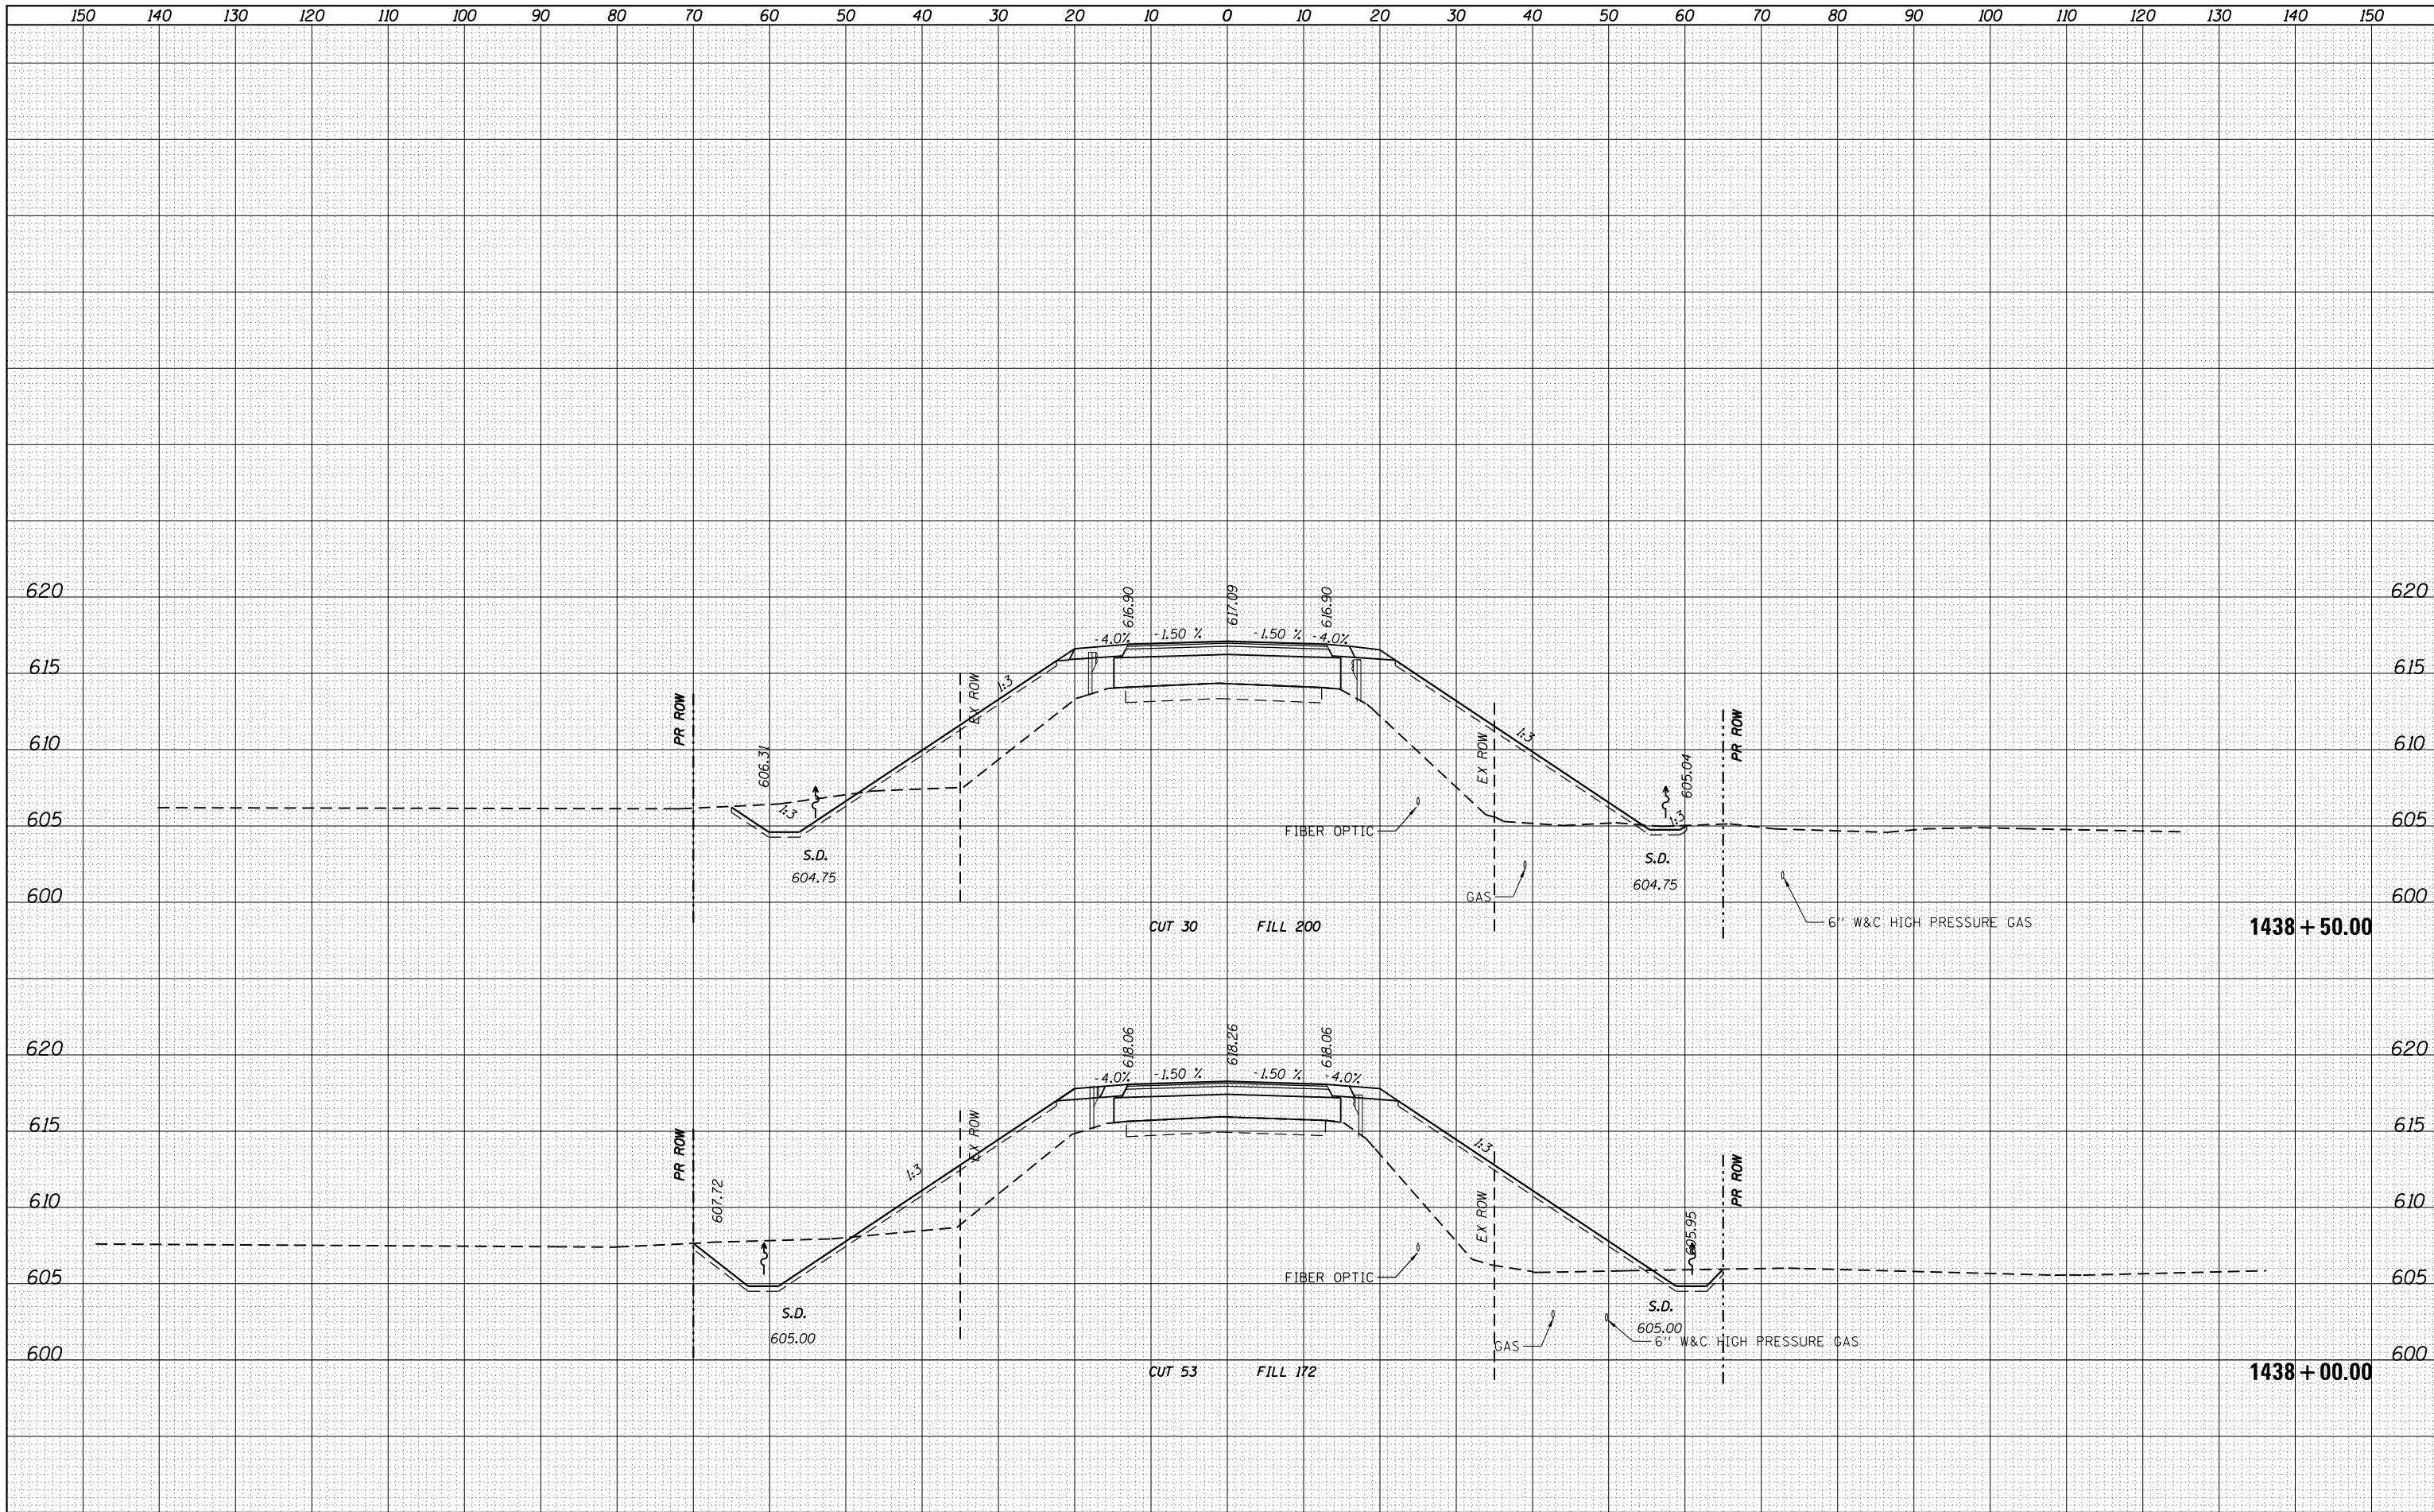

|                    |                              
|--------------------|------------------------------|---------------------|-----------|---|--|--|--|---|-------|----|--------|-----------------|-----------------------|---------------------------|-----------------|--------------|--|--|--|
| FILE NAME =        | USER NAME = jacobsm          | DESIGNED - CHASTAIN | REVISED - | <b>STATE OF ILLINOIS<br/>DEPARTMENT OF TRANSPORTATION</b> |  |  |  | <b>CROSS SECTIONS<br/>ILLINOIS ROUTE 78</b> |       |    |        | F.A. RTE. 22    | SECTION 48(B-1)BR(CR) | COUNTY KNOX               | TOTAL SHEETS 94 | SHEET NO. 84 |  |  |  |
| CONTRACT NO. 68758 | PLLOT SCALE = 20.0000' / in. | CHECKED - CAS       | REVISED - |   |  |  |  | SCALE:                                      | SHEET | OF | SHEETS | STA. 1438+00.00 | TO STA. 1438+50.00    | ILLINOIS FED. AID PROJECT |                 |              |  |  |  |
|                    | PLLOT DATE = 5/10/2019       | DATE - 5/17         | REVISED - |   |  |  |  |   |       |    |        |                 |                       |                           |                 |              |  |  |  |
|                    |                              