


DATE	
BY	
FINAL SURVEY	SURVEYED
NOTE BOOK NO.	PLOTTED
	TEMPLATE
	AREAS CHECKED

DATE	
BY	
ORIGINAL SURVEY	SURVEYED
NOTE BOOK NO.	PLOTTED
	TEMPLATE
	AREAS CHECKED

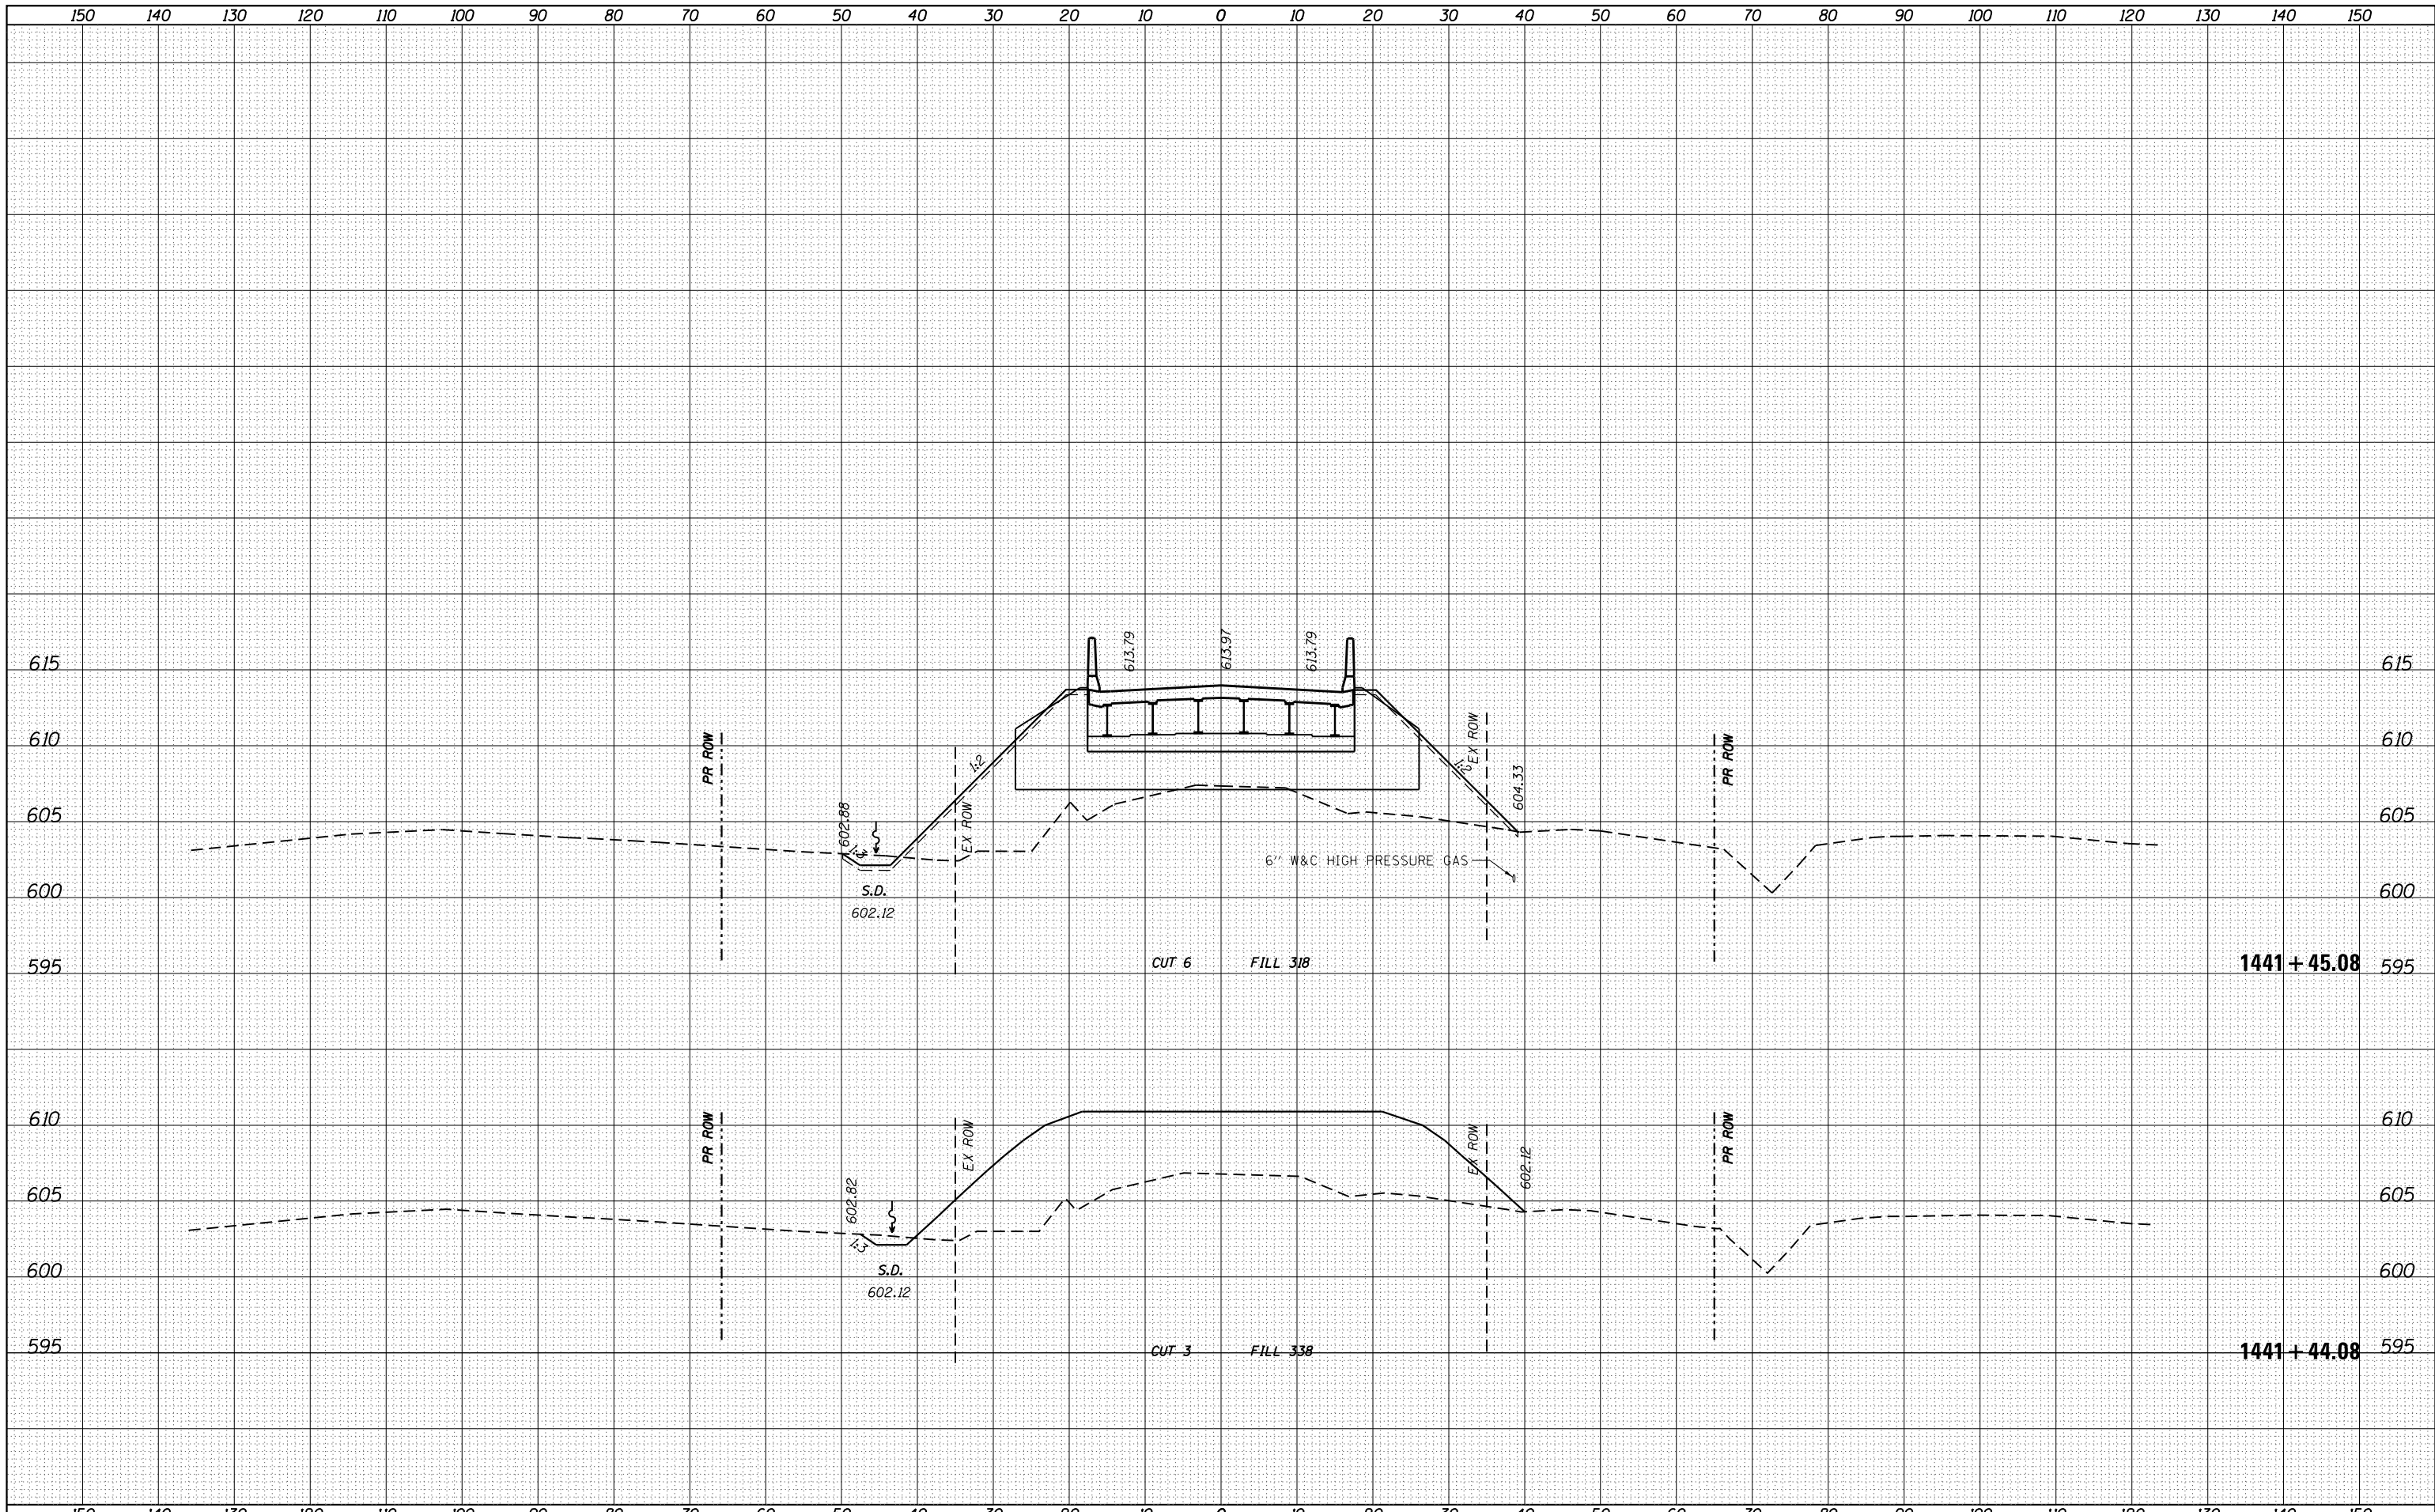

FILE NAME = p:\planroom.dot\illinois.gov\PI\DOT\Documents\DOT Offices\District 4\Projects\D4_68758\CADD\Drawings\Chal\D4_68758-sht-xssh1.dwg

USER NAME = jacobsmr	DESIGNED - CHASTAIN	REVISOR -
CHECKED - CAS	DATE - 5/17	REVISOR -
PLOT SCALE = 20.0000' / in.		REVISOR -
PLOT DATE = 5/10/2019		REVISOR -

**STATE OF ILLINOIS
DEPARTMENT OF TRANSPORTATION**

**CROSS SECTIONS
ILLINOIS ROUTE 78**

SCALE: SHEET OF SHEETS STA. 1441+44.08 TO STA. 1441+45.08

F.A. RTE.	SECTION	COUNTY	TOTAL SHEETS	SHEET NO.
22	48(B-1)BR(CR)	KNOX	94	90
				CONTRACT NO. 68758
ILLINOIS FED. AID PROJECT				