


DATE	
BY	
FINAL SURVEY	SURVEYED
NOTE BOOK	PLOTTED
NO.	TEMPLATE
	AREAS CHECKED
	AREAS CHECKED

DATE	
BY	
ORIGINAL SURVEY	SURVEYED
NOTE BOOK	PLOTTED
NO.	TEMPLATE
	AREAS CHECKED
	AREAS CHECKED

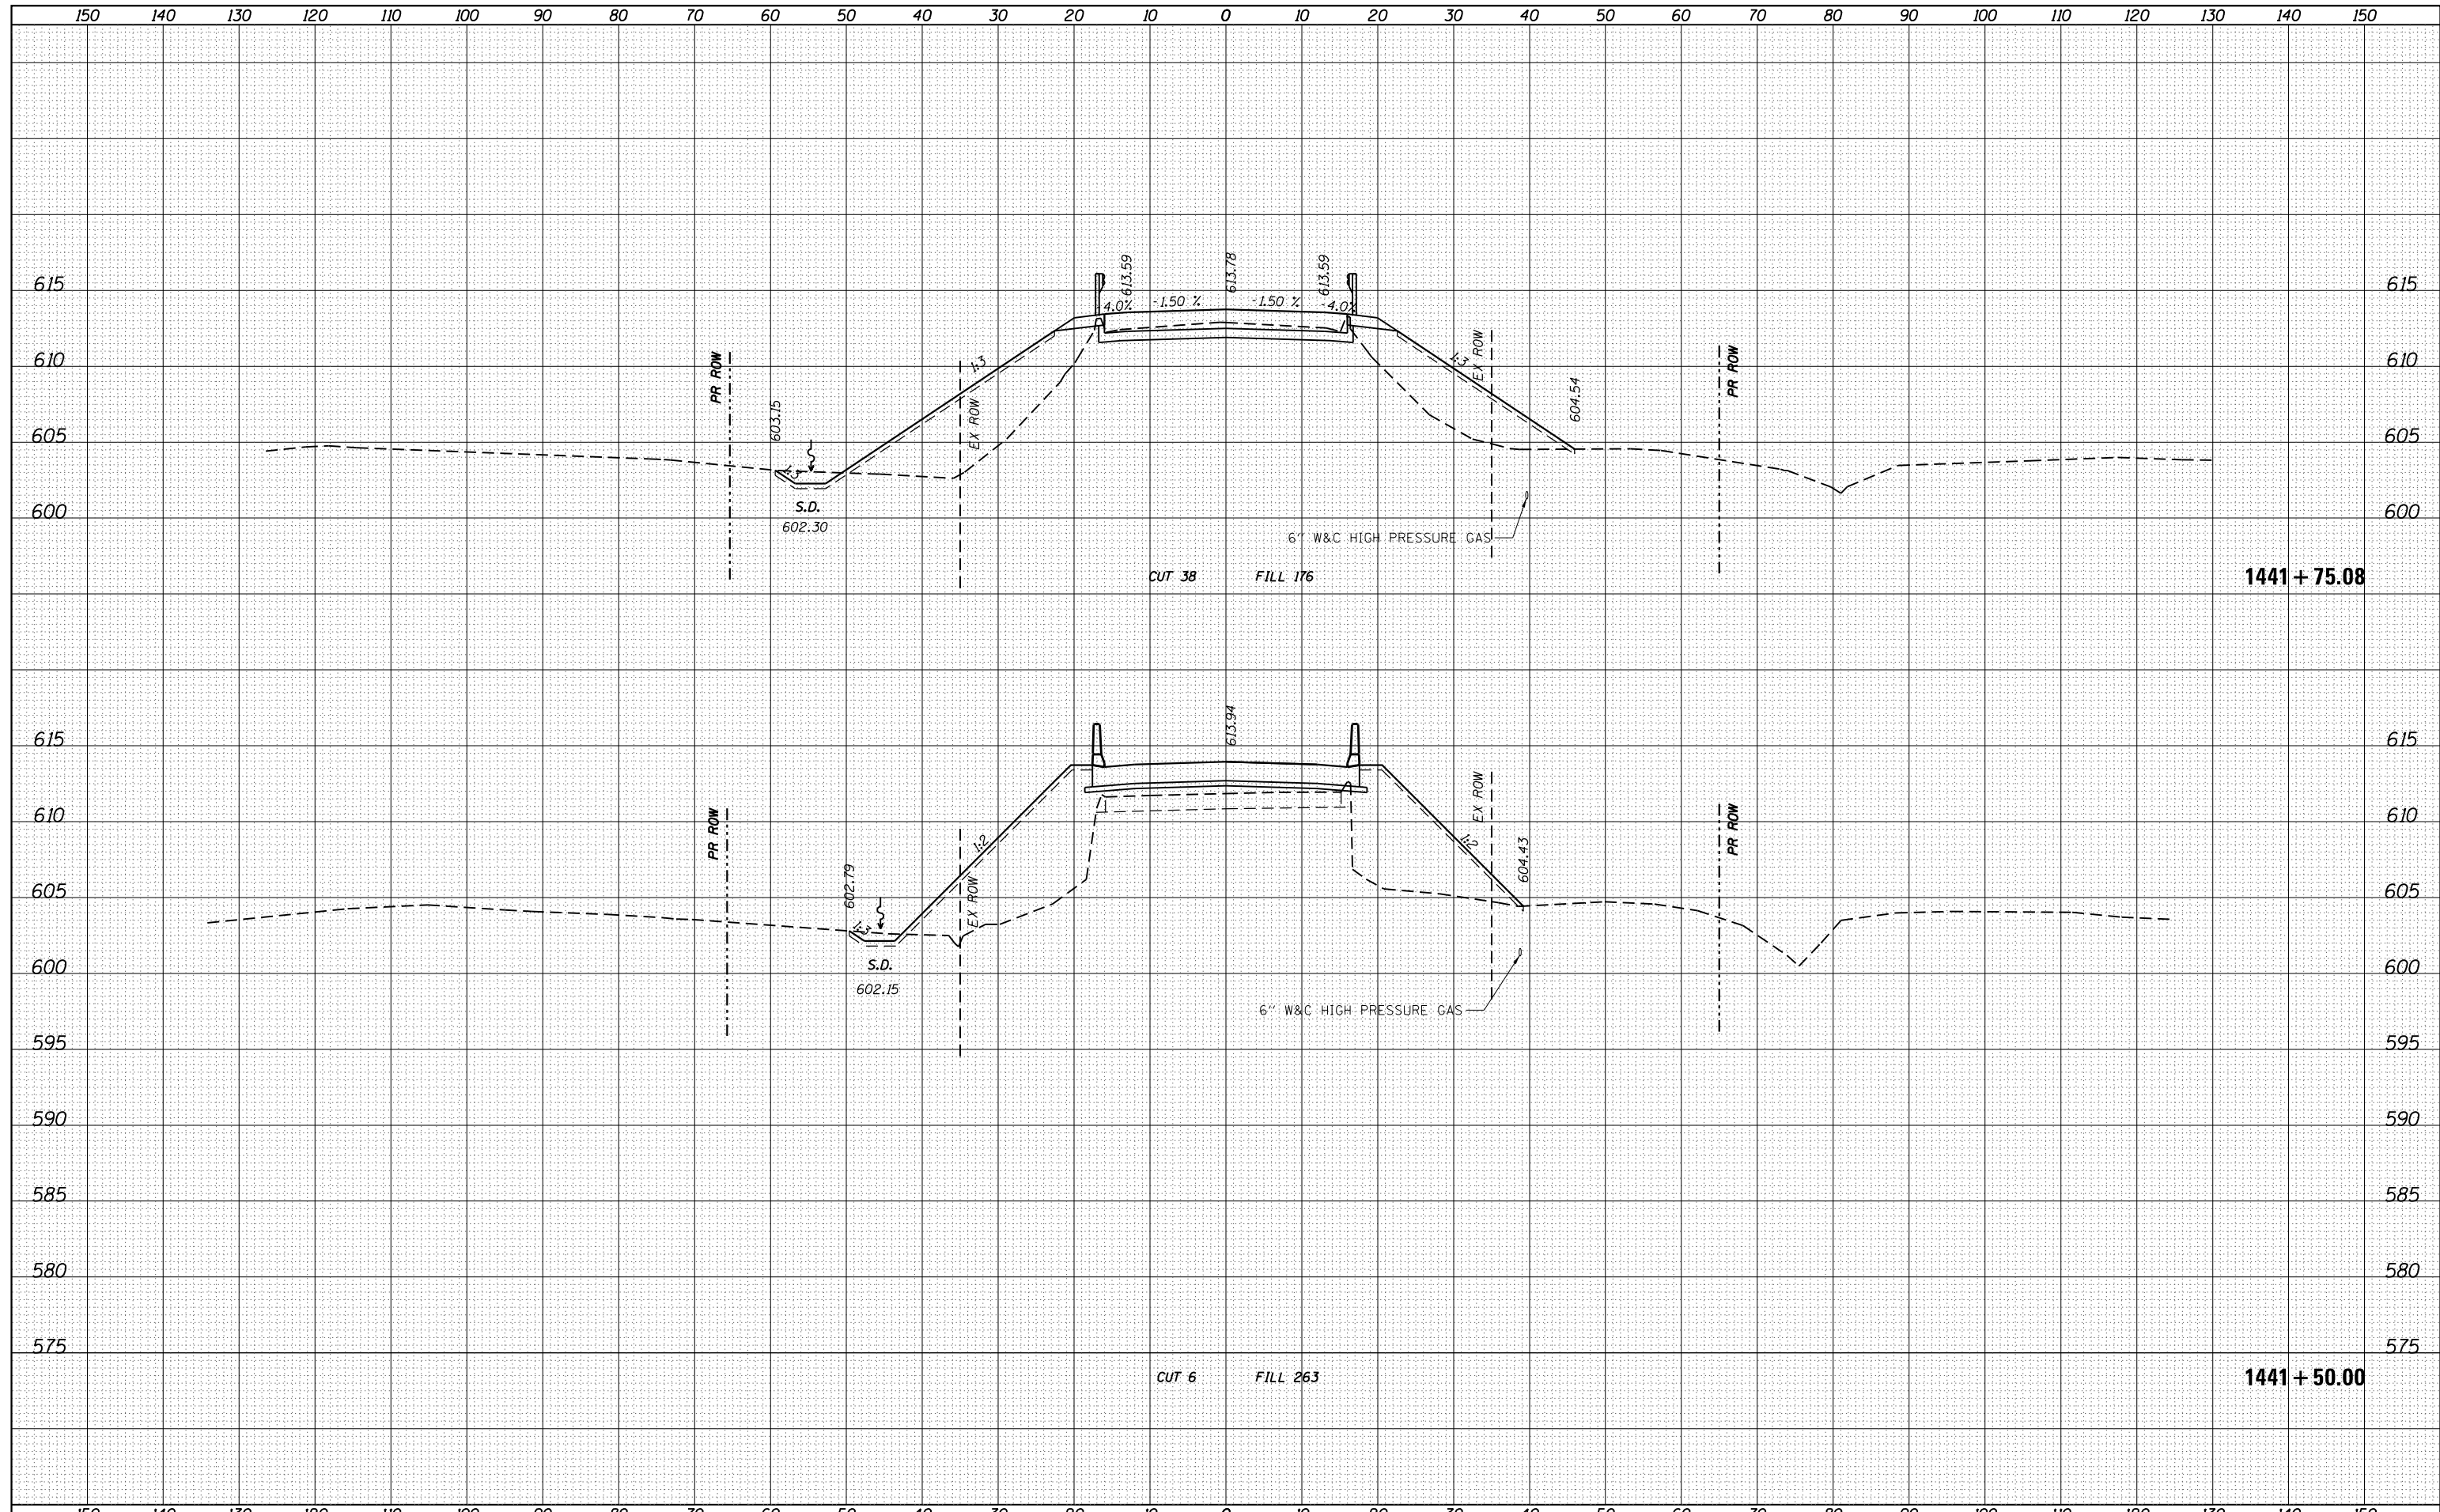

FILE NAME =	USER NAME = jacobsmr	DESIGNED - CHASTAIN	REVISED -	<b>STATE OF ILLINOIS DEPARTMENT OF TRANSPORTATION</b>	<b>CROSS SECTIONS ILLINOIS ROUTE 78</b>			F.A. RTE. 22	SECTION 48(B-1)BR;CRJ	COUNTY KNOX	TOTAL SHEETS 94	SHEET NO. 91
	PLOT SCALE = 20.0000' / in.	CHECKED - CAS	REVISED -		SCALE:	SHEET	OF	SHEETS	STA. 1441+50.00	TO STA. 1441+75.08	CONTRACT NO. 68758	
	PLOT DATE = 5/10/2019	DATE - 5/17	REVISED -		ILLINOIS FED. AID PROJECT							