



STAGE I

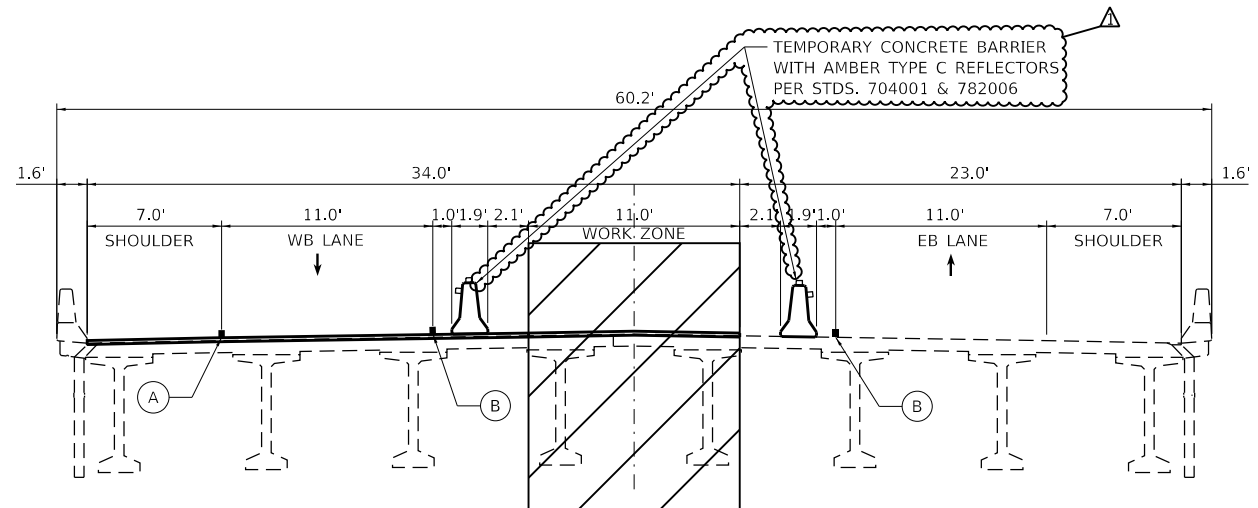

STAGE II

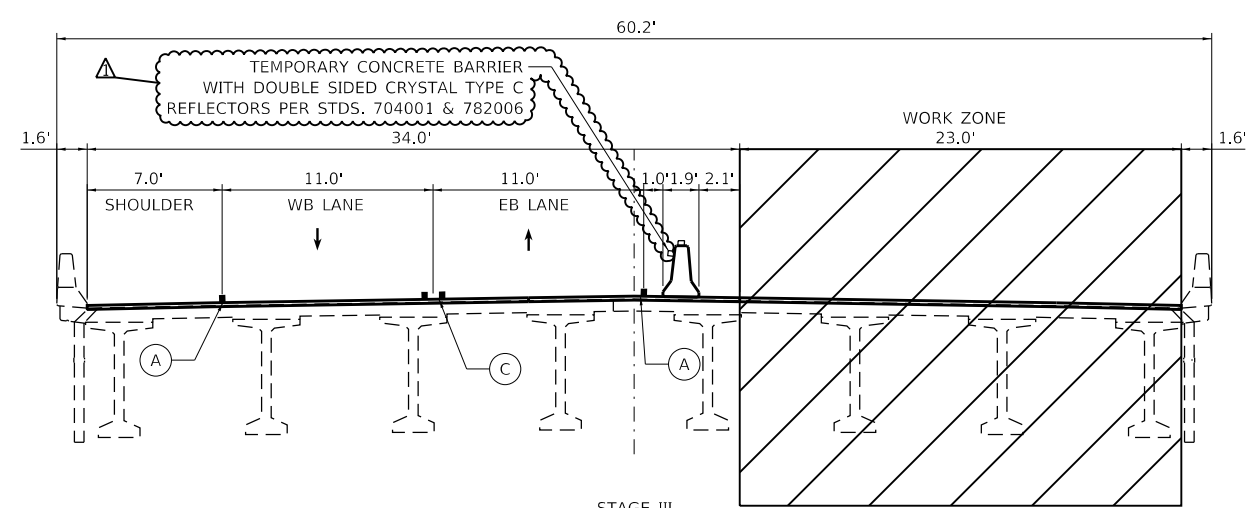

STAGE III

LEGEND

- (A) TEMPORARY PAVEMENT MARKING - LINE 4" - TYPE IV TAPE (SOLID WHITE)
- (B) TEMPORARY PAVEMENT MARKING - LINE 4" - TYPE IV TAPE (SOLID YELLOW)
- (C) TEMPORARY PAVEMENT MARKING - LINE 4" - TYPE IV TAPE (DOUBLE YELLOW)
- TEMPORARY CONCRETE BARRIER WITH TYPE C REFLECTORS PER STD. 704001 AND 782006

MODEL: Default  
 FILE: \\atlascad\atlascad\proj\6211\Documents\Projects\130703070 ST 002\002 W08 Devcon Ave over ABCR10 CAD\3 Sheets\05 Stage\1401D161T3B-shc-h04-Typ1.caf

<b>AEG</b> ATLAS ENGINEERING GROUP, LTD.	USER NAME = nappelt	DESIGNED - NKA	REVISED - BA 8/23/2024
	PLOT SCALE = 10.0000' / in.	DRAWN - NKA	REVISED -
	PLOT DATE = 12/19/2023	CHECKED - BA	REVISED -
		DATE - 06/28/2024	REVISED -


**STATE OF ILLINOIS  
 DEPARTMENT OF TRANSPORTATION**

**TRAFFIC CONTROL PLAN  
 TYPICAL SECTIONS**




SCALE: SHEET 2 OF 8 SHEETS STA. TO STA.

REVISED SHEET 8/28/2024

F.A.U. RTE.	SECTION	COUNTY	TOTAL SHEETS	SHEET NO.
1349	FAU 1349 22 BJ	COOK	27	6
CONTRACT NO. 62T38			ILLINOIS FED. AID PROJECT	

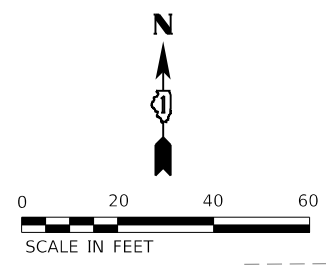



**END  
WORK ZONE  
SPEED LIMIT**  
G20-1103-6036  
14+08

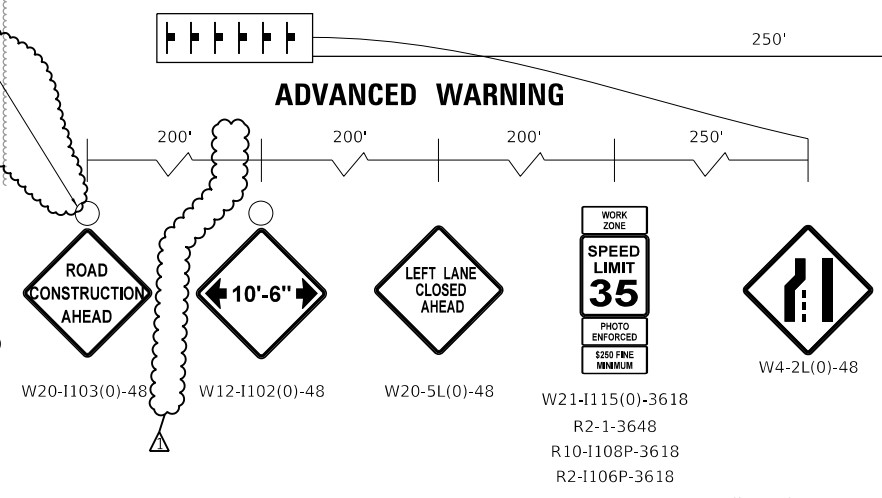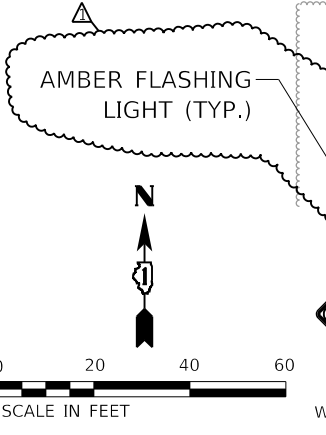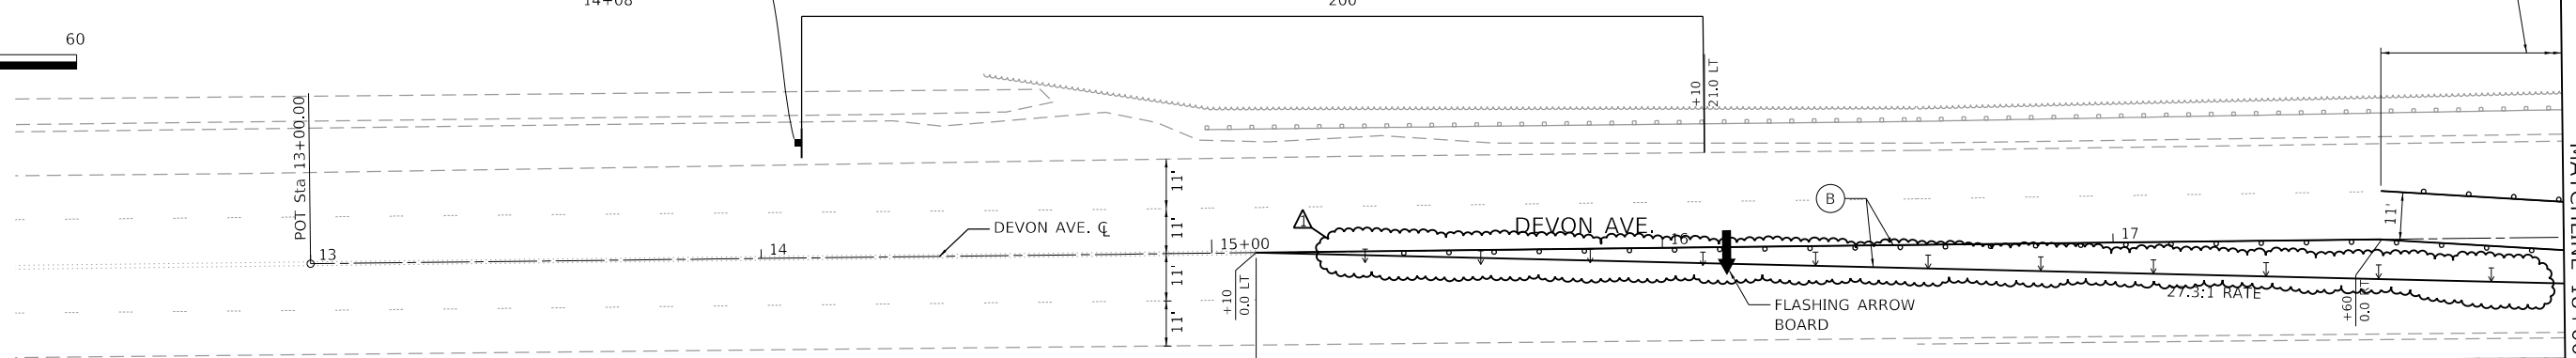

**TEMPORARY PAVEMENT MARKING LEGEND**


- (A) PAVT MARK LINE 4" SOLID WHITE - TYPE IV TAPE
- (B) PAVT MARK LINE 4" SOLID YELLOW - TYPE IV TAPE
- (C) PAVT MARK LINE 4" DOUBLE YELLOW @ 11" C-C - TYPE IV TAPE
- (D) PAVT MARK LINE 4" SKIP DASH WHITE (10'-30') - TYPE IV TAPE

NORTH BRANCH  
CHICAGO RIVER

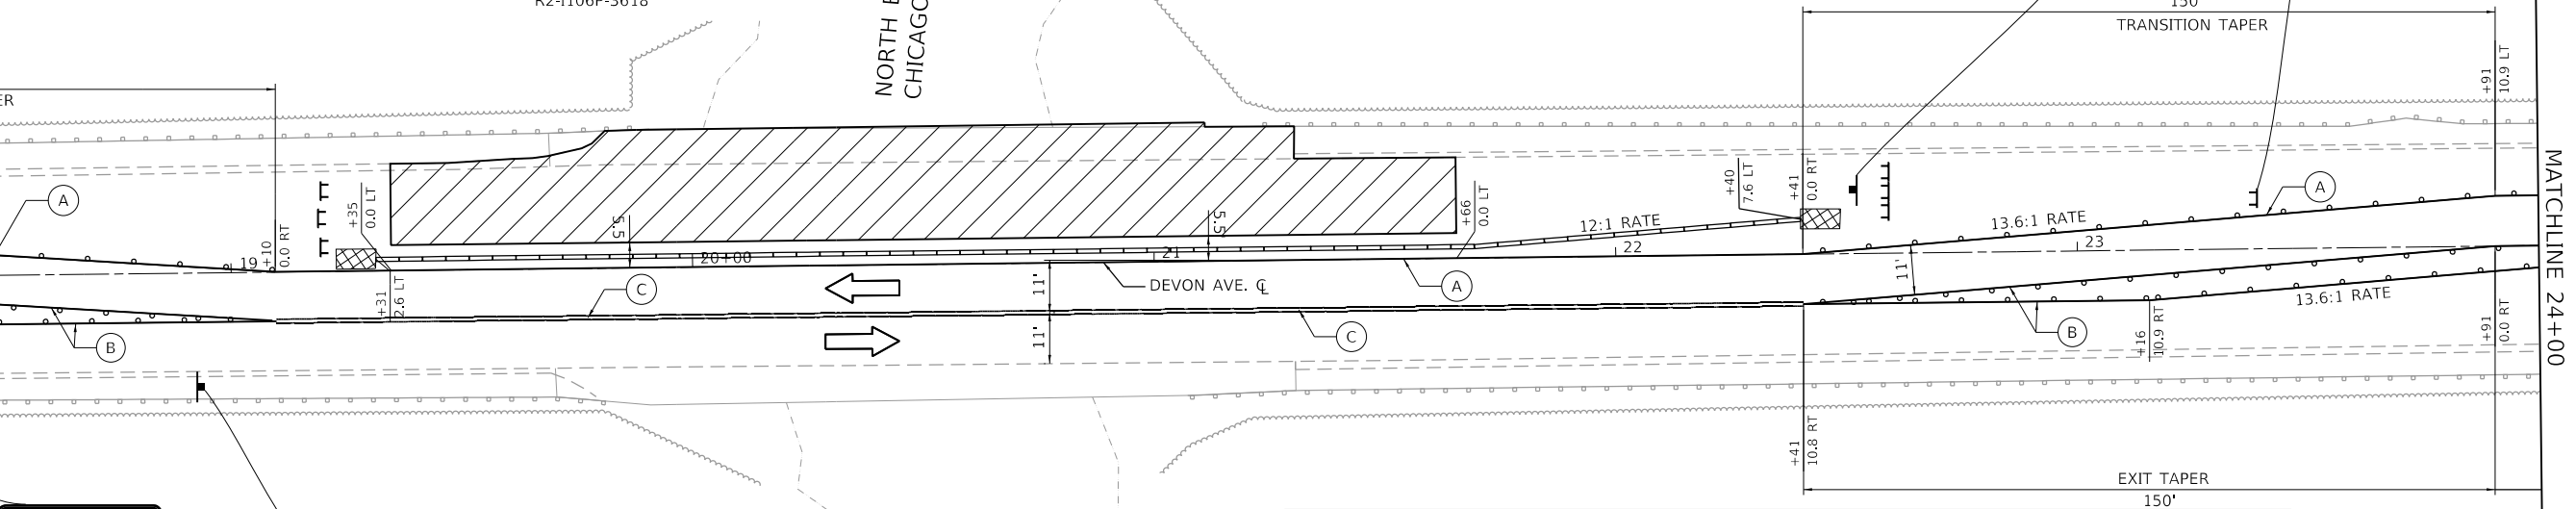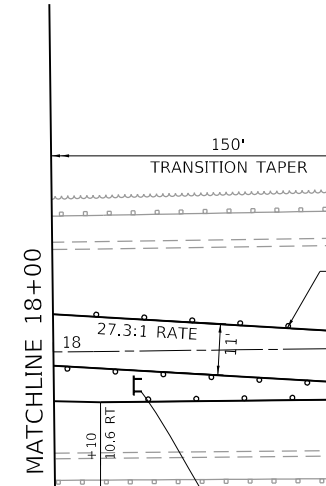

**LEGEND**

- WORK ZONE
- TEMPORARY CONCRETE BARRIER WITH TYPE C REFLECTORS PER STANDARD 704001 AND 782006
- IMPACT ATTENUATOR, TEMPORARY (FULL REDIRECTIVE, NARROW) TEST LEVEL 2
- DRUMS AT 50' C-C
- SPACING IN TANGENT, 20' C-C SPACING TAPERS, AND 10' C-C SPACING IN CURVES/RADII
- TYPE III BARRICADE
- TEMPORARY TRAFFIC SIGN
- FLASHING ARROW BOARD
- DIRECTION OF TRAFFIC
- DIRECTION INDICATOR BARRICADE @ 25' C-C

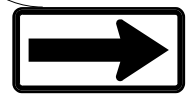

MODEL: Default  
FILE: h:\mhc\pva\atlas-pva\01\Documents\Projects\130703070\_S1\_002\002\_W08\_Devon\_Ave\_over\_ABCR10\_CAD\3\_Sheets\05\_Signs\1401\1613138-1401-52a.p01A

<b>AEG</b> ATLAS ENGINEERING GROUP, LTD.	USER NAME = nappelt	DESIGNED - NKA	REVISED - BA 8/23/2024
	PLOT SCALE = 40.0000' / in.	DRAWN - NKA	REVISED -
	PLOT DATE = 12/19/2023	CHECKED - BA	REVISED -
		DATE - 06/28/2024	REVISED -






STATE OF ILLINOIS  
DEPARTMENT OF TRANSPORTATION

TRAFFIC CONTROL PLAN  
STAGE 1

SCALE: 1" = 20' SHEET 3 OF 8 SHEETS STA. TO STA.


F.A.U. RTE.	SECTION	COUNTY	TOTAL SHEETS	SHEET NO.
1349	FAU 1349 22 BJ	COOK	27	7
CONTRACT NO. 62338				
ILLINOIS FED. AID PROJECT				

REVISED SHEET 8/28/2024

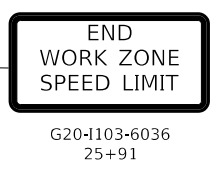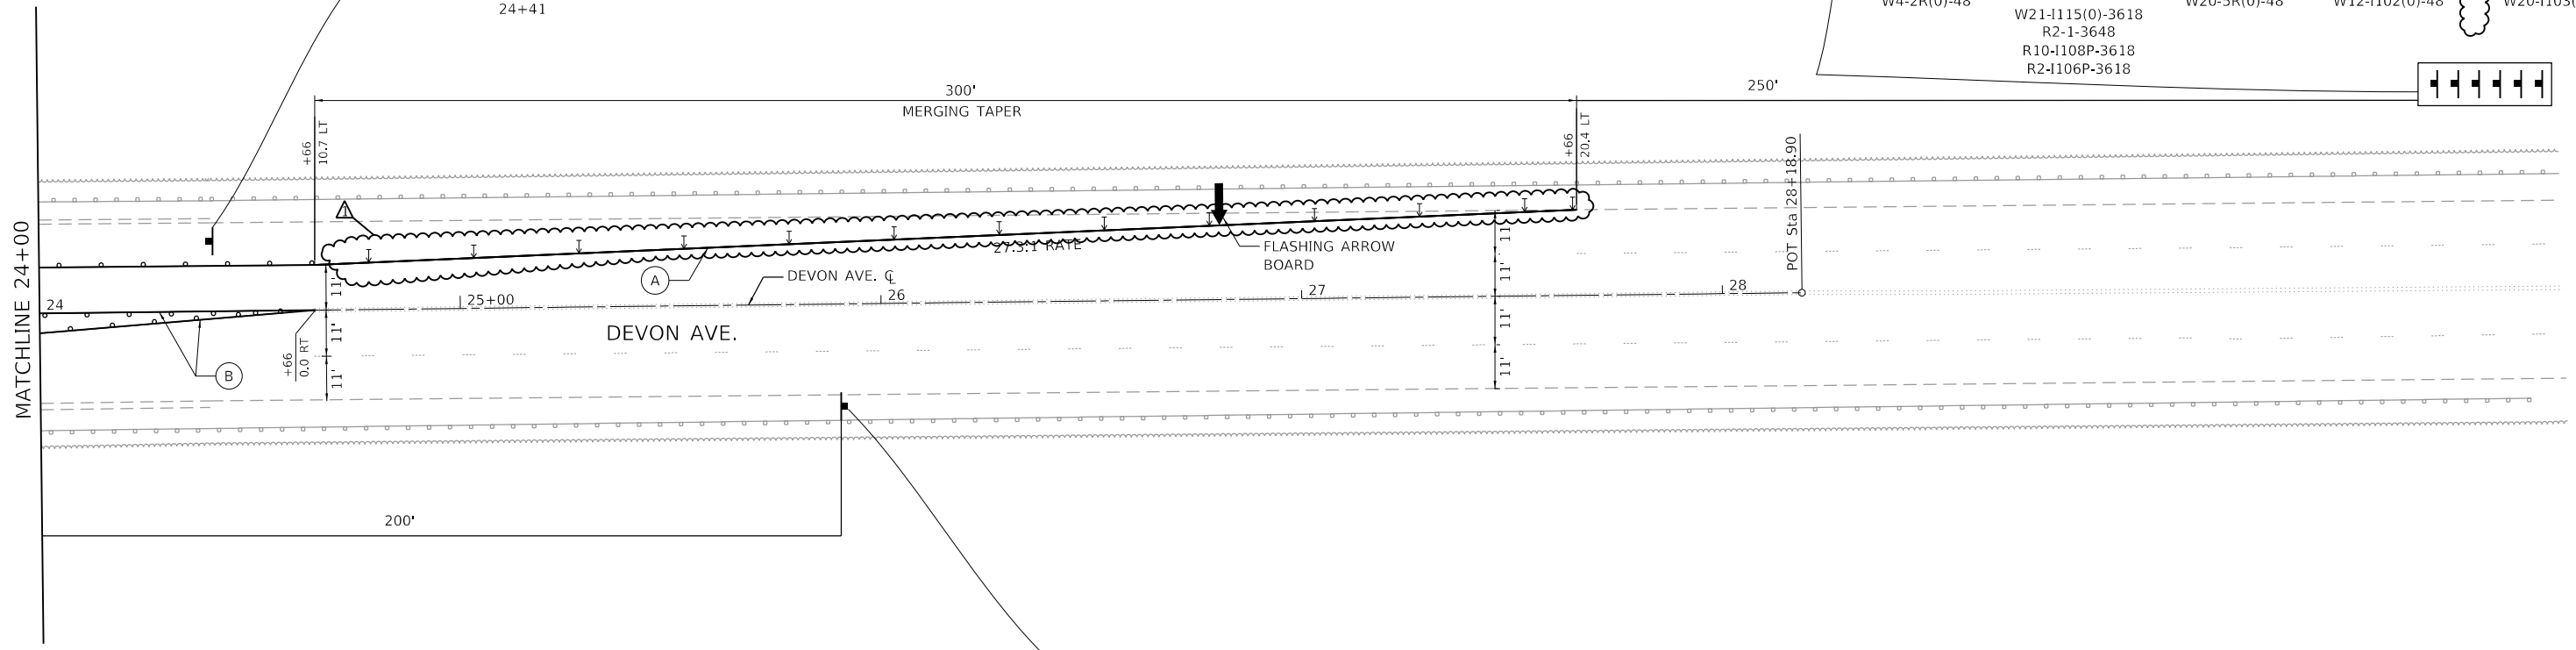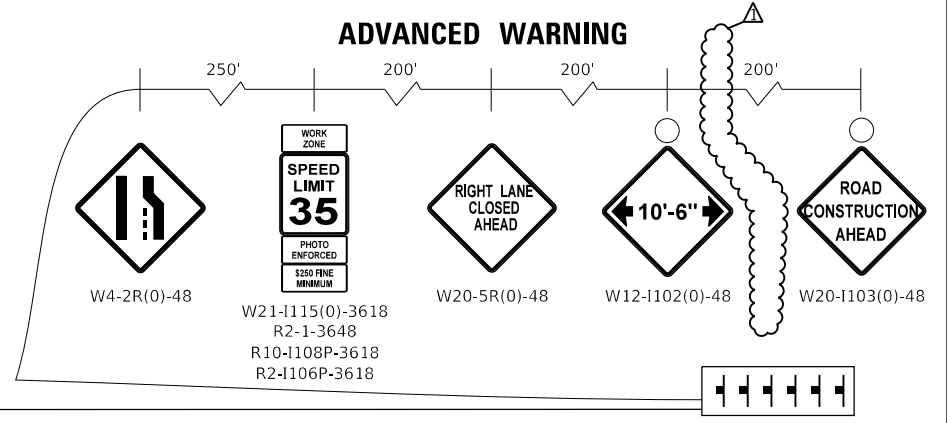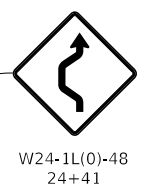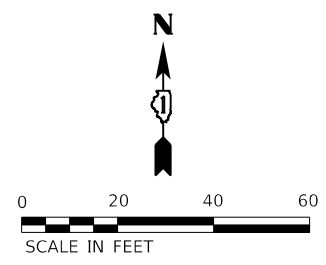

**TEMPORARY PAVEMENT MARKING LEGEND**

- (A) PAVT MARK LINE 4" SOLID WHITE - TYPE IV TAPE
- (B) PAVT MARK LINE 4" SOLID YELLOW - TYPE IV TAPE
- (C) PAVT MARK LINE 4" DOUBLE YELLOW @ 11" C-C - TYPE IV TAPE
- (D) PAVT MARK LINE 4" SKIP DASH WHITE (10'-30') - TYPE IV TAPE

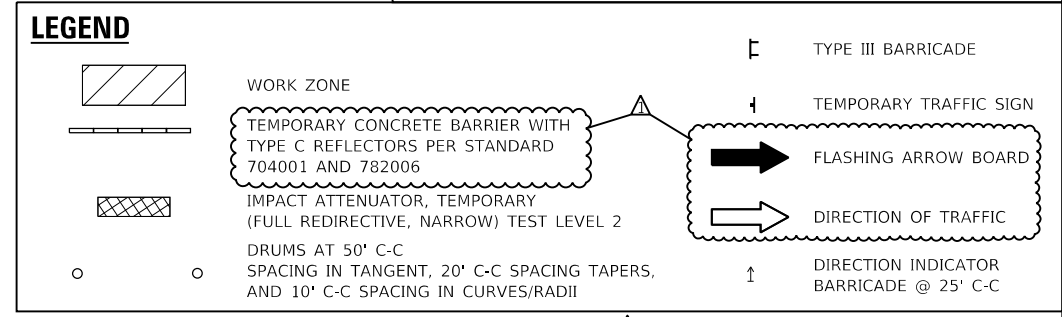

REVISD SHEET 8/28/2024

MODEL: Default  
FILE: \\atlas-pw-bentley.com\atlas-pw-bentley\Projects\130703070\_S1\_002\002\_M08\_Devon\_Ave\_over\_ABCR10\_CAD\3\_Sheets\05\_Signs\10401D16T3B-10407-53a9601B

<b>AEG ATLAS ENGINEERING GROUP, LTD.</b>	USER NAME = nappelt	DESIGNED - NKA	REVISED - BA 8/23/2024
	PLOT SCALE = 40.0000' / in.	DRAWN - NKA	REVISED -
	PLOT DATE = 12/19/2023	CHECKED - BA	REVISED -
		DATE - 06/28/2024	REVISED -

**STATE OF ILLINOIS  
DEPARTMENT OF TRANSPORTATION**


**TRAFFIC CONTROL PLAN  
STAGE 1**

SCALE: 1" = 20'    SHEET 4 OF 8 SHEETS    STA.    TO STA.

F.A.U. RTE.	SECTION	COUNTY	TOTAL SHEETS	SHEET NO.
1349	FAU 1349 22 BJ	COOK	27	8



CONTRACT NO. 62T38

ILLINOIS FED. AID PROJECT

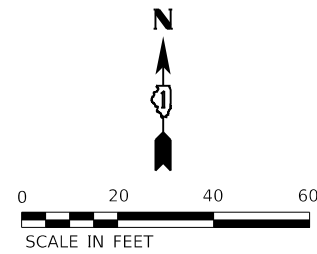



**END  
WORK ZONE  
SPEED LIMIT**

G20-1103-6036  
15+59

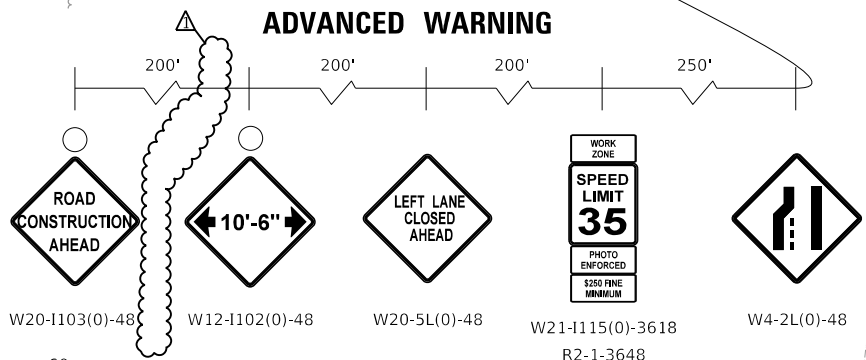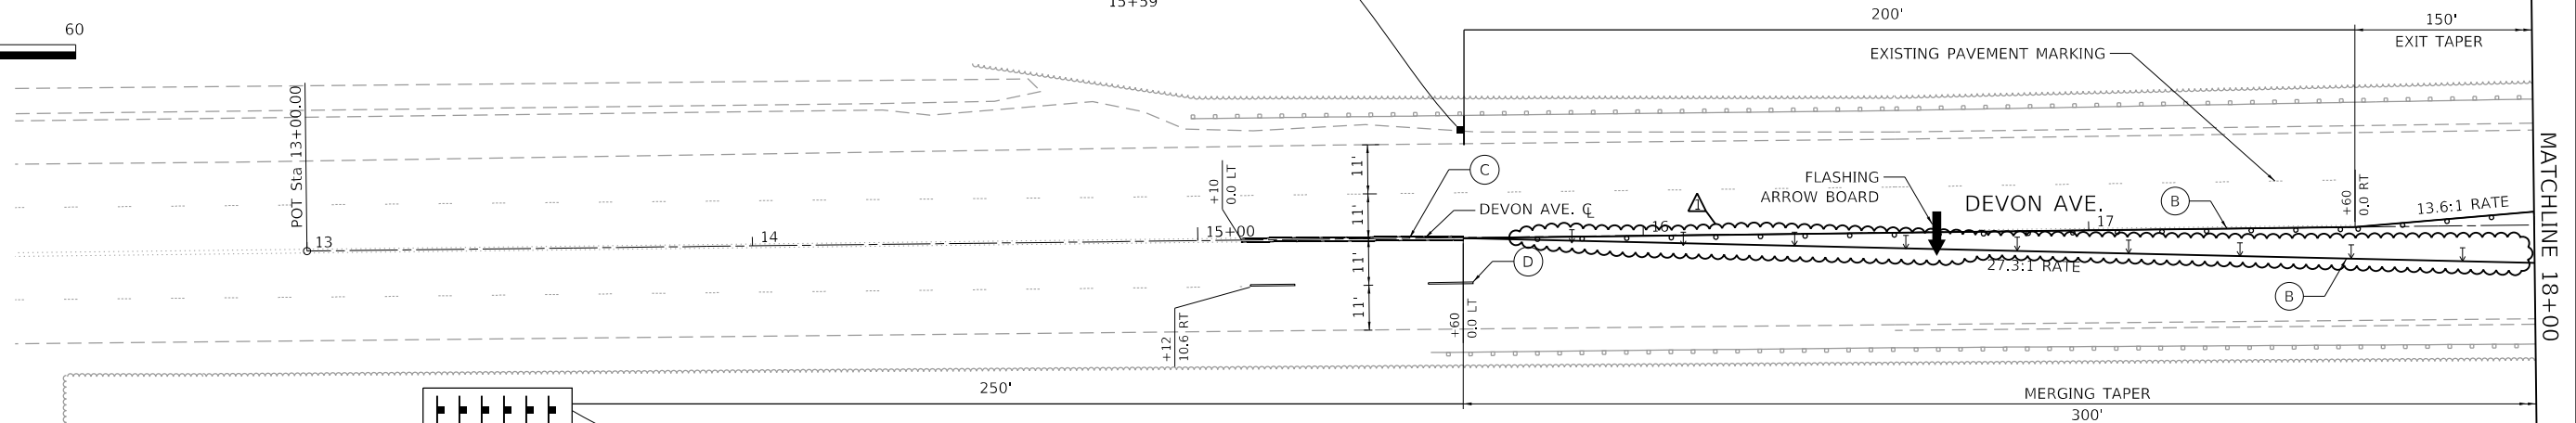

**TEMPORARY PAVEMENT MARKING LEGEND**

- (A) PAVT MARK LINE 4" SOLID WHITE - TYPE IV TAPE
- (B) PAVT MARK LINE 4" SOLID YELLOW - TYPE IV TAPE
- (C) PAVT MARK LINE 4" DOUBLE YELLOW @ 11" C-C - TYPE IV TAPE
- (D) PAVT MARK LINE 4" SKIP DASH WHITE (10'-30') - TYPE IV TAPE

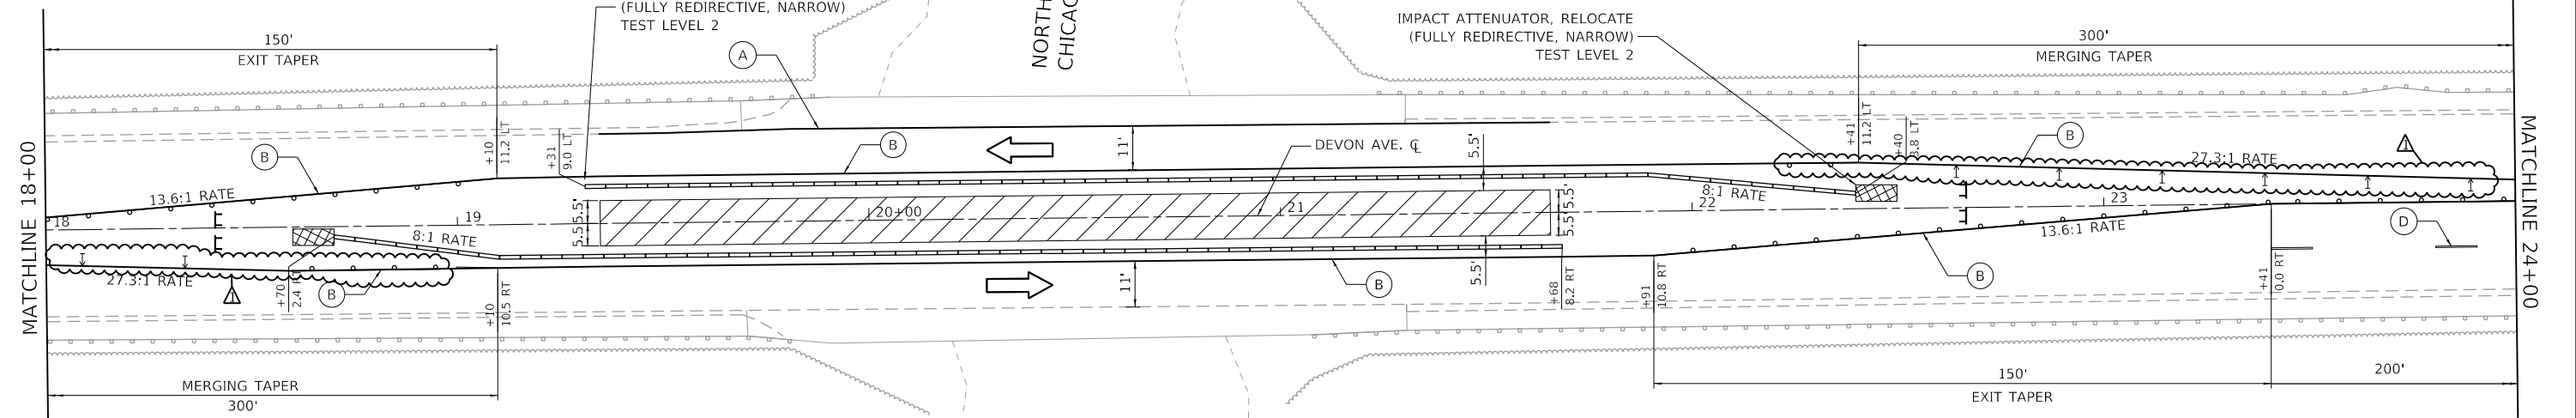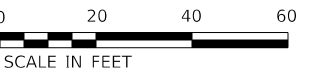

**LEGEND**

- WORK ZONE
- TEMPORARY CONCRETE BARRIER WITH TYPE C REFLECTORS PER STANDARD 704001 AND 782006
- IMPACT ATTENUATOR, TEMPORARY (FULL REDIRECTIVE, NARROW) TEST LEVEL 2
- DRUMS AT 50' C-C SPACING IN TANGENT, 20' C-C SPACING TAPERS, AND 10' C-C SPACING IN CURVES/RADII
- TYPE III BARRICADE
- TEMPORARY TRAFFIC SIGN
- FLASHING ARROW BOARD
- DIRECTION OF TRAFFIC
- DIRECTION INDICATOR BARRICADE @ 25' C-C

**REVIS** REVISED SHEET 8/28/2024

**STATE OF ILLINOIS  
DEPARTMENT OF TRANSPORTATION**

TRAFFIC CONTROL PLAN		STAGE 2	
F.A.U. RTE.	SECTION	COUNTY	TOTAL SHEETS
1349	FAU 1349 22 BJ	COOK	27
SCALE: 1" = 20'		SHEET 5 OF 8 SHEETS STA. TO STA.	
ILLINOIS		FED. AID PROJECT	

MODEL: Default  
 FILE: \\atlascad\atlascad\proj\2023\11\Documents\Projects\130703070\_ST\_002\002\_W08\_Devon\_Ave\_over\_ABCR10\_CAD\3\_Sheets\05\_Signs\1401.DWG  
 DATE: 06/28/2024 10:55:00 AM  
 USER: nappelt

**AEG ATLAS ENGINEERING GROUP, LTD.**


USER NAME	DESIGNED	REVISION	DATE
nappelt	NKA	BA 8/23/2024	
	NKA		
	BA		

PLOT SCALE = 40.0000" / in.  
PLOT DATE = 12/19/2023


CHECKED - BA  
DATE - 06/28/2024

REVISIONS:  
REVIS -  
REVIS -  
REVIS -


CONTRACT NO. 62338

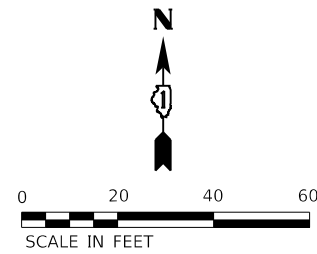

MATCHLINE 24+00

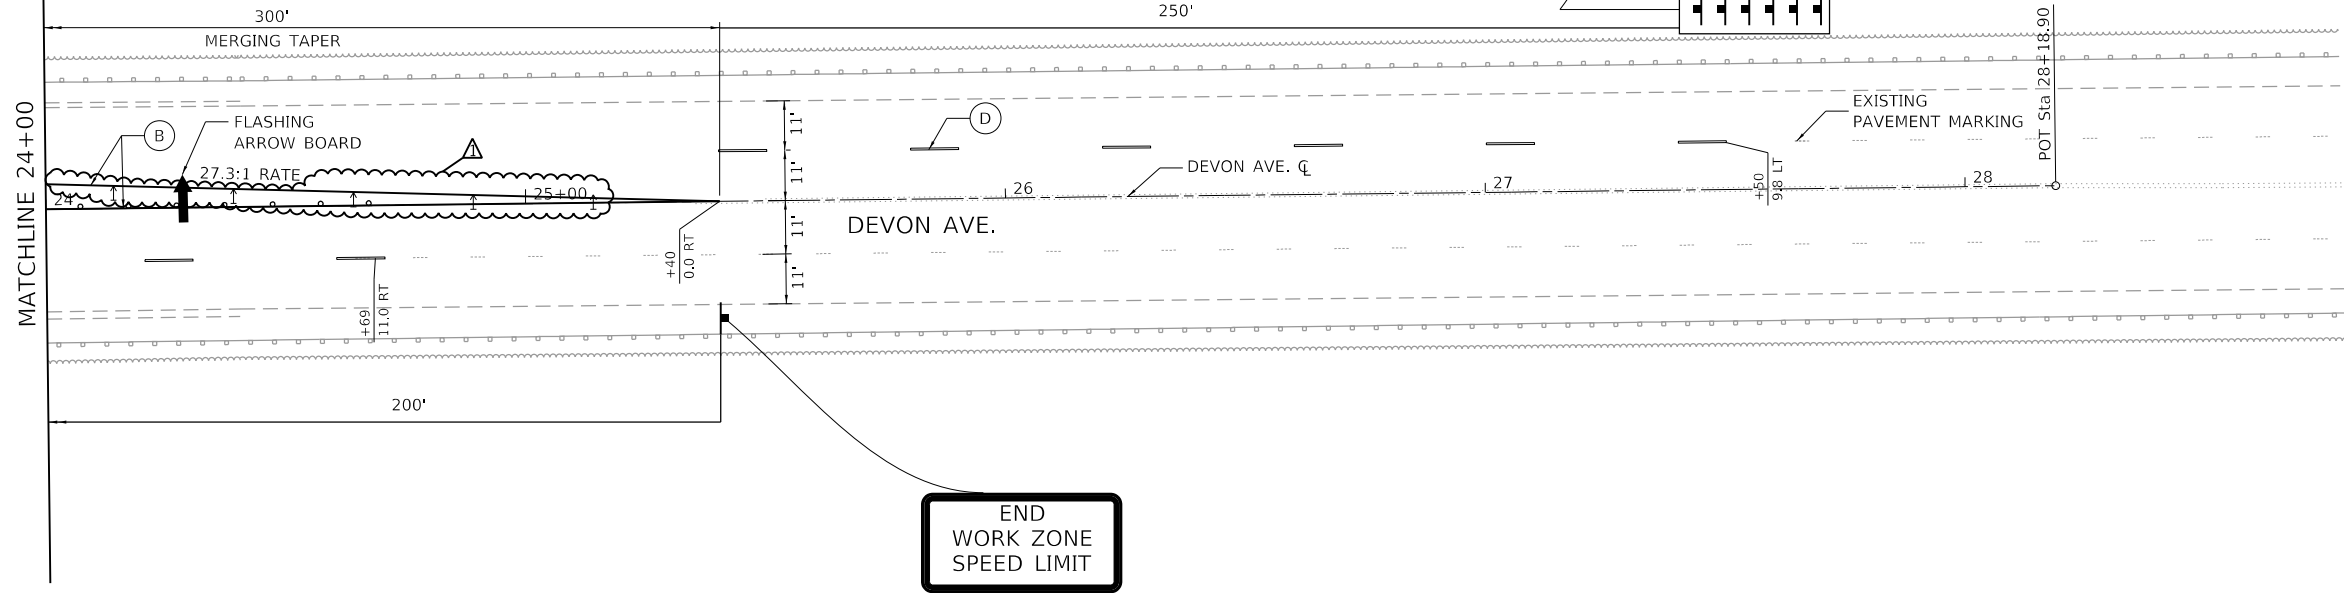

**ADVANCED WARNING**

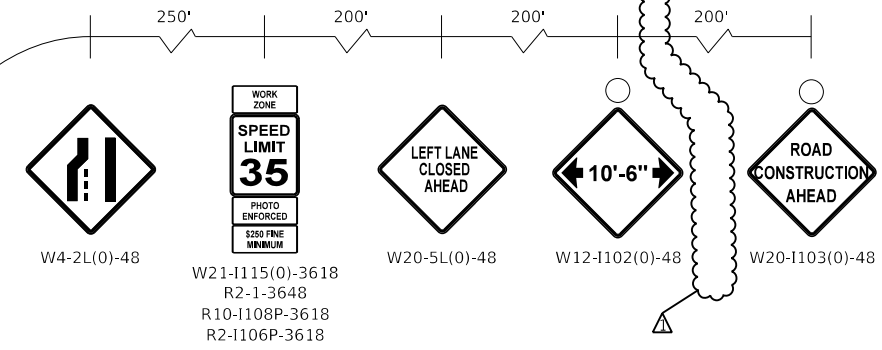


END  
WORK ZONE  
SPEED LIMIT

G20-1103-6036  
25+41

**TEMPORARY PAVEMENT MARKING LEGEND**

- (A) PAVT MARK LINE 4" SOLID WHITE - TYPE IV TAPE
- (B) PAVT MARK LINE 4" SOLID YELLOW - TYPE IV TAPE
- (C) PAVT MARK LINE 4" DOUBLE YELLOW @ 11" C-C - TYPE IV TAPE
- (D) PAVT MARK LINE 4" SKIP DASH WHITE (10'-30') - TYPE IV TAPE

**LEGEND**

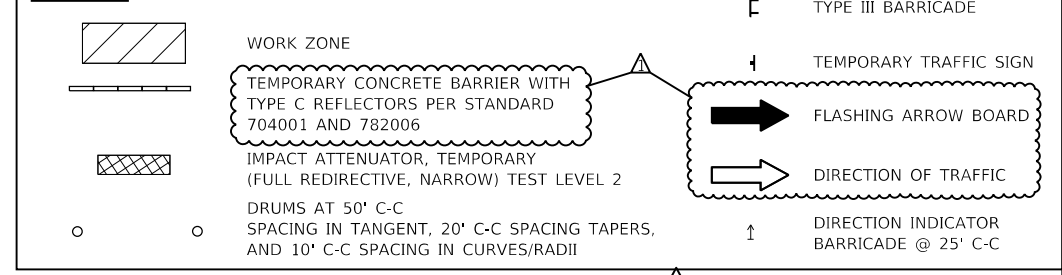

**REVISED SHEET 8/28/2024**

MODEL: Default  
FILE: h:\a\c\p\atlas\paw\proj\11\Documents\Projects\130703070\_ST\_002\002\_N08\_Devon\_Ave\_over\_ABCR10\_CAD\3\_Sheets\05\_Sign\plan\DOTD.163\T38-ht-MOT-53a96038


<b>AEG ATLAS ENGINEERING GROUP, LTD.</b>	USER NAME = nappelt	DESIGNED - NKA	REVISED - <b>BA 8/23/2024</b>
	PLOT SCALE = 40.0000 ' / in.	DRAWN - NKA	REVISED -
	PLOT DATE = 12/19/2023	CHECKED - BA	REVISED -
		DATE - 06/28/2024	REVISED -

**STATE OF ILLINOIS  
DEPARTMENT OF TRANSPORTATION**


**TRAFFIC CONTROL PLAN  
STAGE 2**

SCALE: 1" = 20'    SHEET 6 OF 8 SHEETS    STA.    TO STA.


F.A.U. RTE.	SECTION	COUNTY	TOTAL SHEETS	SHEET NO.
1349	FAU 1349 22 BJ	COOK	27	10
CONTRACT NO. 62T38				
ILLINOIS FED. AID PROJECT				

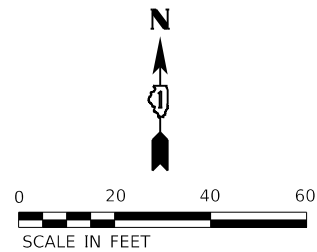

**END  
WORK ZONE  
SPEED LIMIT**  
G20-1103-6036  
14+34




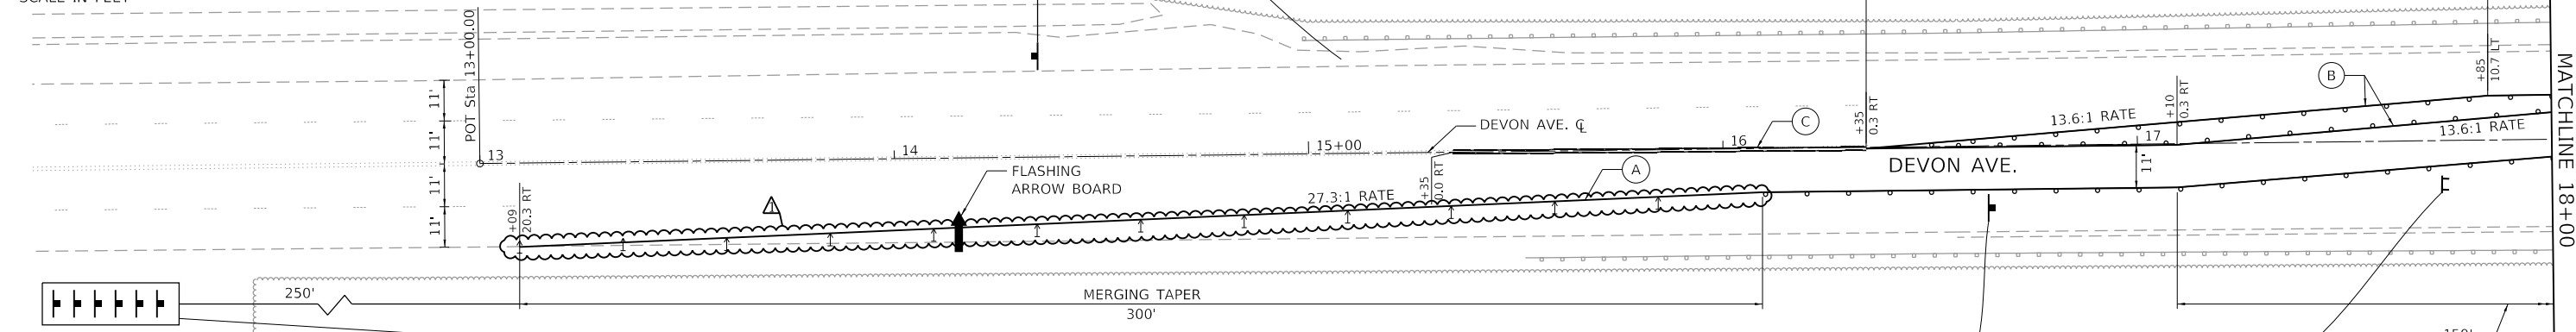


**ADVANCED WARNING**

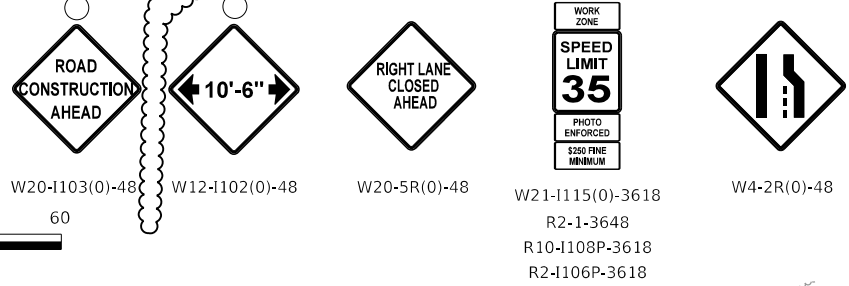


**TEMPORARY PAVEMENT MARKING LEGEND**

- (A) PAVT MARK LINE 4" SOLID WHITE - TYPE IV TAPE
- (B) PAVT MARK LINE 4" SOLID YELLOW - TYPE IV TAPE
- (C) PAVT MARK LINE 4" DOUBLE YELLOW @ 11" C-C - TYPE IV TAPE
- (D) PAVT MARK LINE 4" SKIP DASH WHITE (10'-30') - TYPE IV TAPE

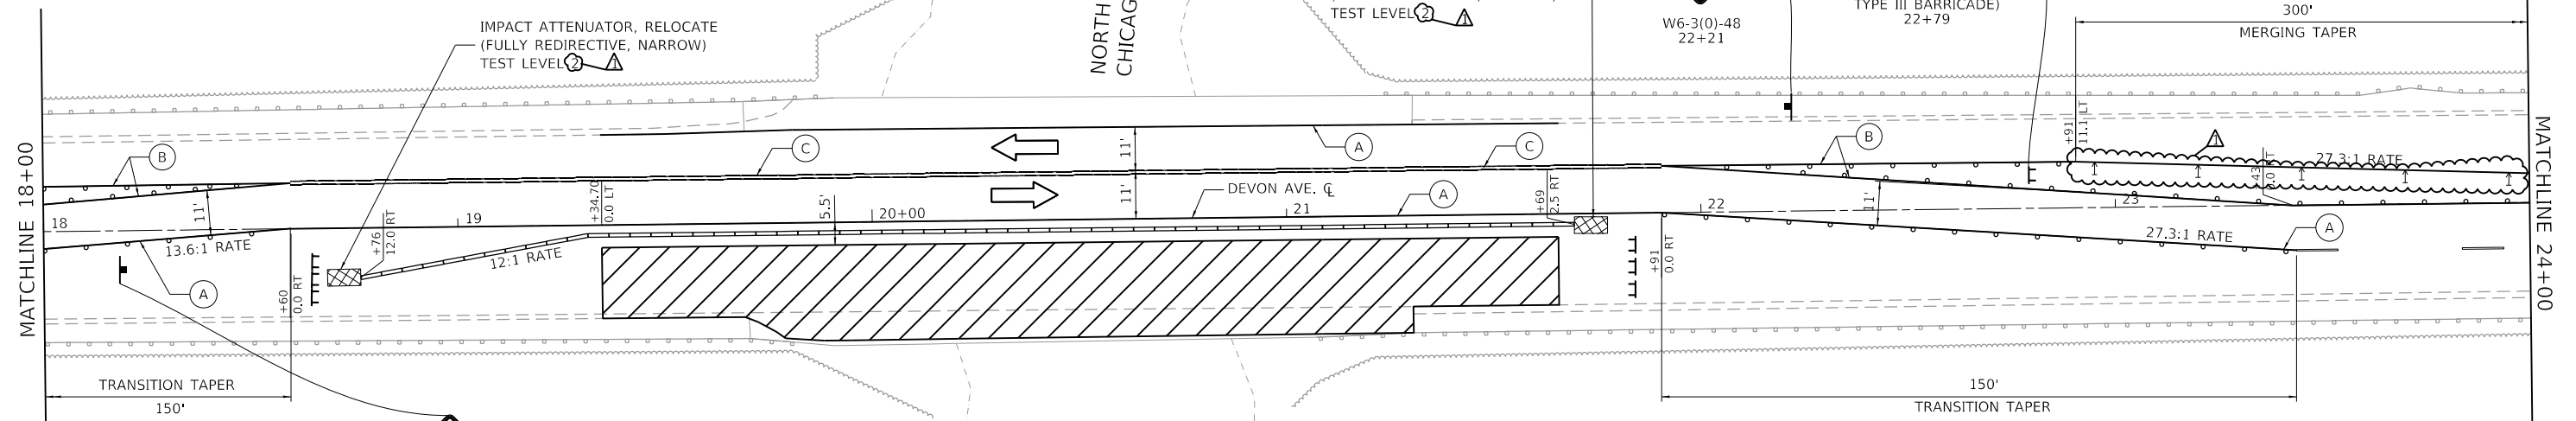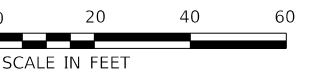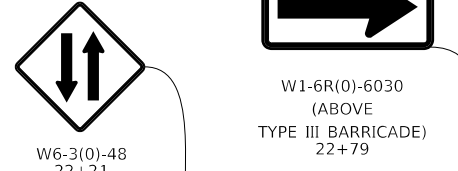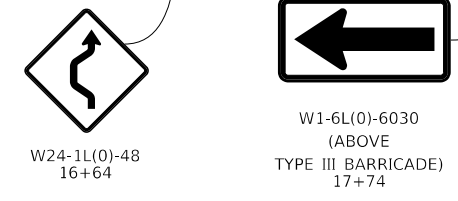

**LEGEND**

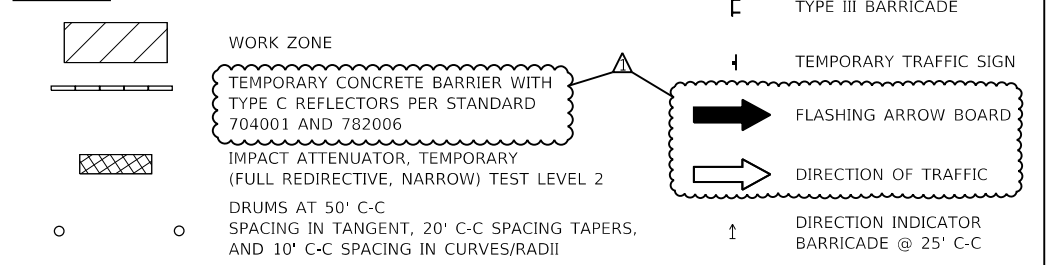

**AEG ATLAS ENGINEERING**  
GROUP, LTD.

USER NAME = nappelt	DESIGNED - NKA	REVISED - BA 8/23/2024
PLOT SCALE = 40.0000' / in.	DRAWN - NKA	REVISED -
PLOT DATE = 12/19/2023	CHECKED - BA	REVISED -
	DATE - 06/28/2024	REVISED -

**STATE OF ILLINOIS  
DEPARTMENT OF TRANSPORTATION**

**TRAFFIC CONTROL PLAN  
STAGE 3**

SCALE: 1" = 20' SHEET 7 OF 8 SHEETS STA. TO STA.

F.A.U. RTE. 1349	SECTION FAU 1349 22 BJ	COUNTY COOK	TOTAL SHEETS 27	SHEET NO. 11
		CONTRACT NO. 62T38		
ILLINOIS FED. AID PROJECT				

**1 REVISED SHEET 8/28/2024**

MODEL: Default  
FILE: M:\GIS\_Plan\atlas-pw-bentley.com\atlas-pw\11\Documents\Projects\130703070.ST\002002.W08.Devon Ave over ABCR10 CAD13\_Sheets\05\_Signage\A01\161T38-TRC-A01-Signage03A

