


F.A.I. RTE.	SECTION	COUNTY	TOTAL SHEETS	SHEET NO.
94	2005-048 L	COOK	85	71
STA. -----		TO STA. -----		
FED. ROAD DIST. NO.	ILLINOIS FED. AID PROJECT			

60A23

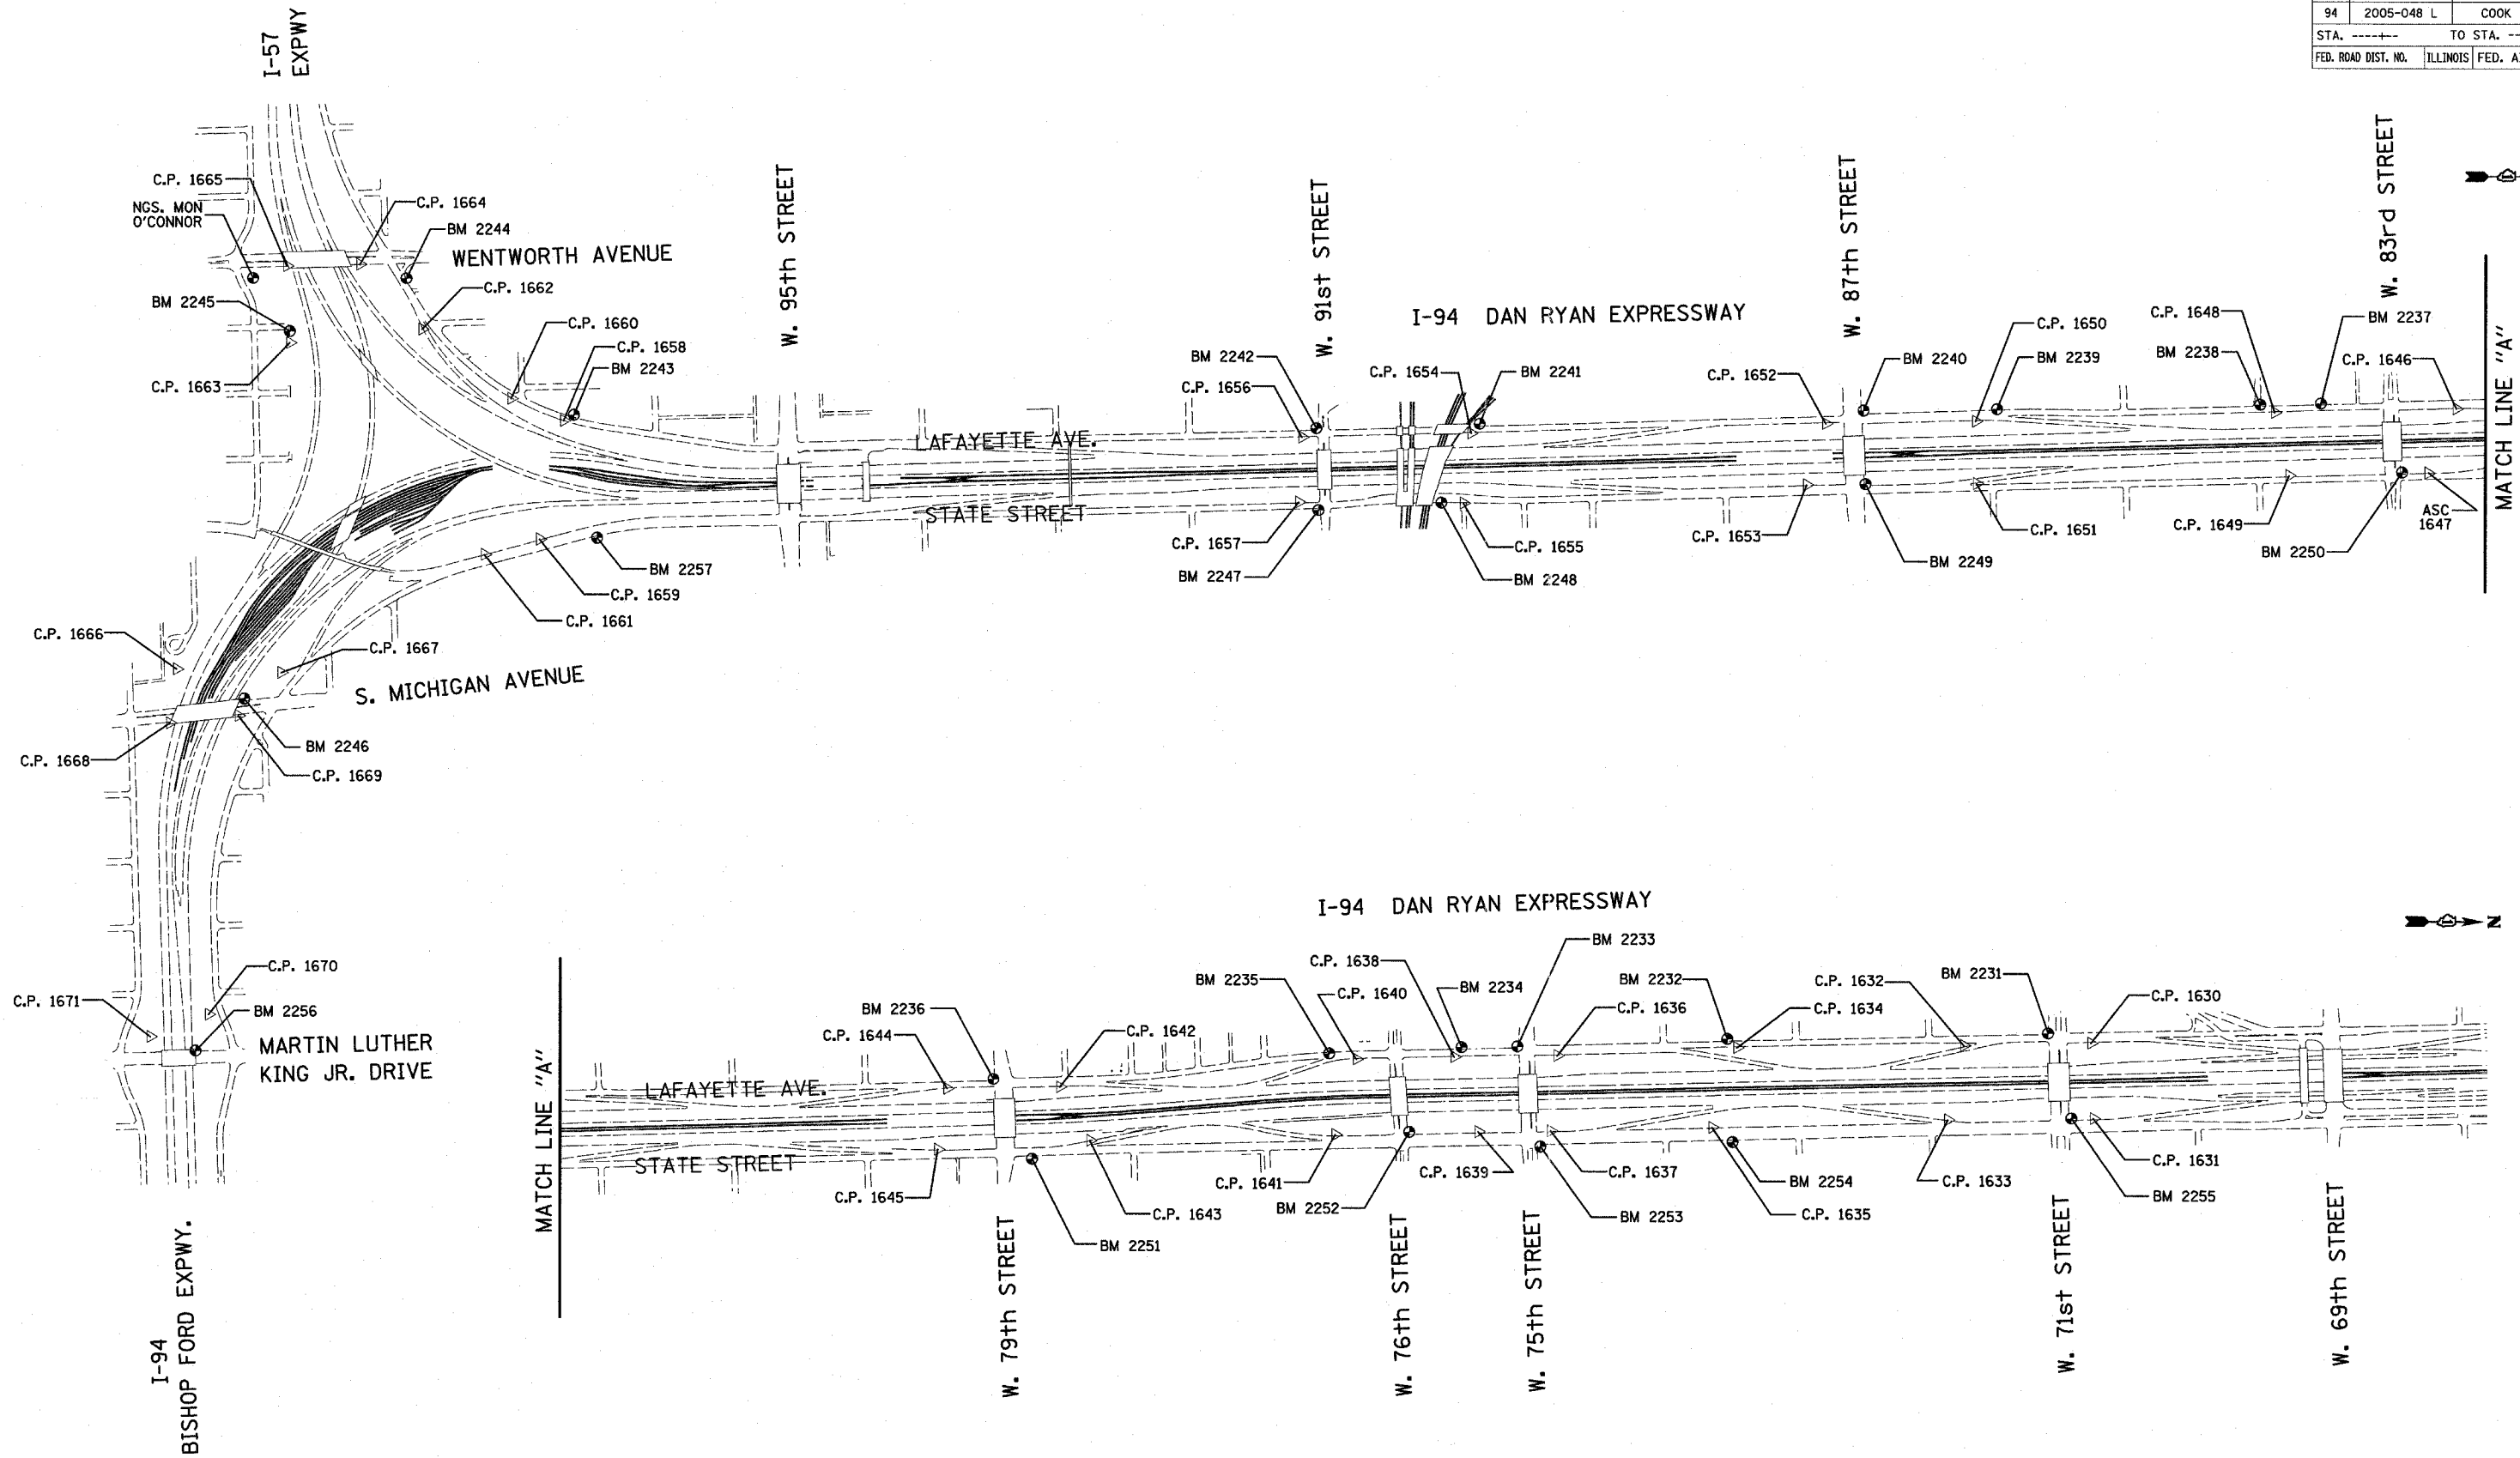

American Surveying Consultants, P.C.  
 1437 Plank Rd., Chicago, IL 60621 630 N. Northbrook Rd., Northbrook, IL 60062  
 312-281-2221 773-522-1281

REVISIONS	
NAME	DATE

ILLINOIS DEPARTMENT OF TRANSPORTATION  
 F.A.I. 94 (DAN RYAN EXPRESSWAY)  
 I-57 TO 71ST STREET

SURVEY TIES FOR CONTROL POINTS  
 SHEET 1 OF 4

SCALE: 1"=400'  
 DATE: JANUARY 9, 2007  
 DRAWN BY: GSP  
 CHECKED BY: MMW