



F.A.I. RTE.	SECTION	COUNTY	TOTAL SHEETS	SHEET NO.
94	2005-048 L	COOK	85	78
STA. 2003+00.00		TO STA. 2365+00.00		
FED. ROAD DIST. NO.	ILLINOIS FED. AID PROJECT			
	80A23			

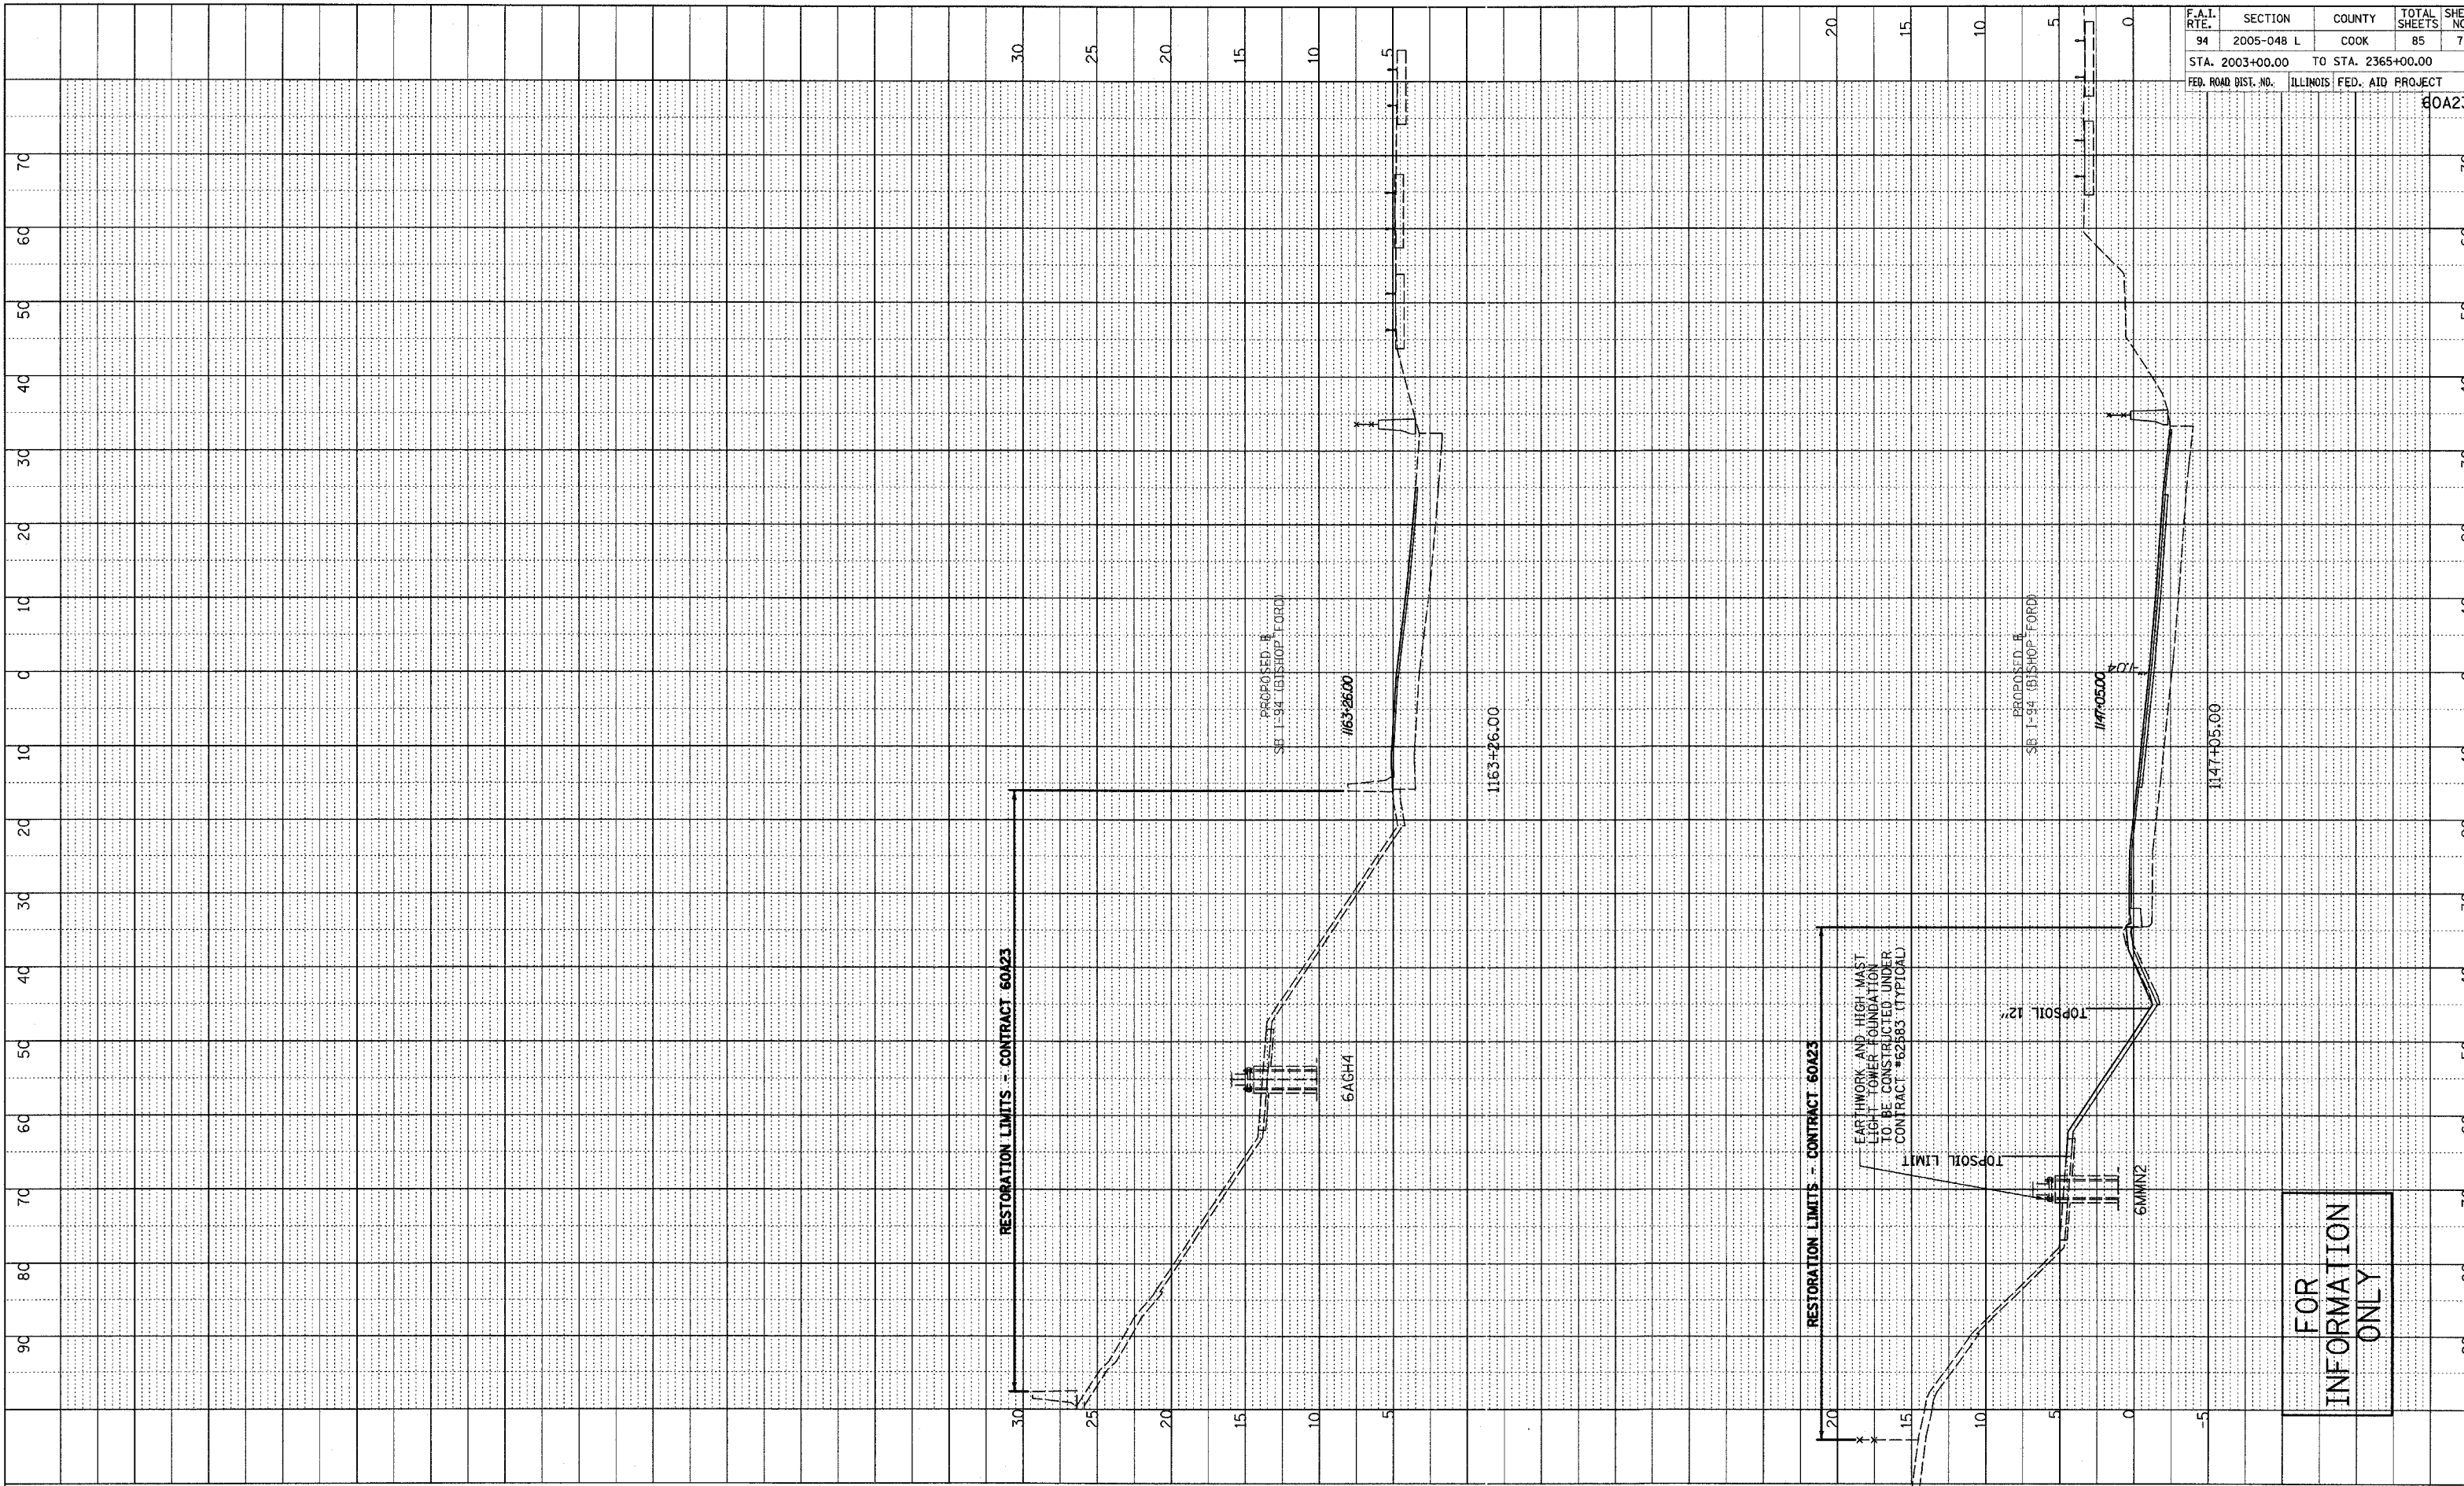

DATE	BY
PROFILE SURVEYED _____	
PLOTTED _____	
CHECKED _____	
DRAWN _____	
NOTE BOOK NO. _____	
STRUCTURE NOTATION CPND _____	

TYLIN INTERNATIONAL

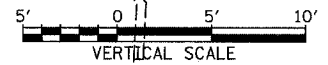

SOUTHBOUND I-94 (BISHOP FORD FWY)
STA. 1147+05 TO STA. 1163+26

FOR INFORMATION ONLY