




F.A.I. RTE.	SECTION	COUNTY	TOTAL SHEETS	SHEET NO.
94	2005-048 L	COOK	85	83
STA. 2003+00.00		TO STA. 2365+00.00		
FED. ROAD DIST. NO.	ILLINOIS FED. AID PROJECT			

60A23

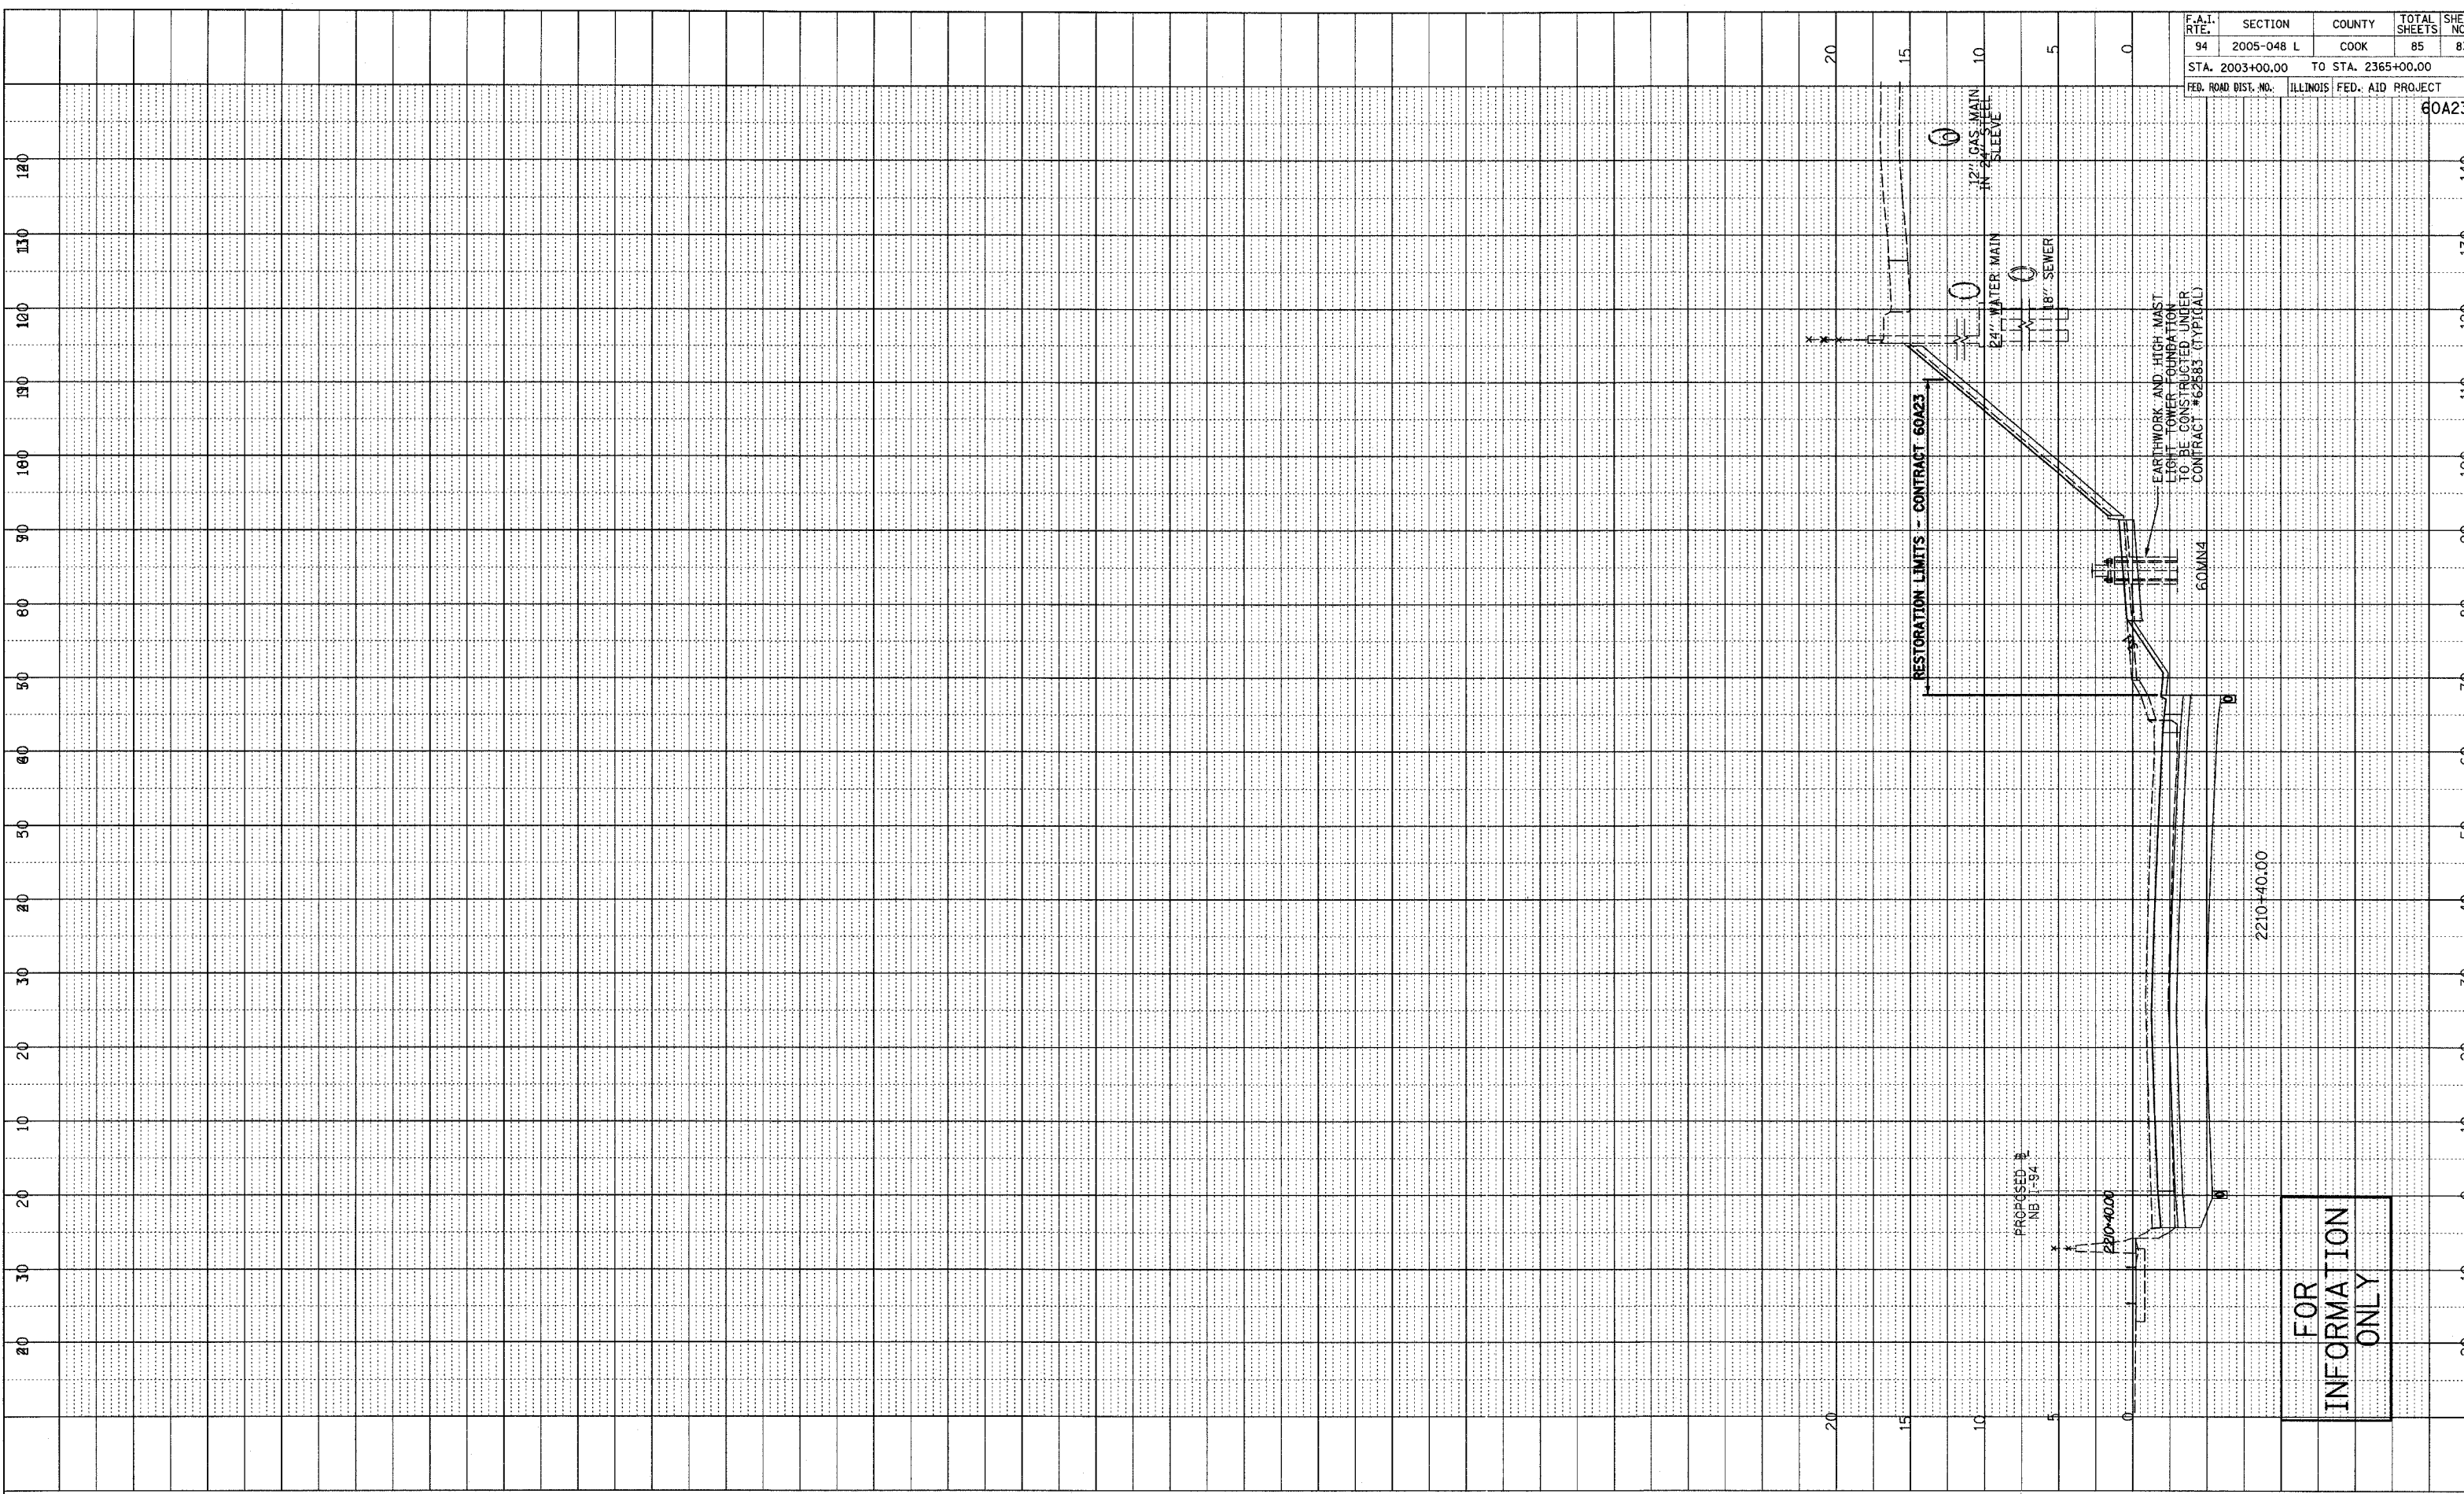

PROFILE	REVIEWED	DATE
NOTE BOOK	PLOTTED	
NO.	DATE	
	BY	

TYLIN INTERNATIONAL

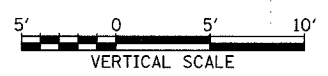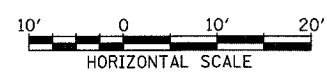

FOR INFORMATION ONLY

NORTHBOUND I-94 (DAN RYAN)
STA. 2210+40