
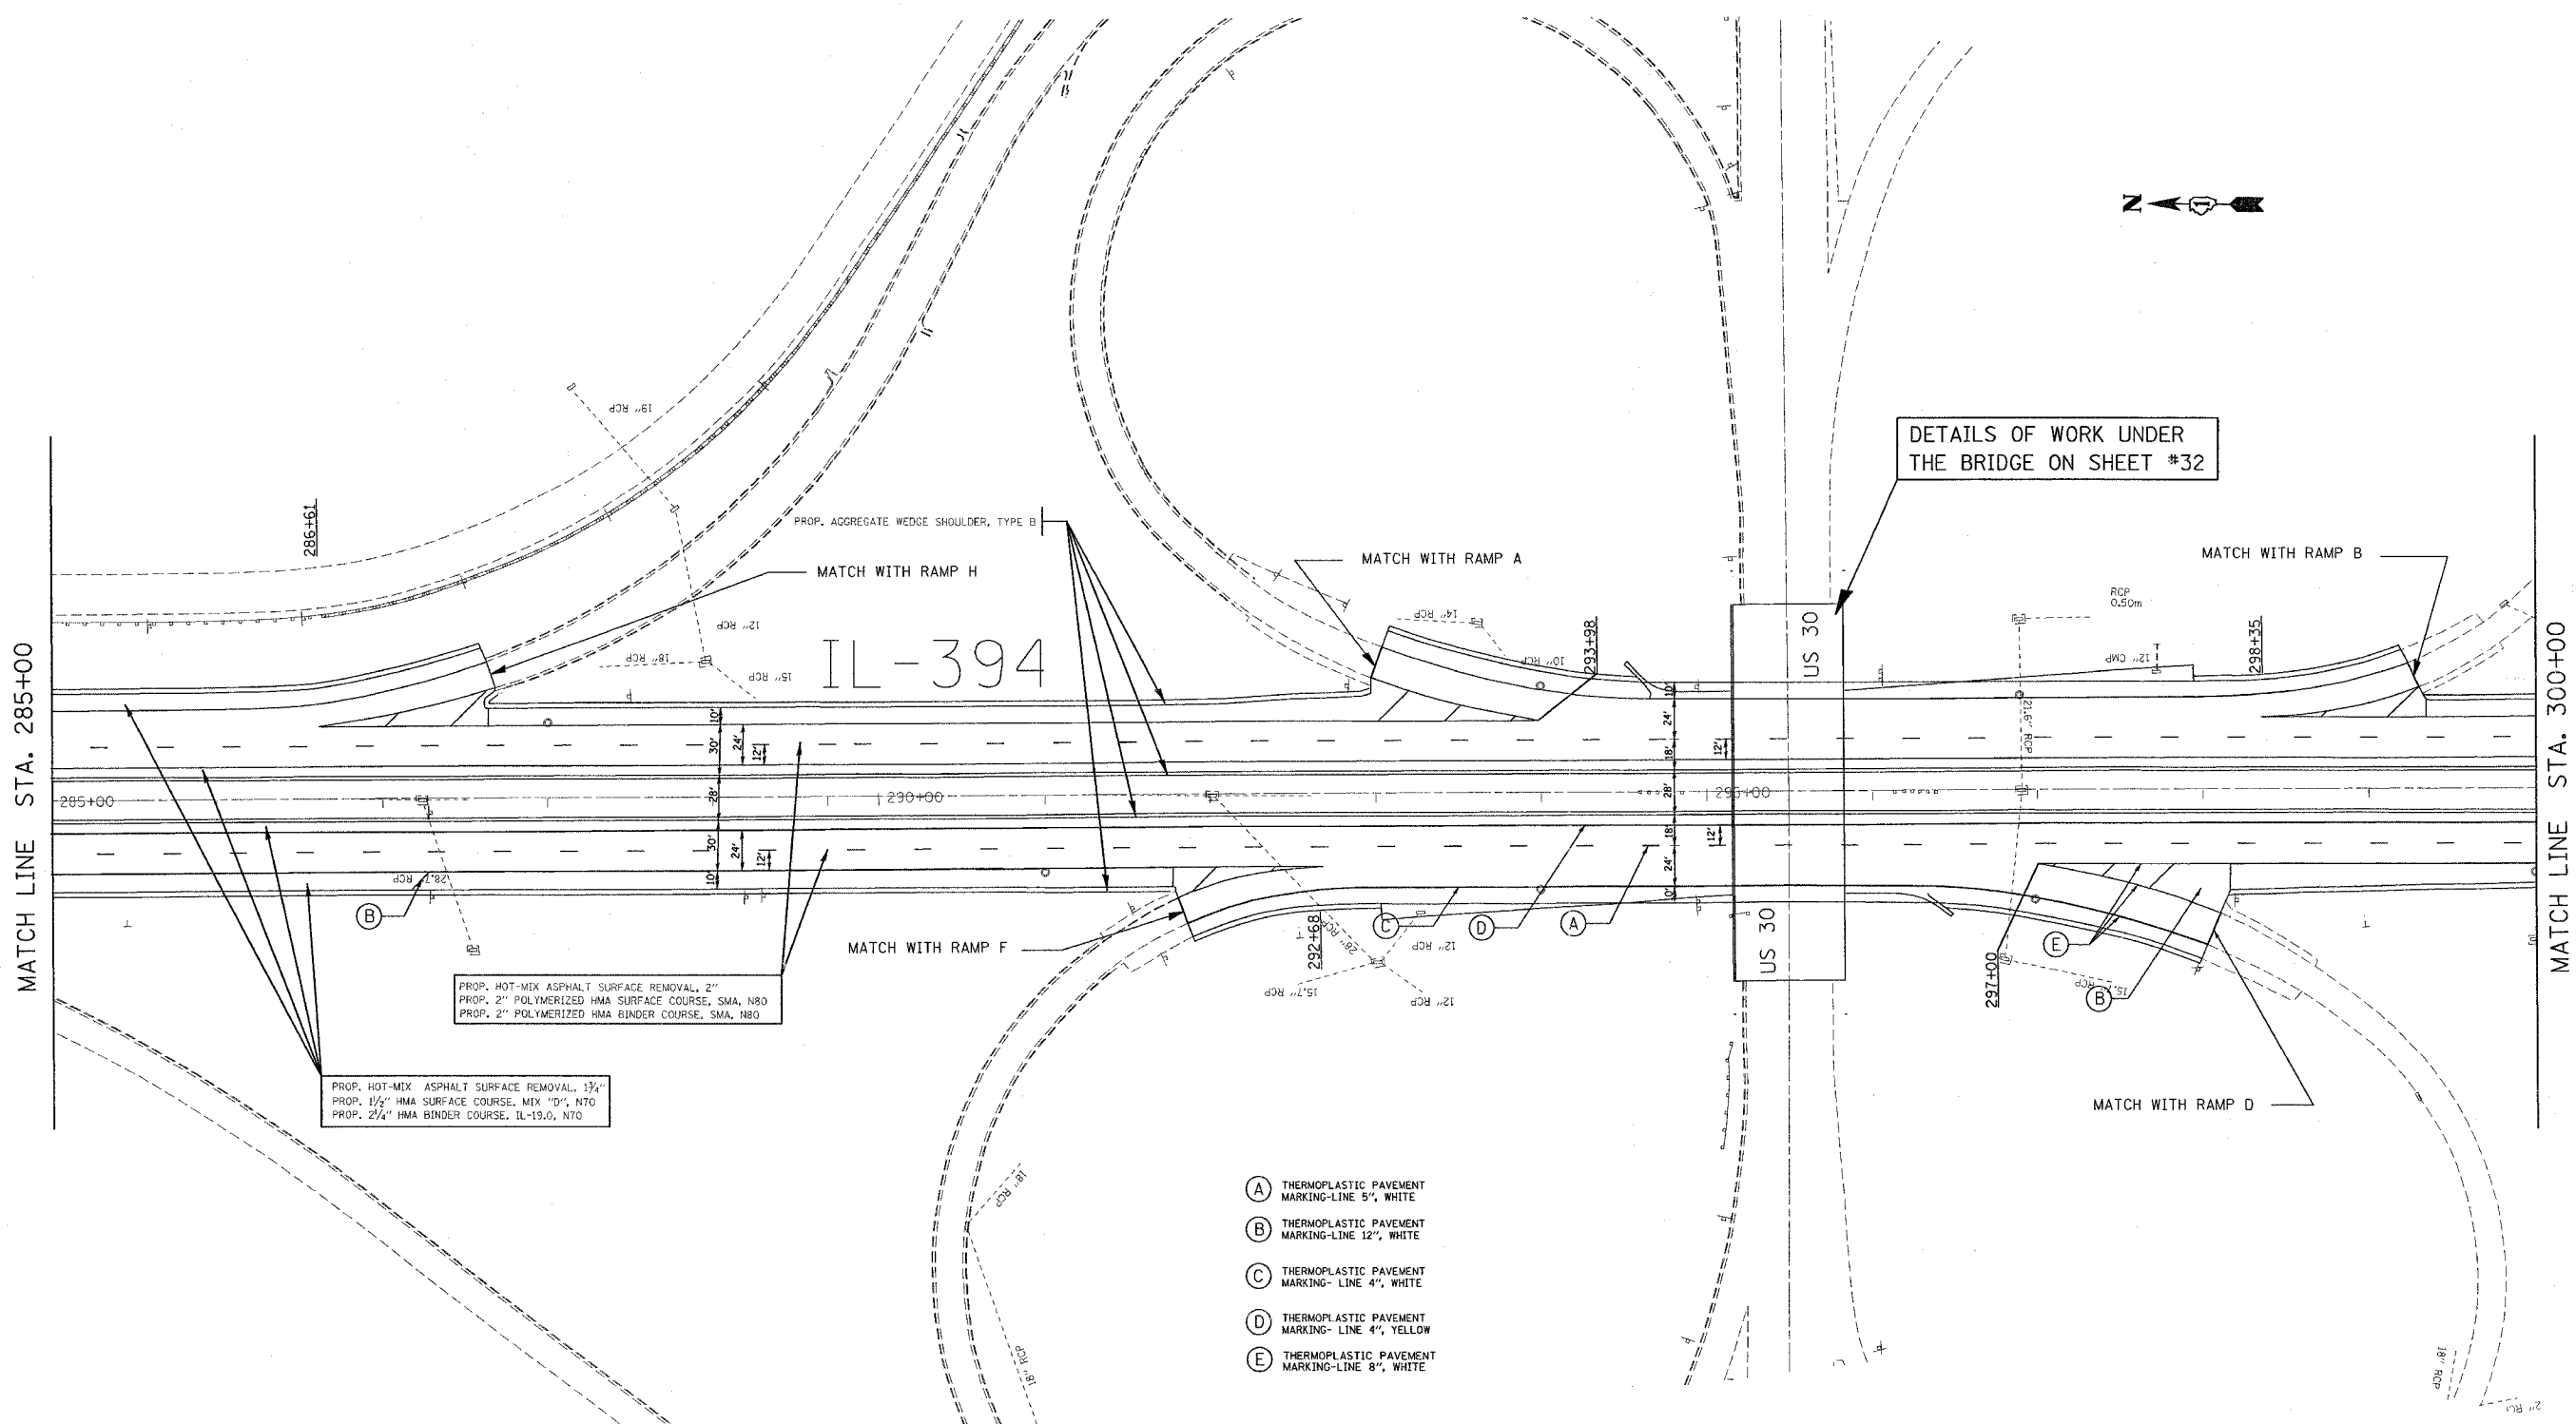


REF-
REF-
REF-

CONTRACT NO. 62481

F.A.P. RTE.	SECTION	COUNTY	TOTAL SHEETS	SHEET NO.
332		COOK	54	12
STA. 285+00		TO STA. 300+00		
FED. ROAD DIST. NO. 1		ILLINOIS FED. AID PROJECT		
• (0101,0203B & 0303) RS-10				

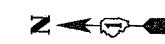

DETAILS OF WORK UNDER THE BRIDGE ON SHEET #32

PROP. HOT-MIX ASPHALT SURFACE REMOVAL, 2"
PROP. 2" POLYMERIZED HMA SURFACE COURSE, SMA, N80
PROP. 2" POLYMERIZED HMA BINDER COURSE, SMA, N80

PROP. HOT-MIX ASPHALT SURFACE REMOVAL, 1 1/4"
PROP. 1 1/2" HMA SURFACE COURSE, MIX "D", N70
PROP. 2 1/4" HMA BINDER COURSE, IL-19.0, N70

IL-394

US 30

- (A) THERMOPLASTIC PAVEMENT MARKING-LINE 5", WHITE
- (B) THERMOPLASTIC PAVEMENT MARKING-LINE 12", WHITE
- (C) THERMOPLASTIC PAVEMENT MARKING-LINE 4", WHITE
- (D) THERMOPLASTIC PAVEMENT MARKING-LINE 4", YELLOW
- (E) THERMOPLASTIC PAVEMENT MARKING-LINE 8", WHITE

REVISIONS	
NAME	DATE

ILLINOIS DEPARTMENT OF TRANSPORTATION
IL ROUTE 394
 JOE ORR RD TO STEGER RD
 RESURFACING AND PAVEMENT MARKING PLANS

SCALE: VERT. N/A
 HORIZ. 1" = 50'
 DATE 8/3/2007

DRAWN BY
 CHECKED BY