



F.A.P. RTE.	SECTION	COUNTY	TOTAL SHEETS	SHEET NO.
332		COOK	54	14
STA. 315+00		TO STA. 330+00		
FED. ROAD DIST. NO. 1		ILLINOIS FED. AID PROJECT		
• (0101,0203B & 0303) RS-10				

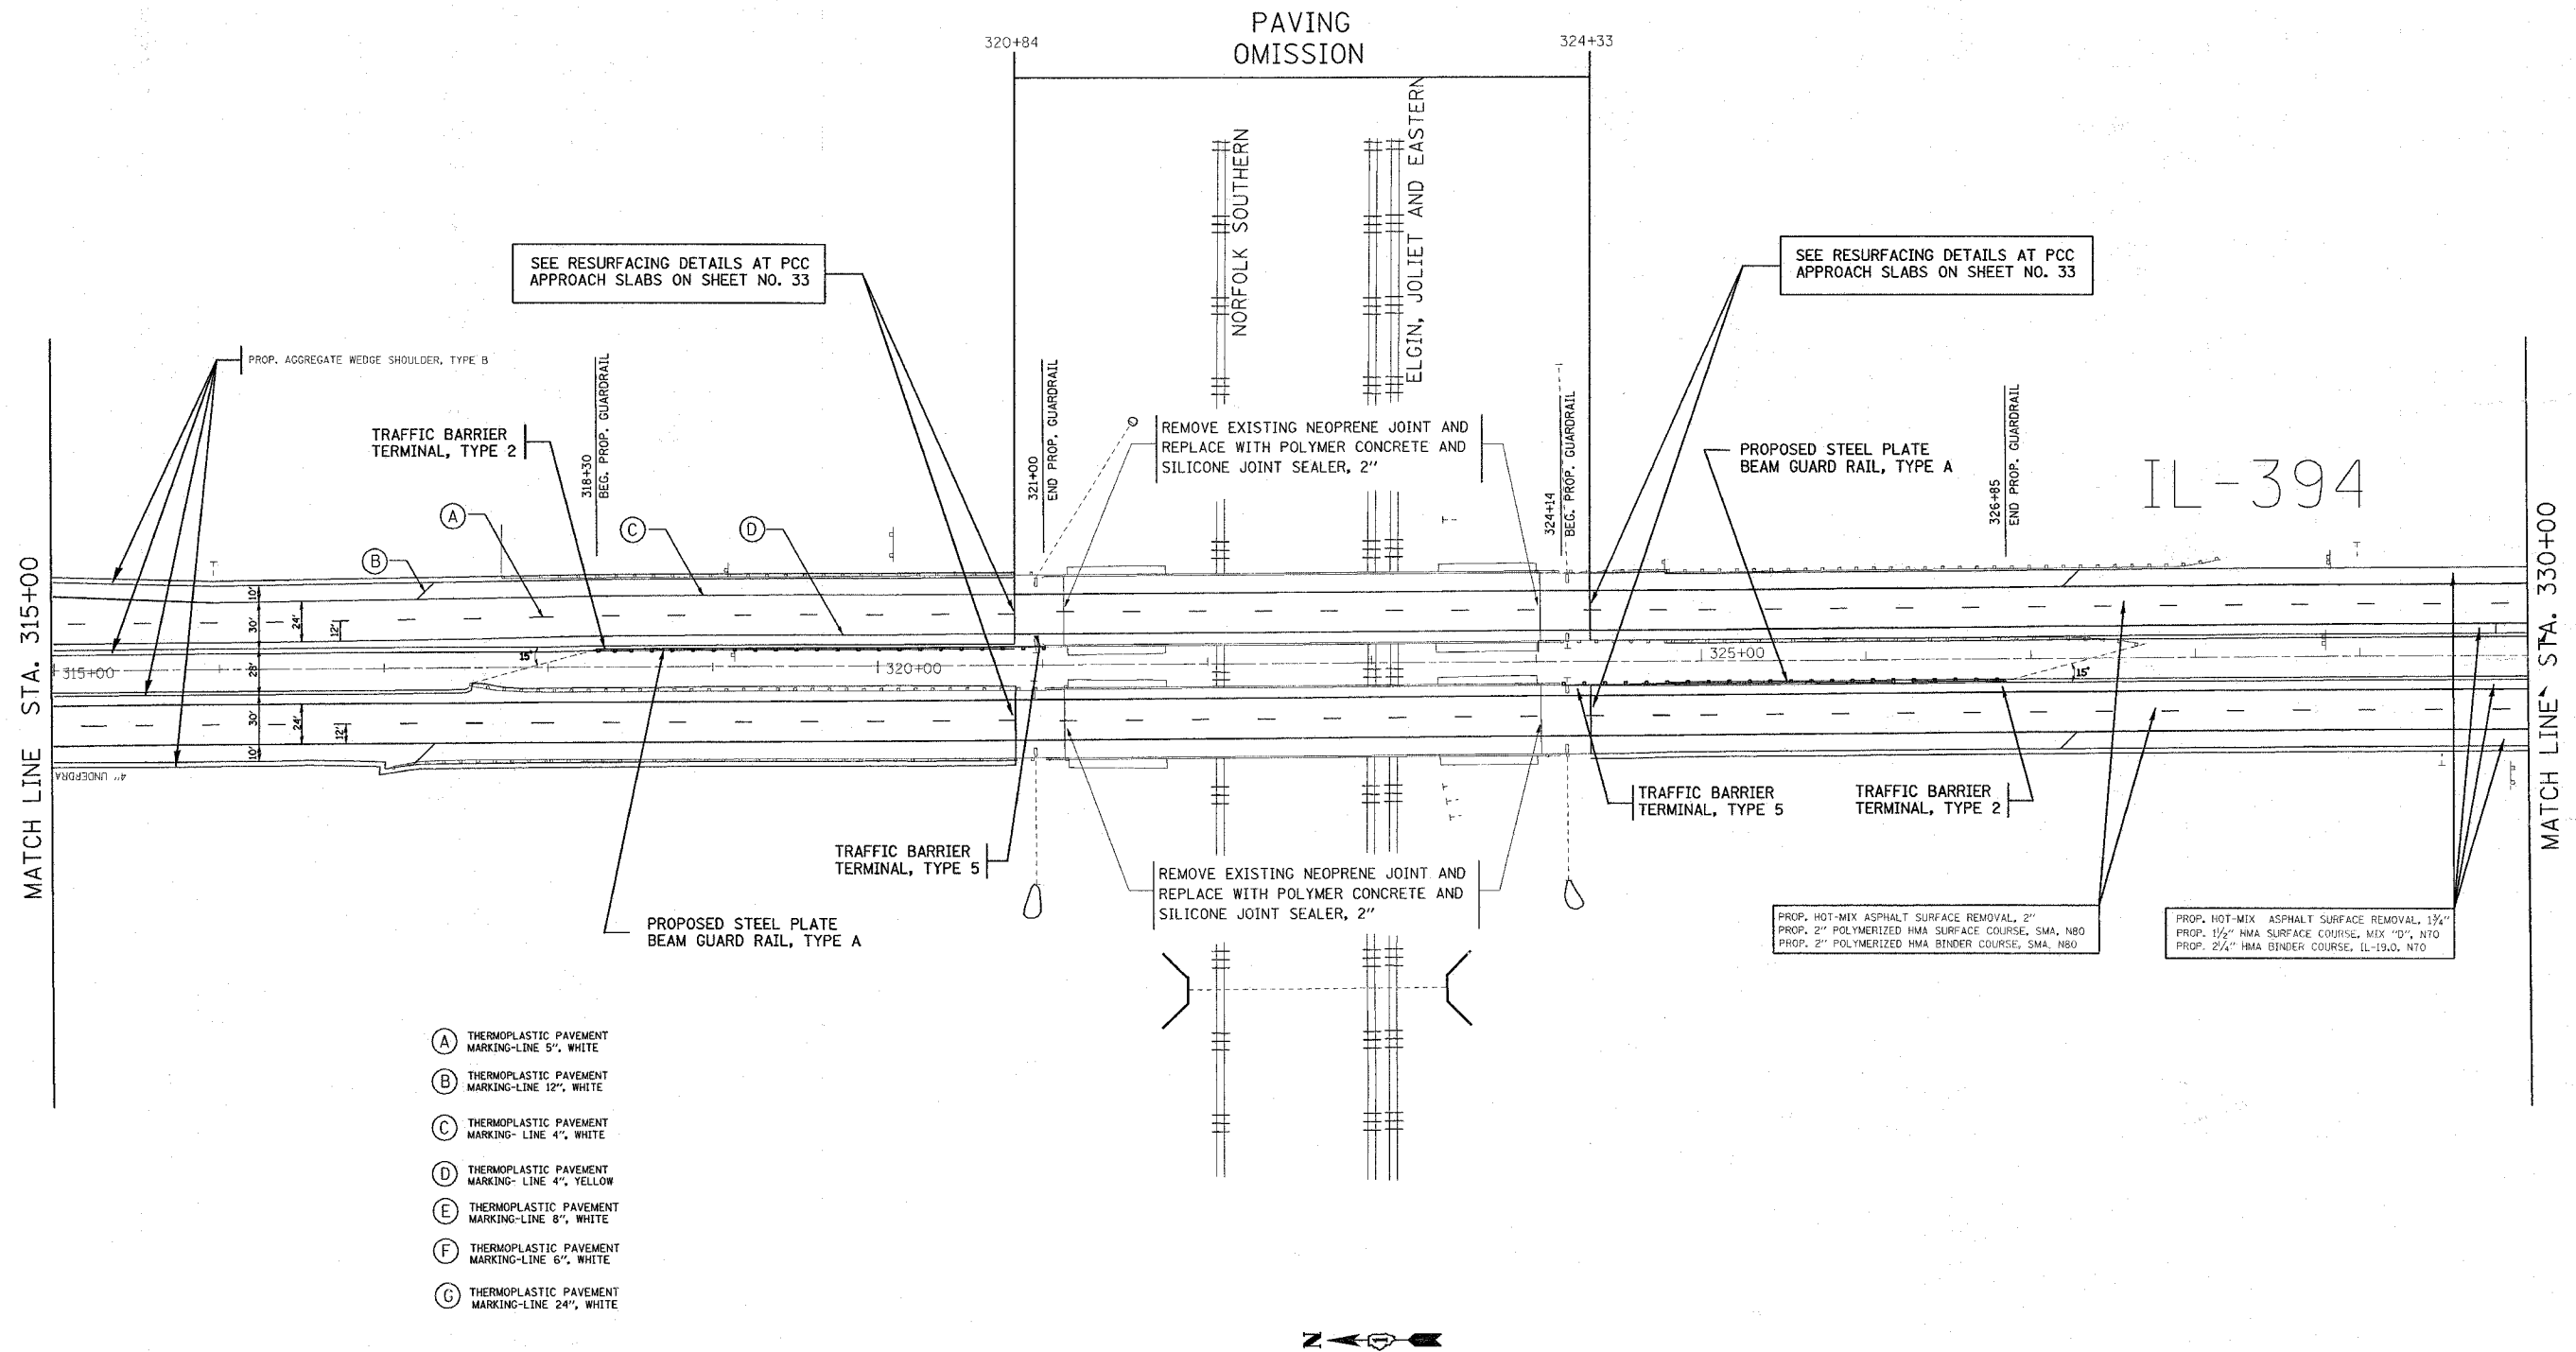

- (A) THERMOPLASTIC PAVEMENT MARKING-LINE 5", WHITE
- (B) THERMOPLASTIC PAVEMENT MARKING-LINE 12", WHITE
- (C) THERMOPLASTIC PAVEMENT MARKING-LINE 4", WHITE
- (D) THERMOPLASTIC PAVEMENT MARKING-LINE 4", YELLOW
- (E) THERMOPLASTIC PAVEMENT MARKING-LINE 8", WHITE
- (F) THERMOPLASTIC PAVEMENT MARKING-LINE 6", WHITE
- (G) THERMOPLASTIC PAVEMENT MARKING-LINE 24", WHITE

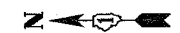

REVISIONS	
NAME	DATE

ILLINOIS DEPARTMENT OF TRANSPORTATION
IL ROUTE 394
 JOE ORR RD TO STEGER RD
 RESURFACING AND PAVEMENT MARKING
 PLANS

SCALE: VERT. N/A
 HORIZ. 1" = 50'
 DATE 8/6/2007

DRAWN BY
 CHECKED BY