


F.A.P. RTE.	SECTION	COUNTY	TOTAL SHEETS	SHEET NO.
332	*	COOK	54	16
STA. 360+00		TO STA. 375+00		
FED. ROAD DIST. NO. 1 ILLINOIS FED. AID PROJECT				
* (0101,0203B & 0303) RS-10				

REF
REF
REF

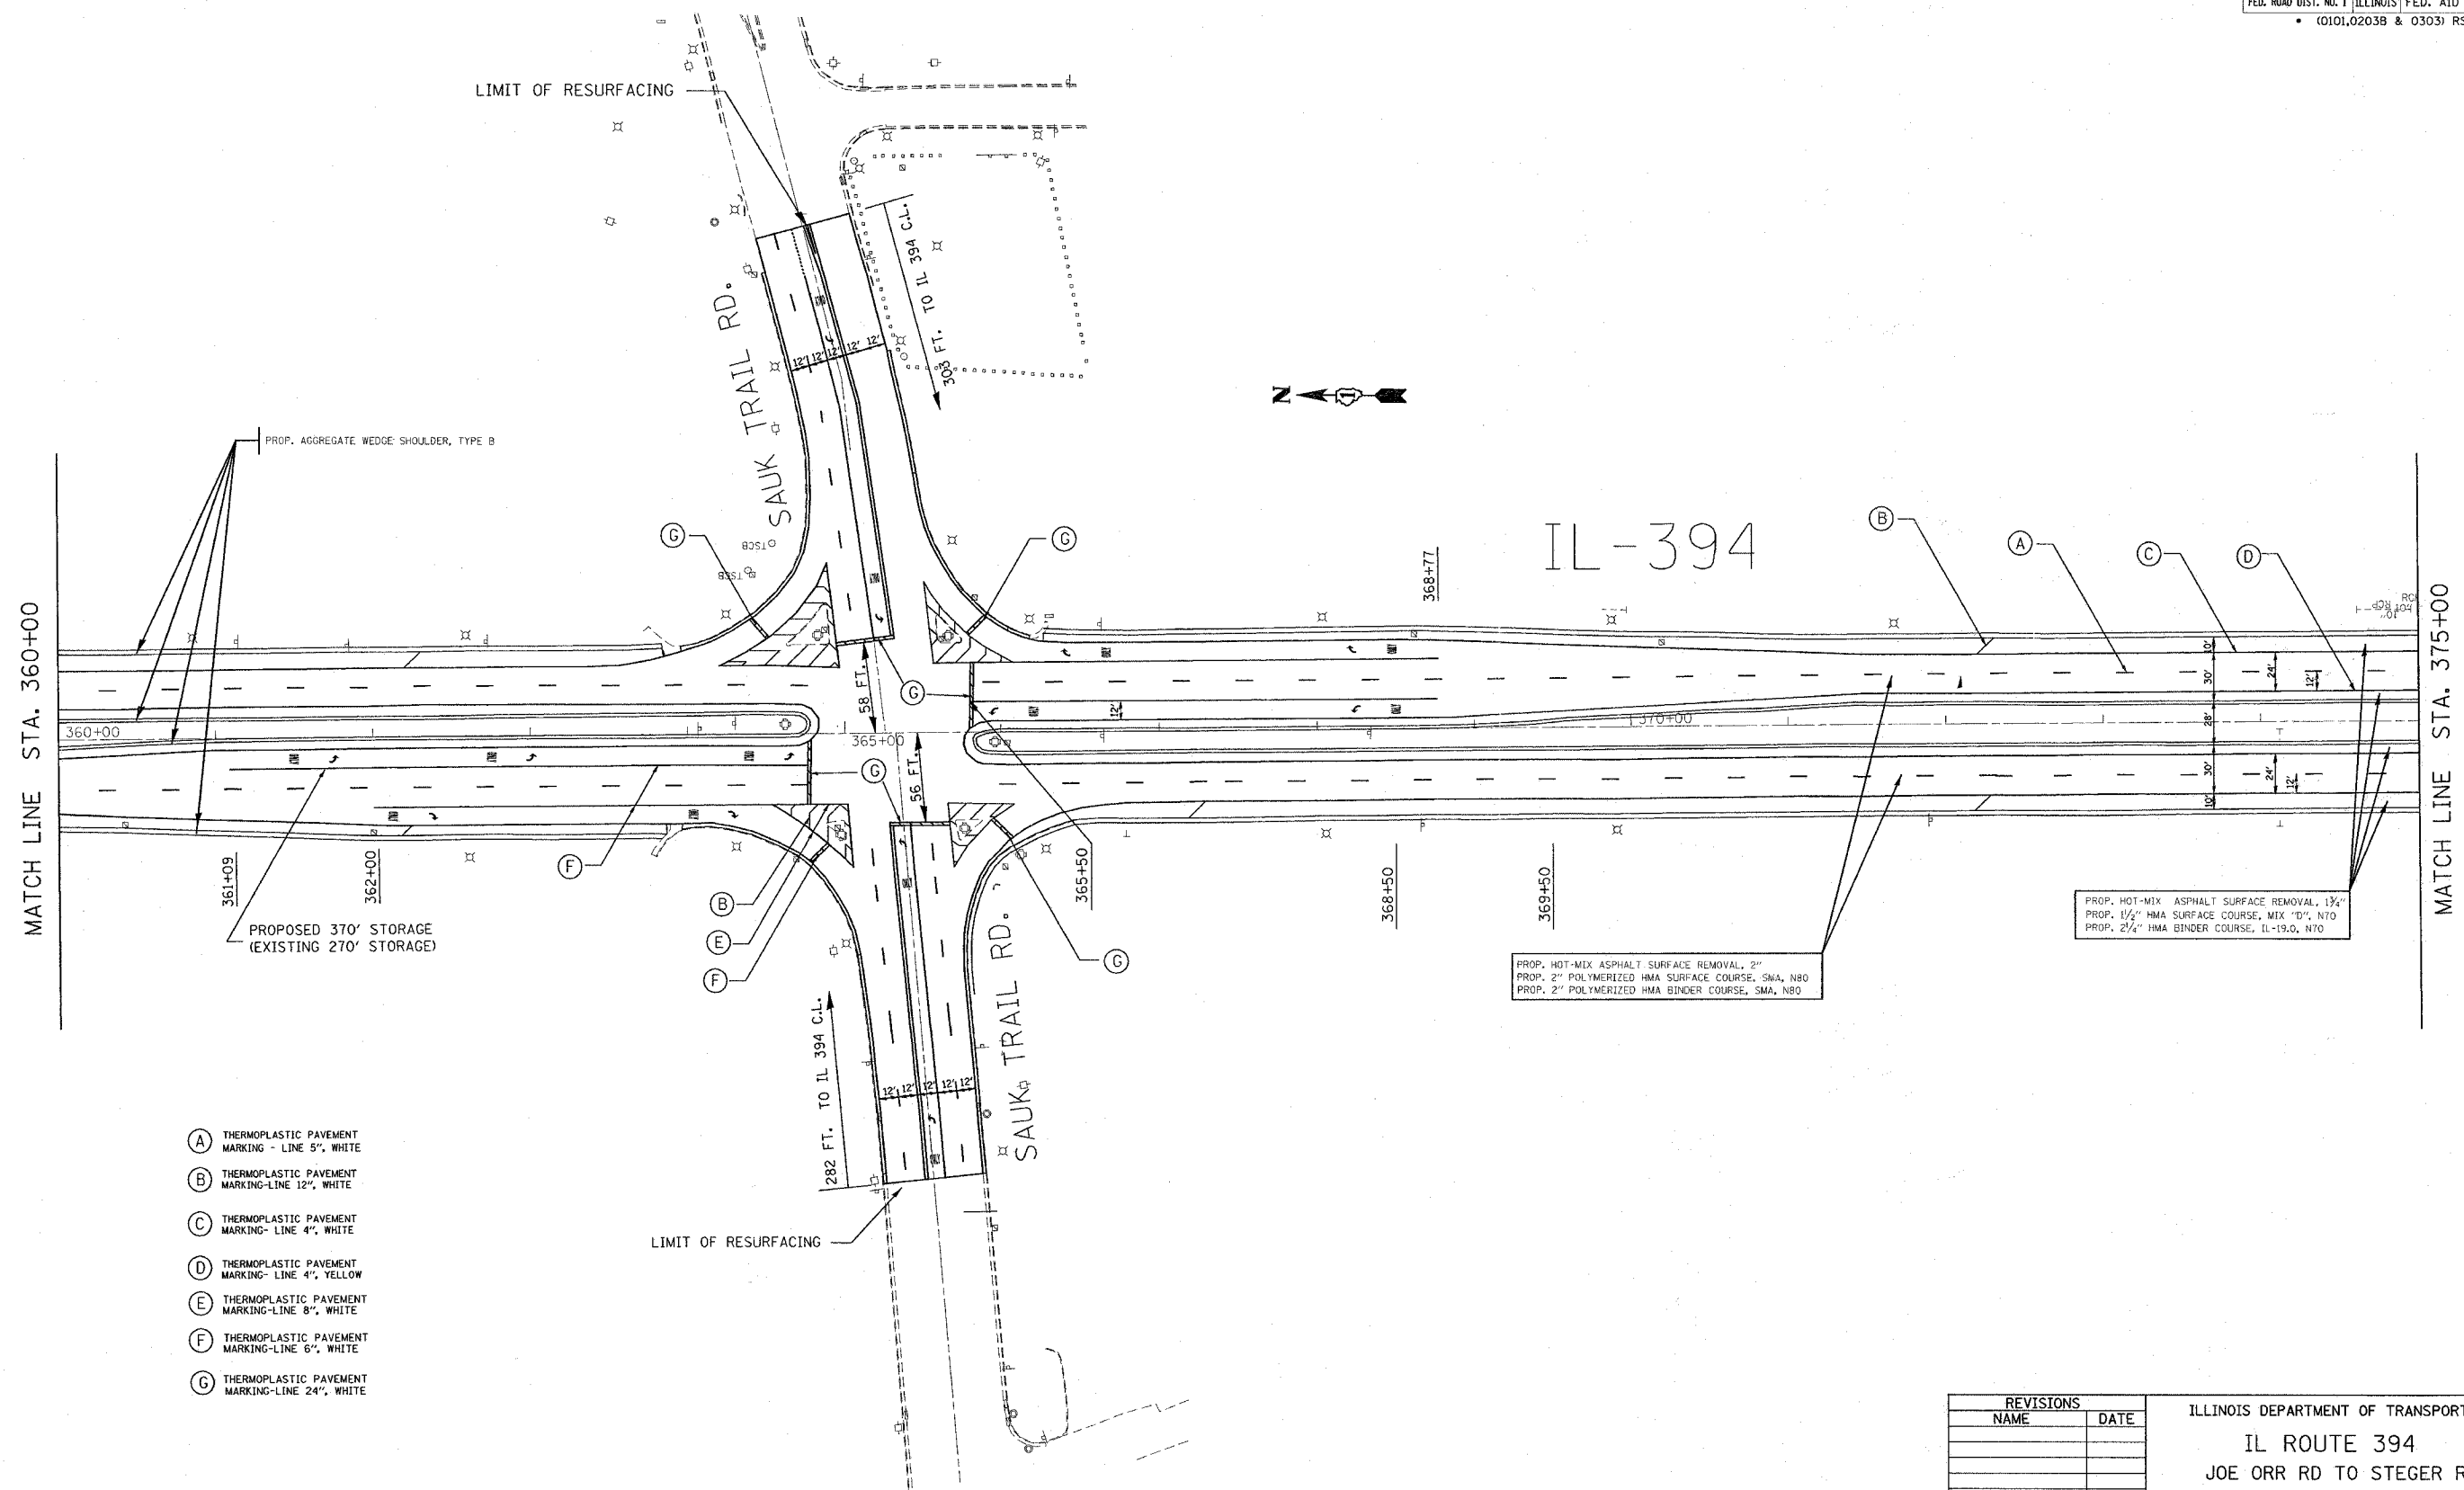

- (A) THERMOPLASTIC PAVEMENT MARKING - LINE 5", WHITE
- (B) THERMOPLASTIC PAVEMENT MARKING - LINE 12", WHITE
- (C) THERMOPLASTIC PAVEMENT MARKING - LINE 4", WHITE
- (D) THERMOPLASTIC PAVEMENT MARKING - LINE 4", YELLOW
- (E) THERMOPLASTIC PAVEMENT MARKING - LINE 8", WHITE
- (F) THERMOPLASTIC PAVEMENT MARKING - LINE 6", WHITE
- (G) THERMOPLASTIC PAVEMENT MARKING - LINE 24", WHITE

PROP. HOT-MIX ASPHALT SURFACE REMOVAL, 2"
PROP. 2" POLYMERIZED HMA SURFACE COURSE, SMA, N80
PROP. 2" POLYMERIZED HMA BINDER COURSE, SMA, N80

PROP. HOT-MIX ASPHALT SURFACE REMOVAL, 1 3/4"
PROP. 1 1/2" HMA SURFACE COURSE, MIX "D", N70
PROP. 2 3/4" HMA BINDER COURSE, IL-19.0, N70

REVISIONS	
NAME	DATE

ILLINOIS DEPARTMENT OF TRANSPORTATION
IL ROUTE 394
 JOE ORR RD TO STEGER RD
 RESURFACING AND PAVEMENT MARKING
 PLANS
 SCALE: VERT. N/A
 HORIZ. 1" = 50'
 DATE 8/1/2007
 DRAWN BY
 CHECKED BY