


REF-  
REF-  
REF-

CONTRACT NO. 62481

F.A.P. RTE.	SECTION	COUNTY	TOTAL SHEETS	SHEET NO.
332		COOK	54	19
STA. 420+00		TO STA. 435+00		
FED. ROAD DIST. NO. 1 ILLINOIS FED. AID PROJECT				
• (0101,0203B & 0303) RS-10				

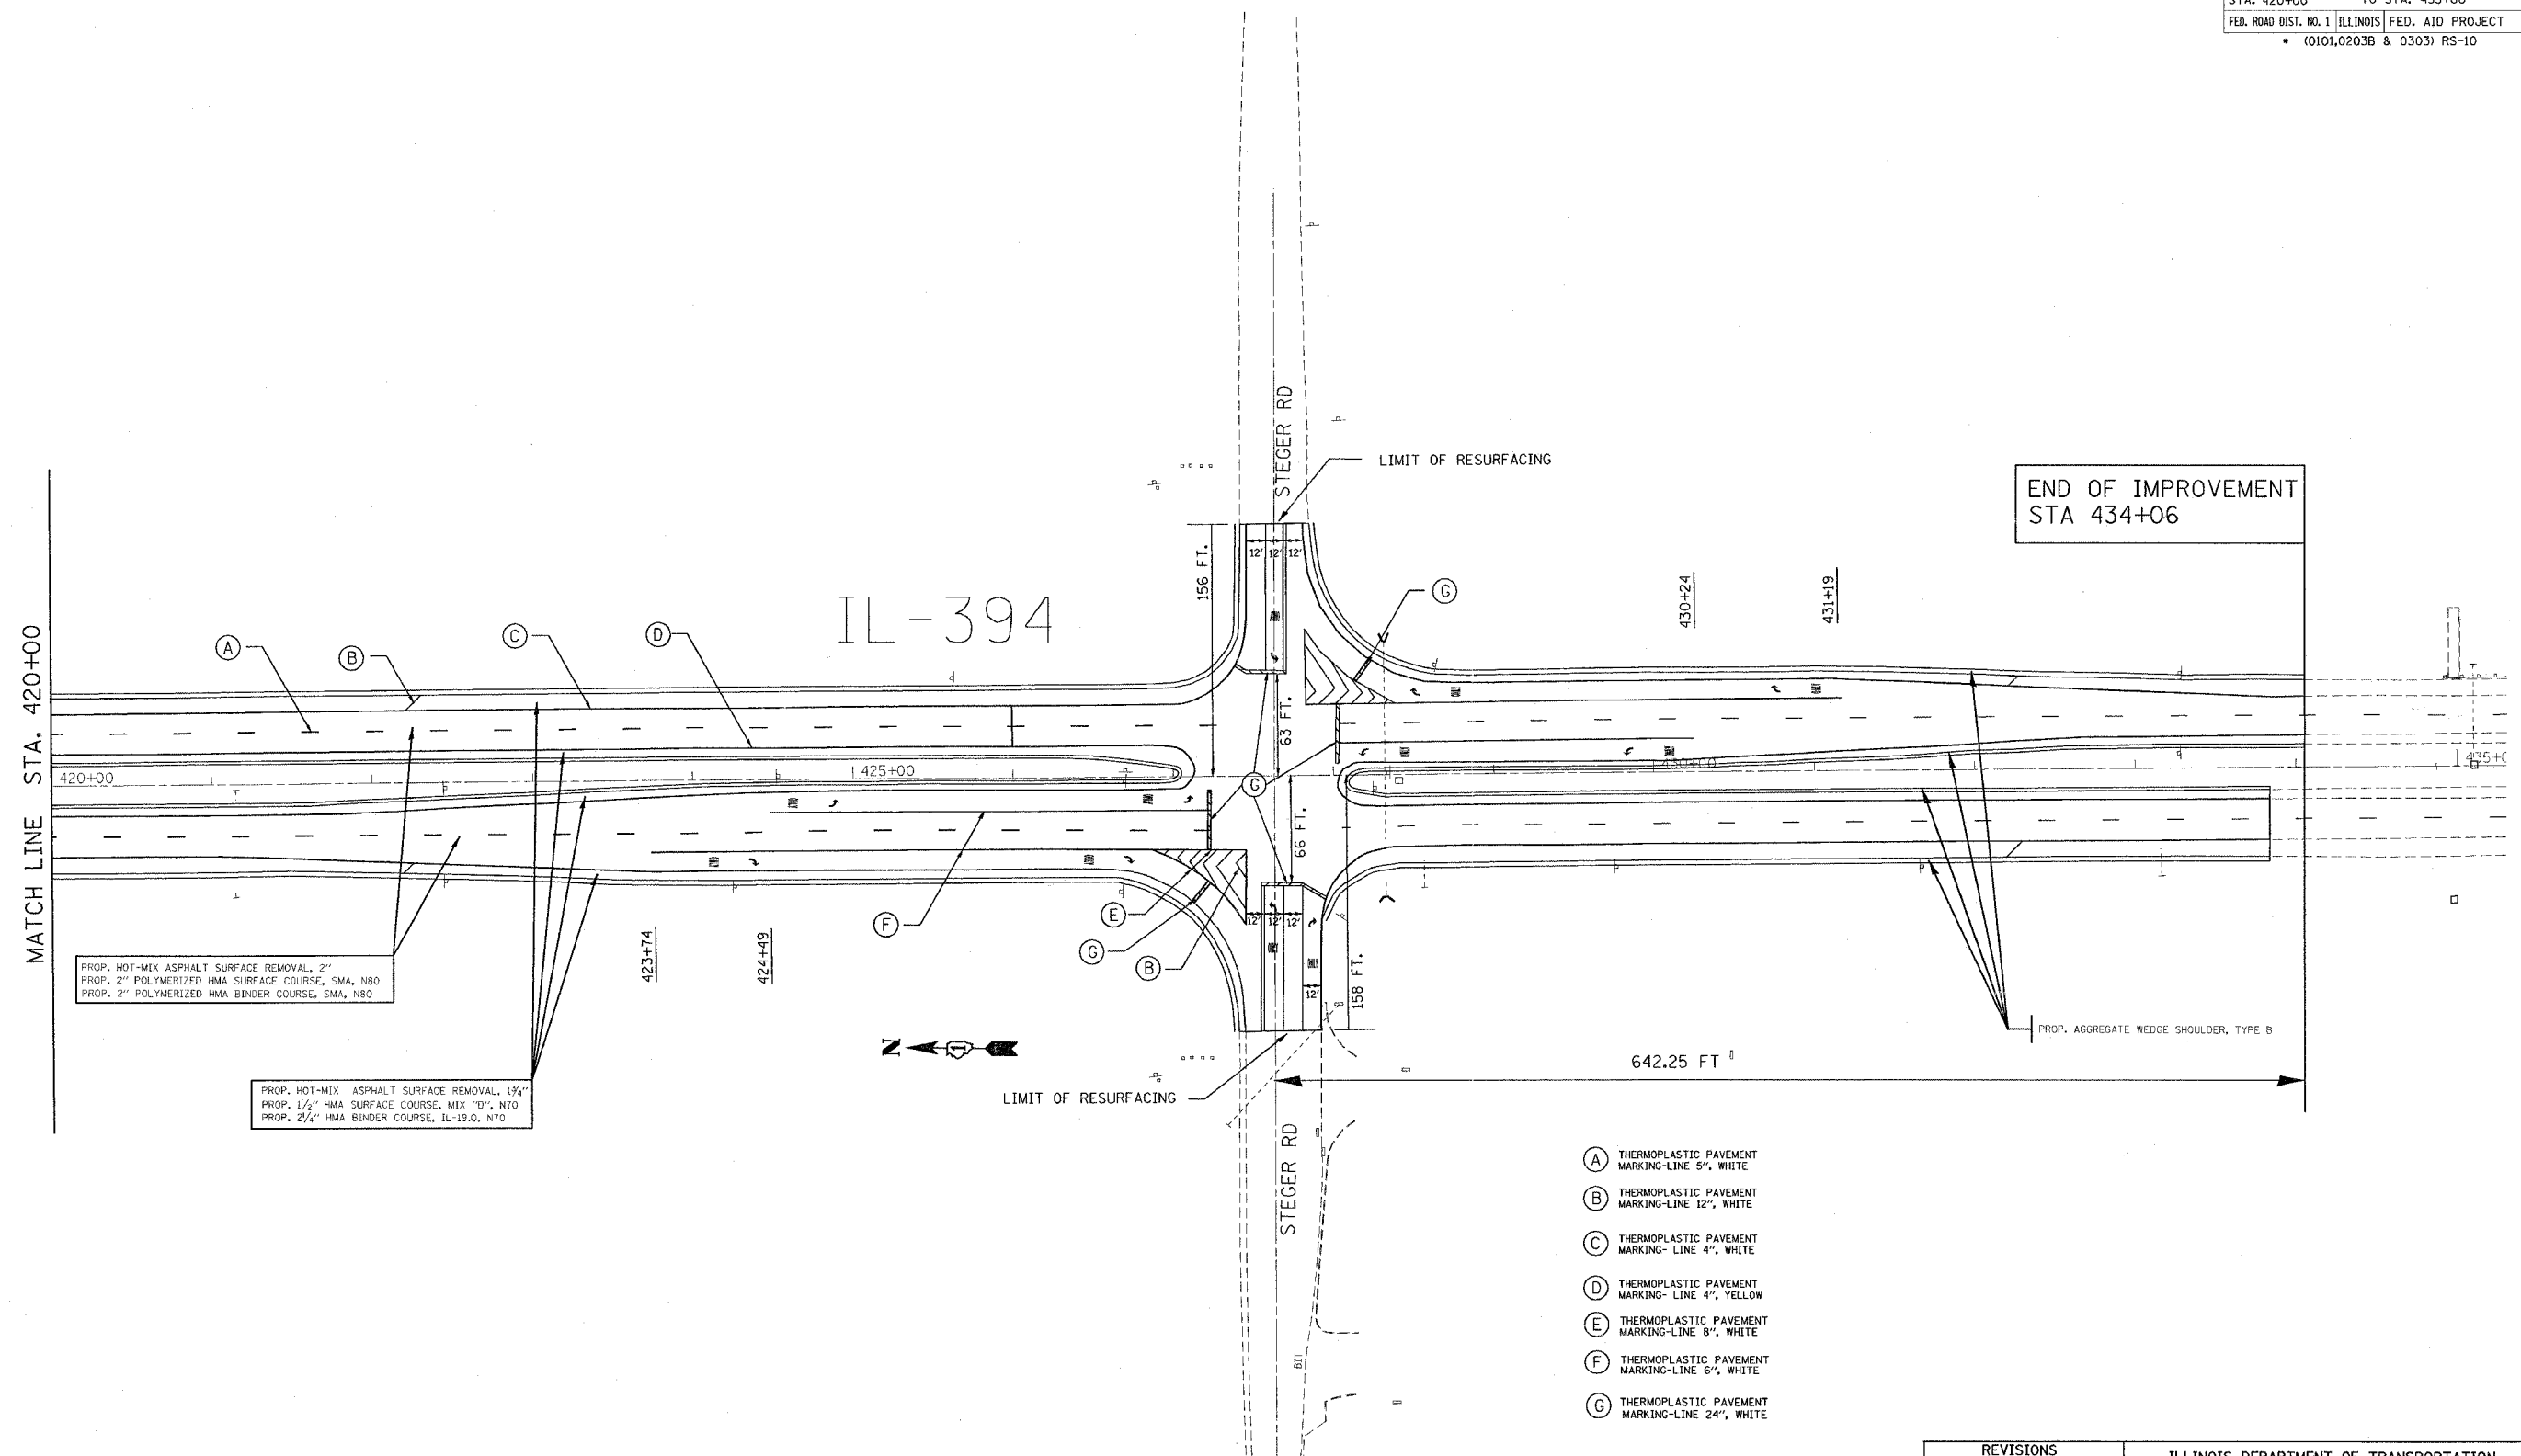

PROP. HOT-MIX ASPHALT SURFACE REMOVAL, 2"  
PROP. 2" POLYMERIZED HMA SURFACE COURSE, SMA, N80  
PROP. 2" POLYMERIZED HMA BINDER COURSE, SMA, N80

PROP. HOT-MIX ASPHALT SURFACE REMOVAL, 1 1/4"  
PROP. 1 1/2" HMA SURFACE COURSE, MIX "D", N70  
PROP. 2 1/4" HMA BINDER COURSE, IL-19.0, N70

- (A) THERMOPLASTIC PAVEMENT MARKING-LINE 5", WHITE
- (B) THERMOPLASTIC PAVEMENT MARKING-LINE 12", WHITE
- (C) THERMOPLASTIC PAVEMENT MARKING-LINE 4", WHITE
- (D) THERMOPLASTIC PAVEMENT MARKING-LINE 4", YELLOW
- (E) THERMOPLASTIC PAVEMENT MARKING-LINE 8", WHITE
- (F) THERMOPLASTIC PAVEMENT MARKING-LINE 6", WHITE
- (G) THERMOPLASTIC PAVEMENT MARKING-LINE 24", WHITE

REVISIONS	
NAME	DATE

ILLINOIS DEPARTMENT OF TRANSPORTATION  
**IL ROUTE 394**  
 JOE ORR RD TO STEGER RD  
 RESURFACING AND PAVEMENT MARKING PLANS  
 VERT. N/A  
 SCALE: HORIZ. 1" = 50'  
 DATE 8/1/2007  
 DRAWN BY  
 CHECKED BY