


CONTRACT NO. 62481

F.A.P. RTE.	SECTION	COUNTY	TOTAL SHEETS	SHEET NO.
332	*	COOK	54	21

STA.	TO STA.
FED. ROAD DIST. NO.	ILLINOIS FED. AID PROJECT

• (0101, 0203B & 0303) RS-10

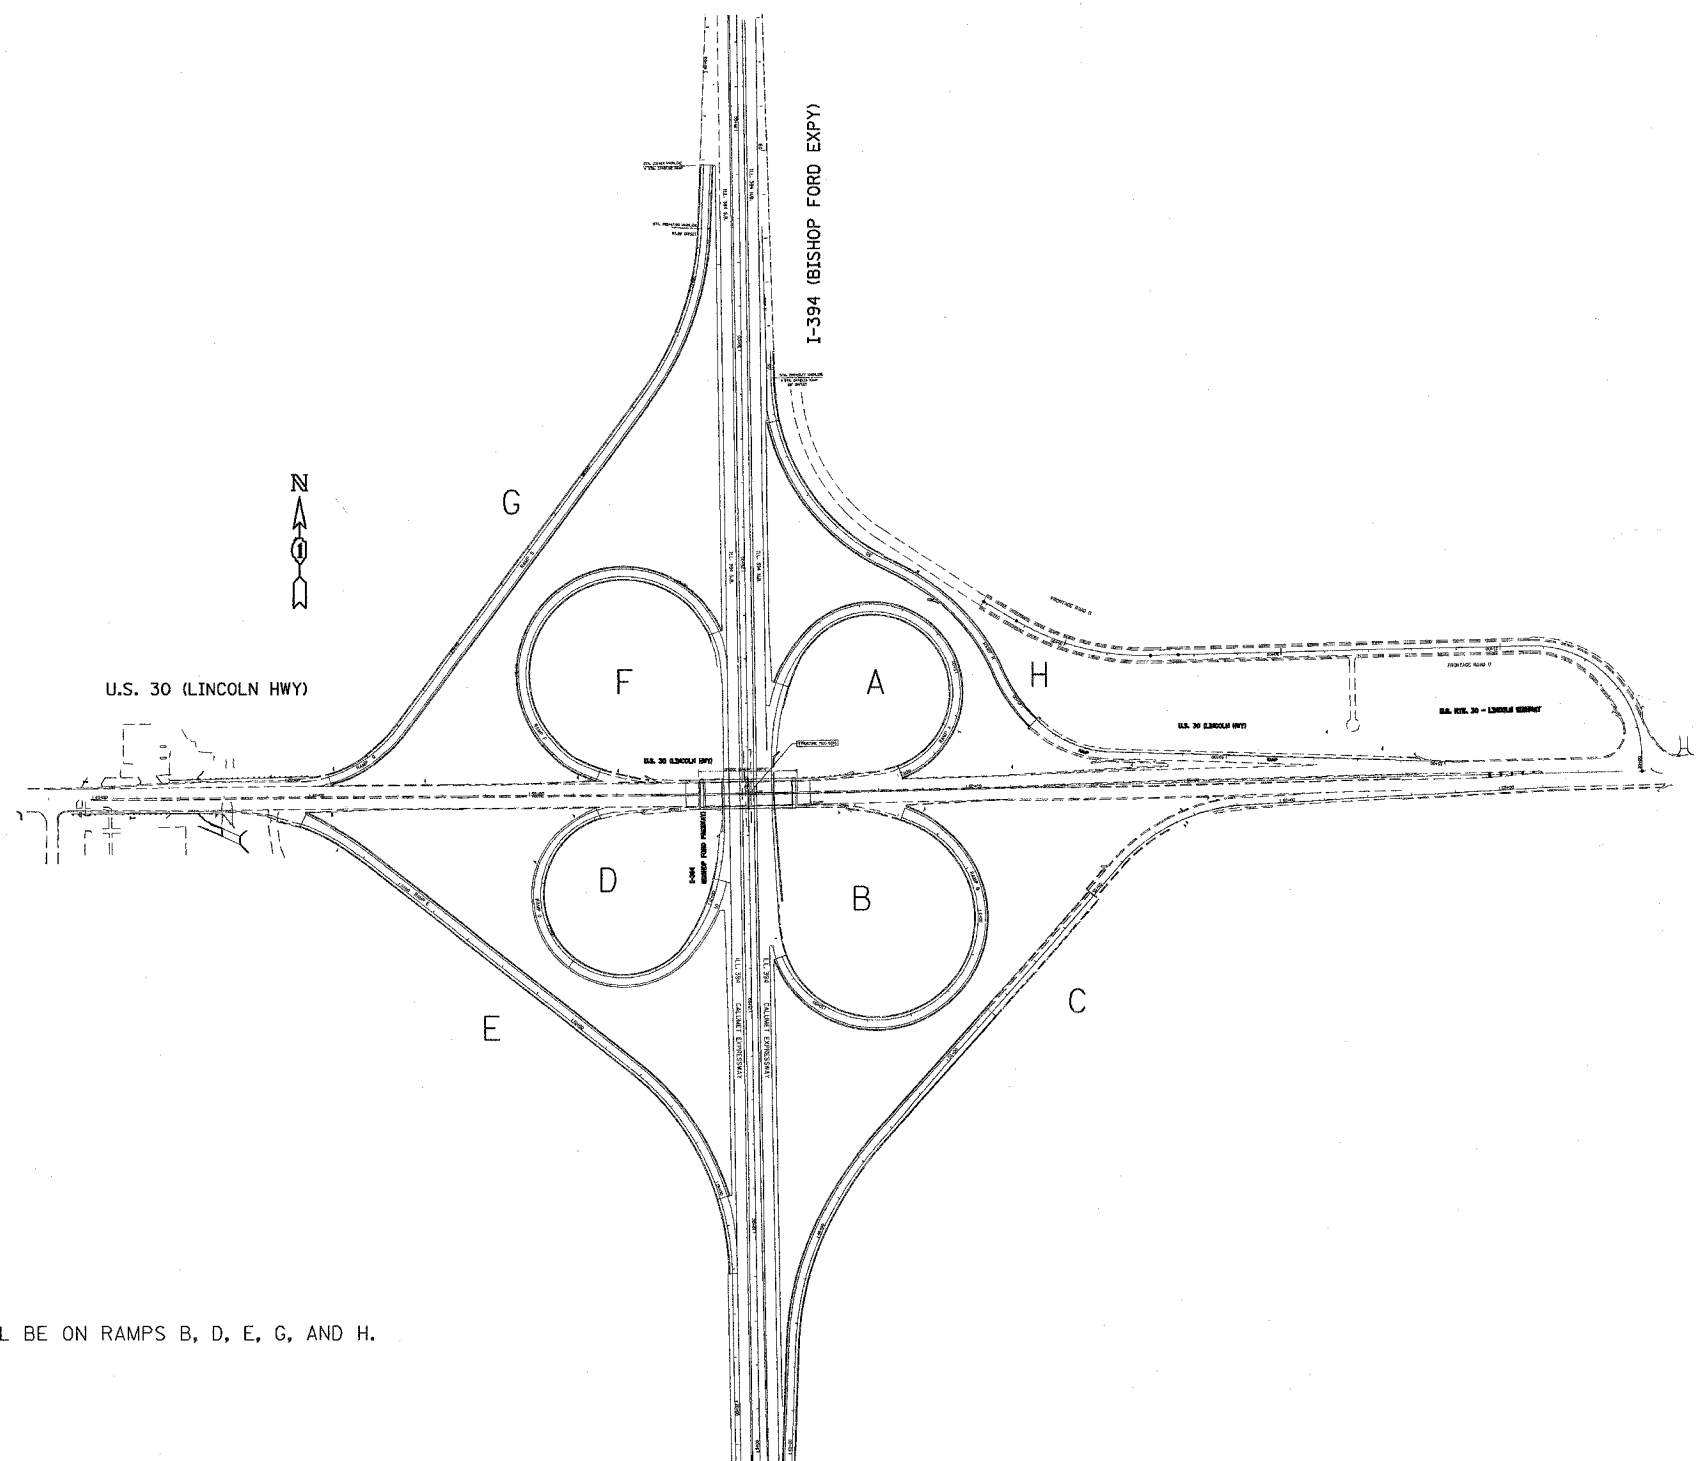

NOTE: THE AREAS OF PATCHING SHALL BE ON RAMPS B, D, E, G, AND H.

PLOT DATE = 8/1/2007
 FILE NAME = c:\projects\1120802\1120802.dwg
 PLOT SCALE = 50.000 Ft / IN.
 USER NAME = csmachm

REVISIONS	
NAME	DATE

ILLINOIS DEPARTMENT OF TRANSPORTATION
 IL 394 (BISHOP FORD MEMORIAL EXPWY)
 RAMPS AT US 30

SCALE: VERT. 1" = 800'
 HORIZ. DATE

DRAWN BY
 CHECKED BY