


F.A.P. RTE.	SECTION	COUNTY	TOTAL SHEETS	SHEET NO.
332		COOK	54	25
STA.		TO STA.		
FED. ROAD DIST. NO. 1		ILLINOIS HIGHWAY PROJECT		

• (0101, 0203B & 0303) RS-10

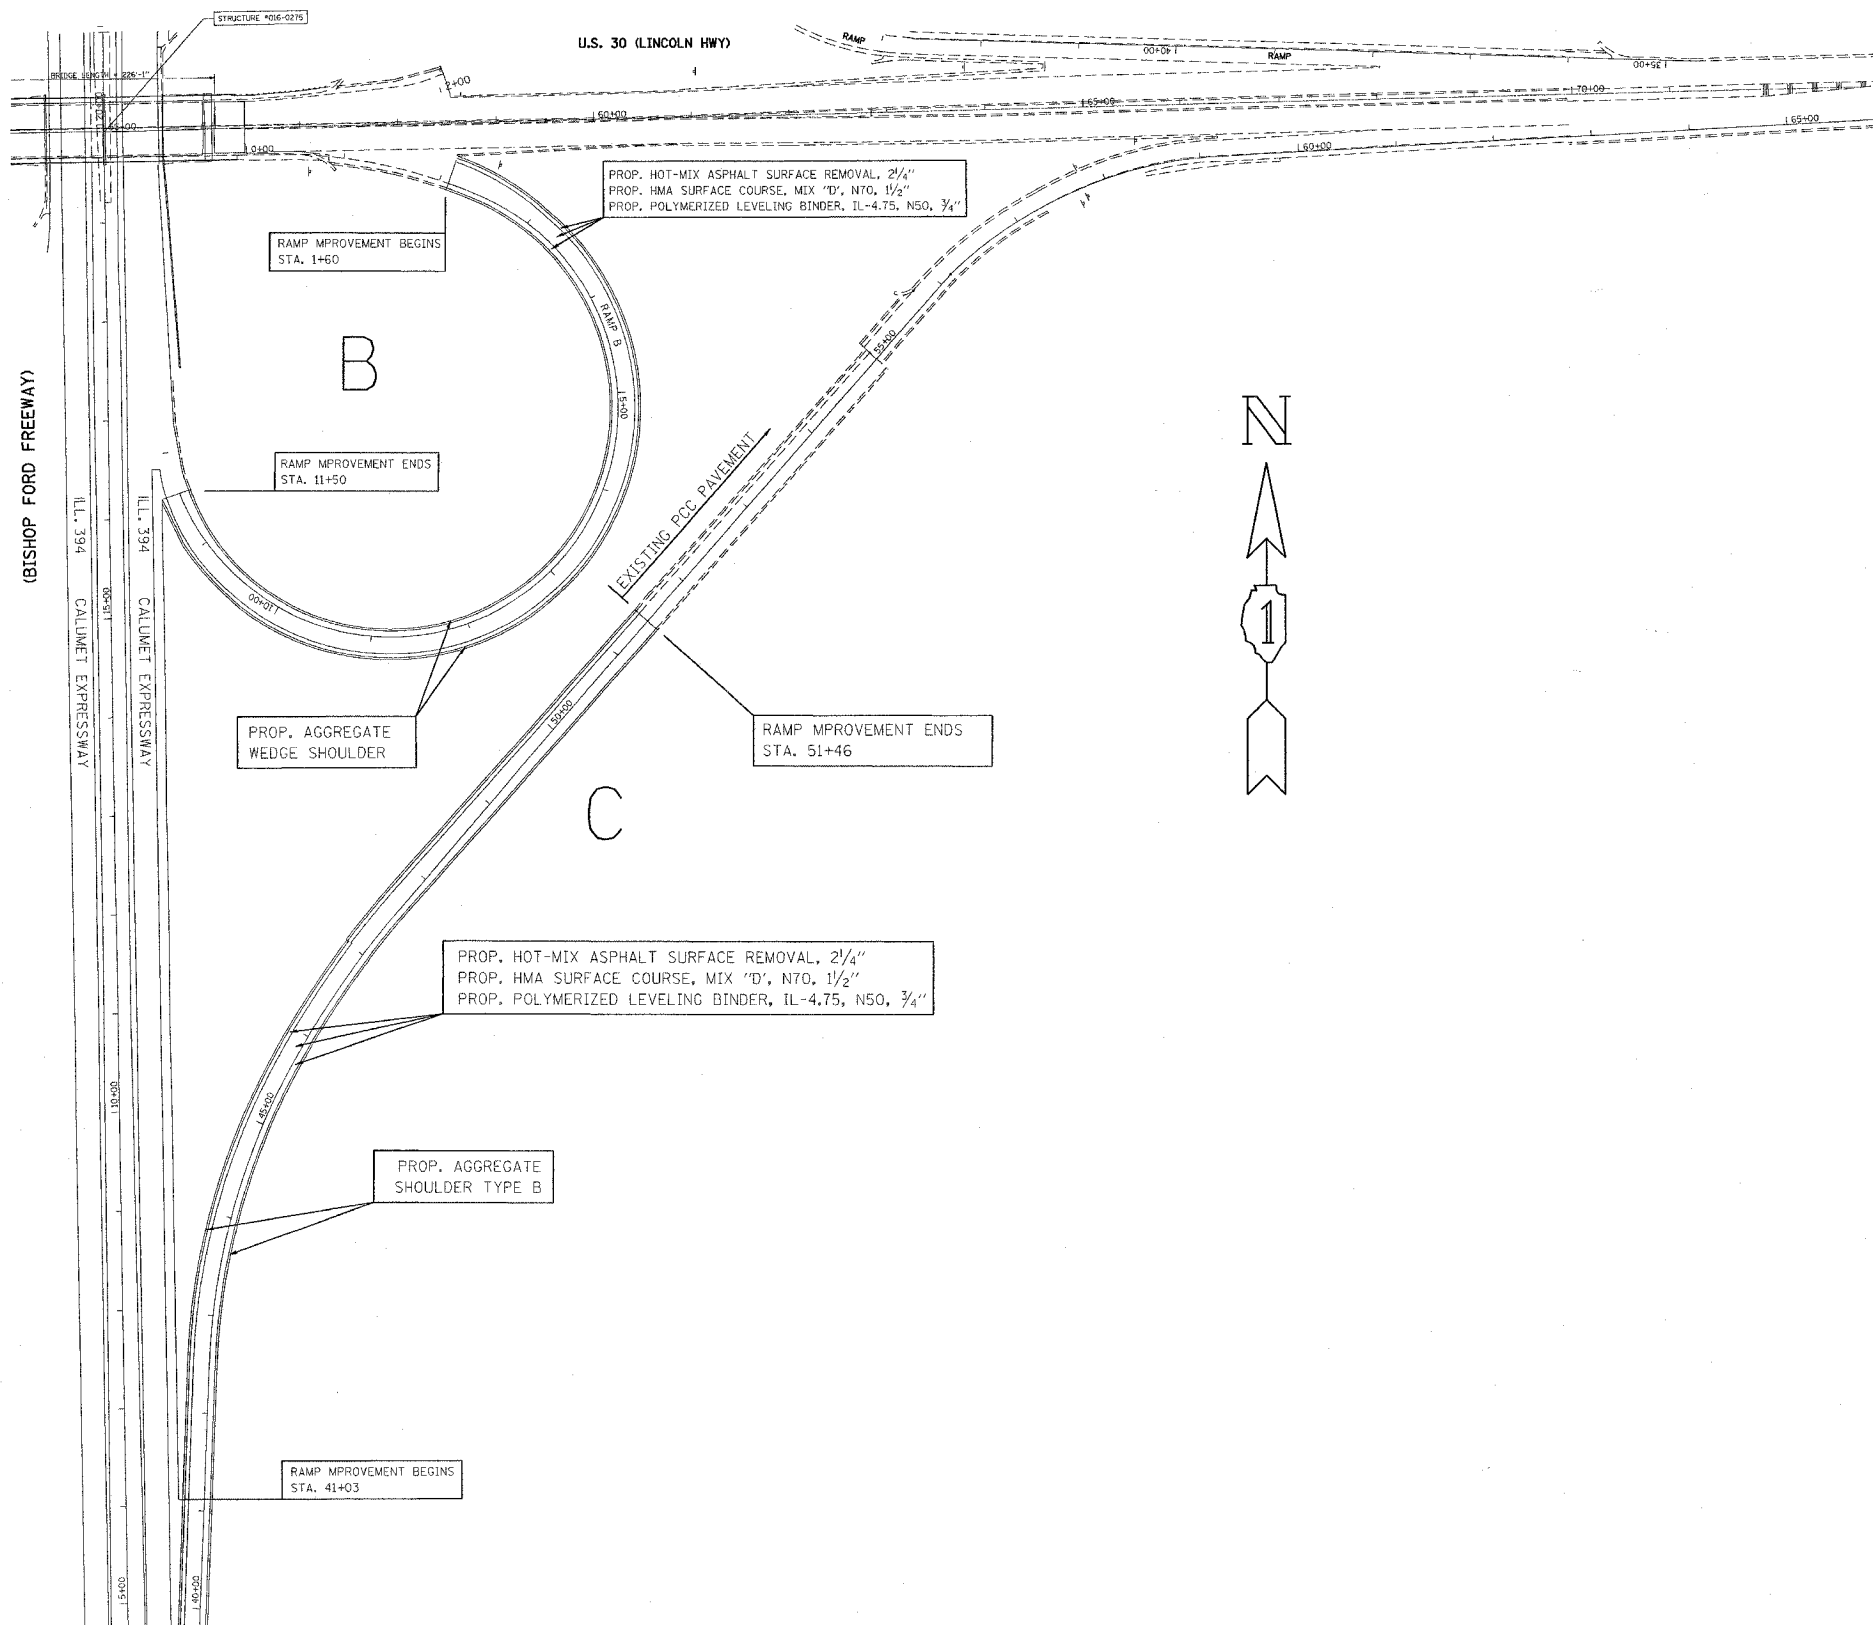

8/16/2007  
 8:45 AM  
 REF.

VI-

REVISIONS	
NAME	DATE

ILLINOIS DEPARTMENT OF TRANSPORTATION  
 FAP 332: IL 394  
 IL 394 (BISHOP FORD MEMORIAL EXPWY)  
 RAMPS AT US 30

SCALE: N.T.S.

DRAWN BY