



F.A.P. RTE.	SECTION	COUNTY	TOTAL SHEETS	SHEET NO.
332	*	COOK	54	26

STA.	TO STA.	
FED. ROAD DIST. NO. 1	ILLINOIS	HIGHWAY PROJECT

• (0101, 0203B & 0303) RS-10

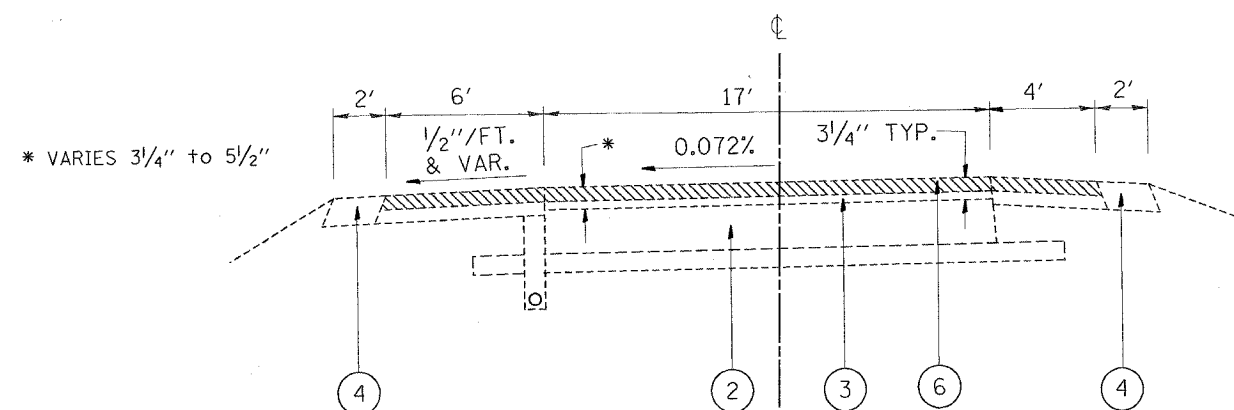

EXISTING TYPICAL SECTION
 RAMP A : STA. 2+00 TO STA. 10+75
 RAMP D : STA. 1+50 TO STA. 10+10

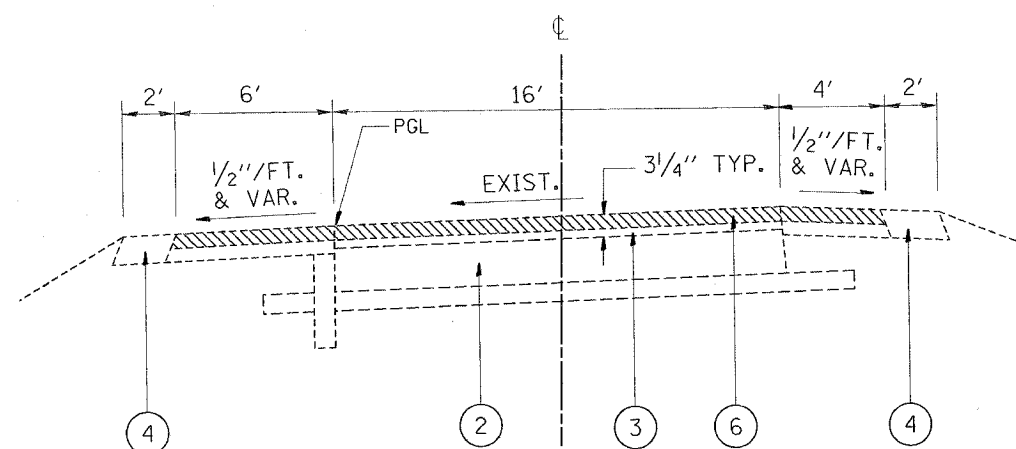

EXISTING TYPICAL SECTION
 RAMP C : STA. 41+03 TO STA. 51+46
 RAMP G : STA. 21+00 TO STA. 37+88

LEGEND

- ① EXIST. CURB AND GUTTER
- ② EXIST. 10" CRC PAVEMENT
- ③ EXIST. HOT-MIX ASPHALT BINDER COURSE (AFTER MILLING), 1 3/4" & VARIES
- ④ EXIST. AGGREGATE SHOULDER TYPE A, 8"
- ⑤ EXIST. PCC BASE COURSE, 10"
- ⑥ PROP. HOT-MIX ASPHALT SURFACE REMOVAL, 2 1/4"
- ⑦ PROP. HOT-MIX ASPHALT SURFACE COURSE, MIX "D", N70, 1 1/2"
- ⑧ PROP. POLYMERIZED LEVELING BINDER, IL-4.75, N50, 3/4"
- ⑨ PROP. AGGREGATE WEDGE SHOULDER, TYPE B
- ⑩ PROP. GRADING AND SHAPING SHOULDER

REVISIONS	
NAME	DATE

ILLINOIS DEPARTMENT OF TRANSPORTATION
 FAP 332: IL 394
 EXISTING TYPICAL SECTIONS
 RAMPS A,D,C&G

SCALE: N.T.S. DRAWN BY

7/17/2007
 C:\p0\6655\120502\120502.dwg
 -REF-
 -REF-
 VI=