


| F.A.P. RTE. | SECTION | COUNTY | TOTAL SHEETS | SHEET NO. |
|-------------|---------|--------|--------------|-----------|
| 332         | *       | COOK   | 54           | 28        |

| STA.                           | TO STA.         |
|--------------------------------|-----------------|
| FED. ROAD DIST. NO. 1 ILLINOIS | HIGHWAY PROJECT |


• (0101, 0203B & 0303) RS-10

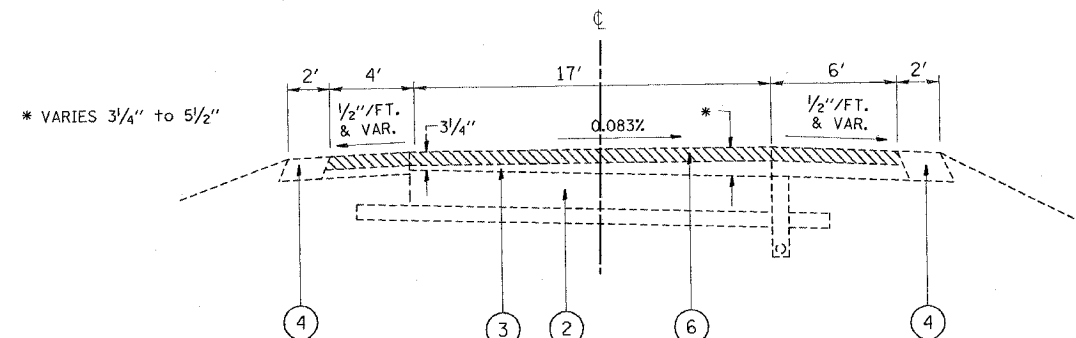


**EXISTING TYPICAL SECTION**  
 RAMP B : STA. 2+10 TO STA. 11+00  
 RAMP F : STA. 1+90 TO STA. 11+25  
 RAMP E : STA. 2+36 TO STA. 15+31

**LEGEND**

- ① EXIST. CURB AND GUTTER
- ② EXIST. 10" CRC PAVEMENT
- ③ EXIST. HOT-MIX ASPHALT BINDER COURSE (AFTER MILLING), 1 3/4" & VARIES
- ④ EXIST. AGGREGATE SHOULDER TYPE A, B"
- ⑤ EXIST. PCC BASE COURSE, 10"
- ⑥ PROP. HOT-MIX ASPHALT SURFACE REMOVAL, 2 1/4"
- ⑦ PROP. HOT-MIX ASPHALT SURFACE COURSE, MIX "D", N70, 1 1/2"
- ⑧ PROP. POLYMERIZED LEVELING BINDER, IL-4.75, N50, 3/4"
- ⑨ PROP. AGGREGATE WEDGE SHOULDER, TYPE B
- ⑩ PROP. GRADING AND SHAPING SHOULDER

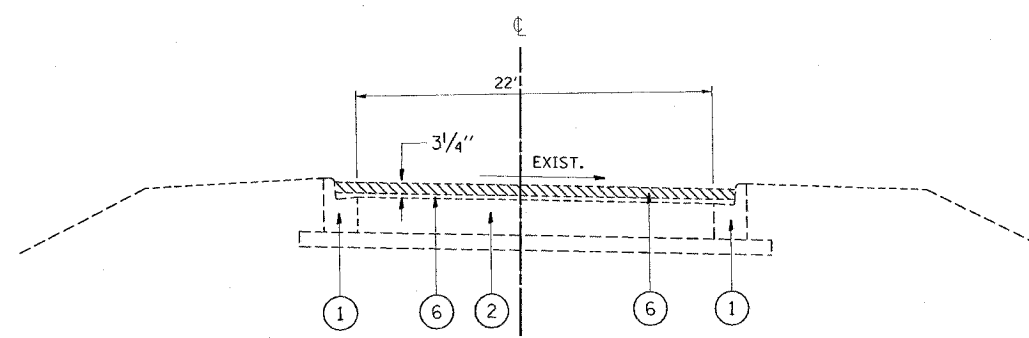

**EXISTING TYPICAL SECTION**  
 RAMP H : STA 40+00 TO STA 49+00

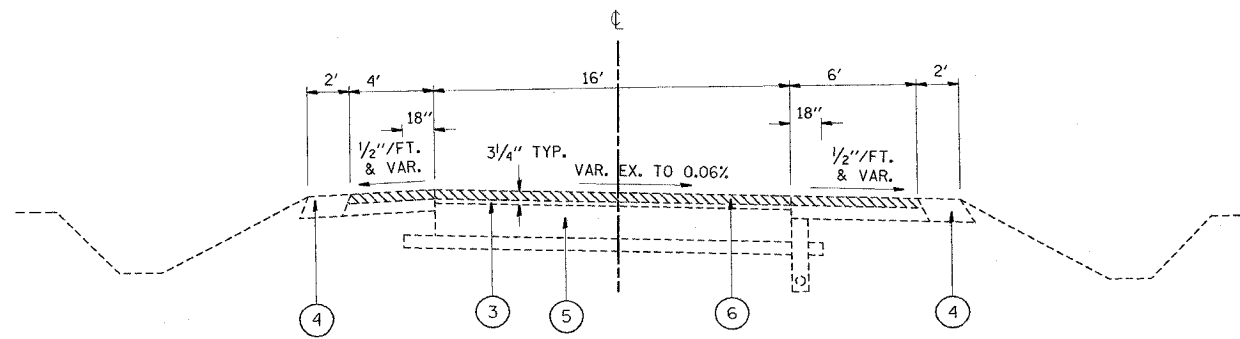

**EXISTING TYPICAL SECTION**  
 RAMP H : STA 49+00 TO STA 54+15  
 RAMP E : STA 10+32 TO STA 15+12

| REVISIONS |      |
|-----------|------|
| NAME      | DATE |
|           |      |
|           |      |
ILLINOIS DEPARTMENT OF TRANSPORTATION  
 FAP 332: IL 394  
 EXISTING TYPICAL SECTIONS  
 RAMPS B,F,E&H  
 SCALE: N.T.S. DRAWN BY

7/17/2007  
 C:\PROJ\62481\1\280502\VI\280502.m32  
 \*REF\*